
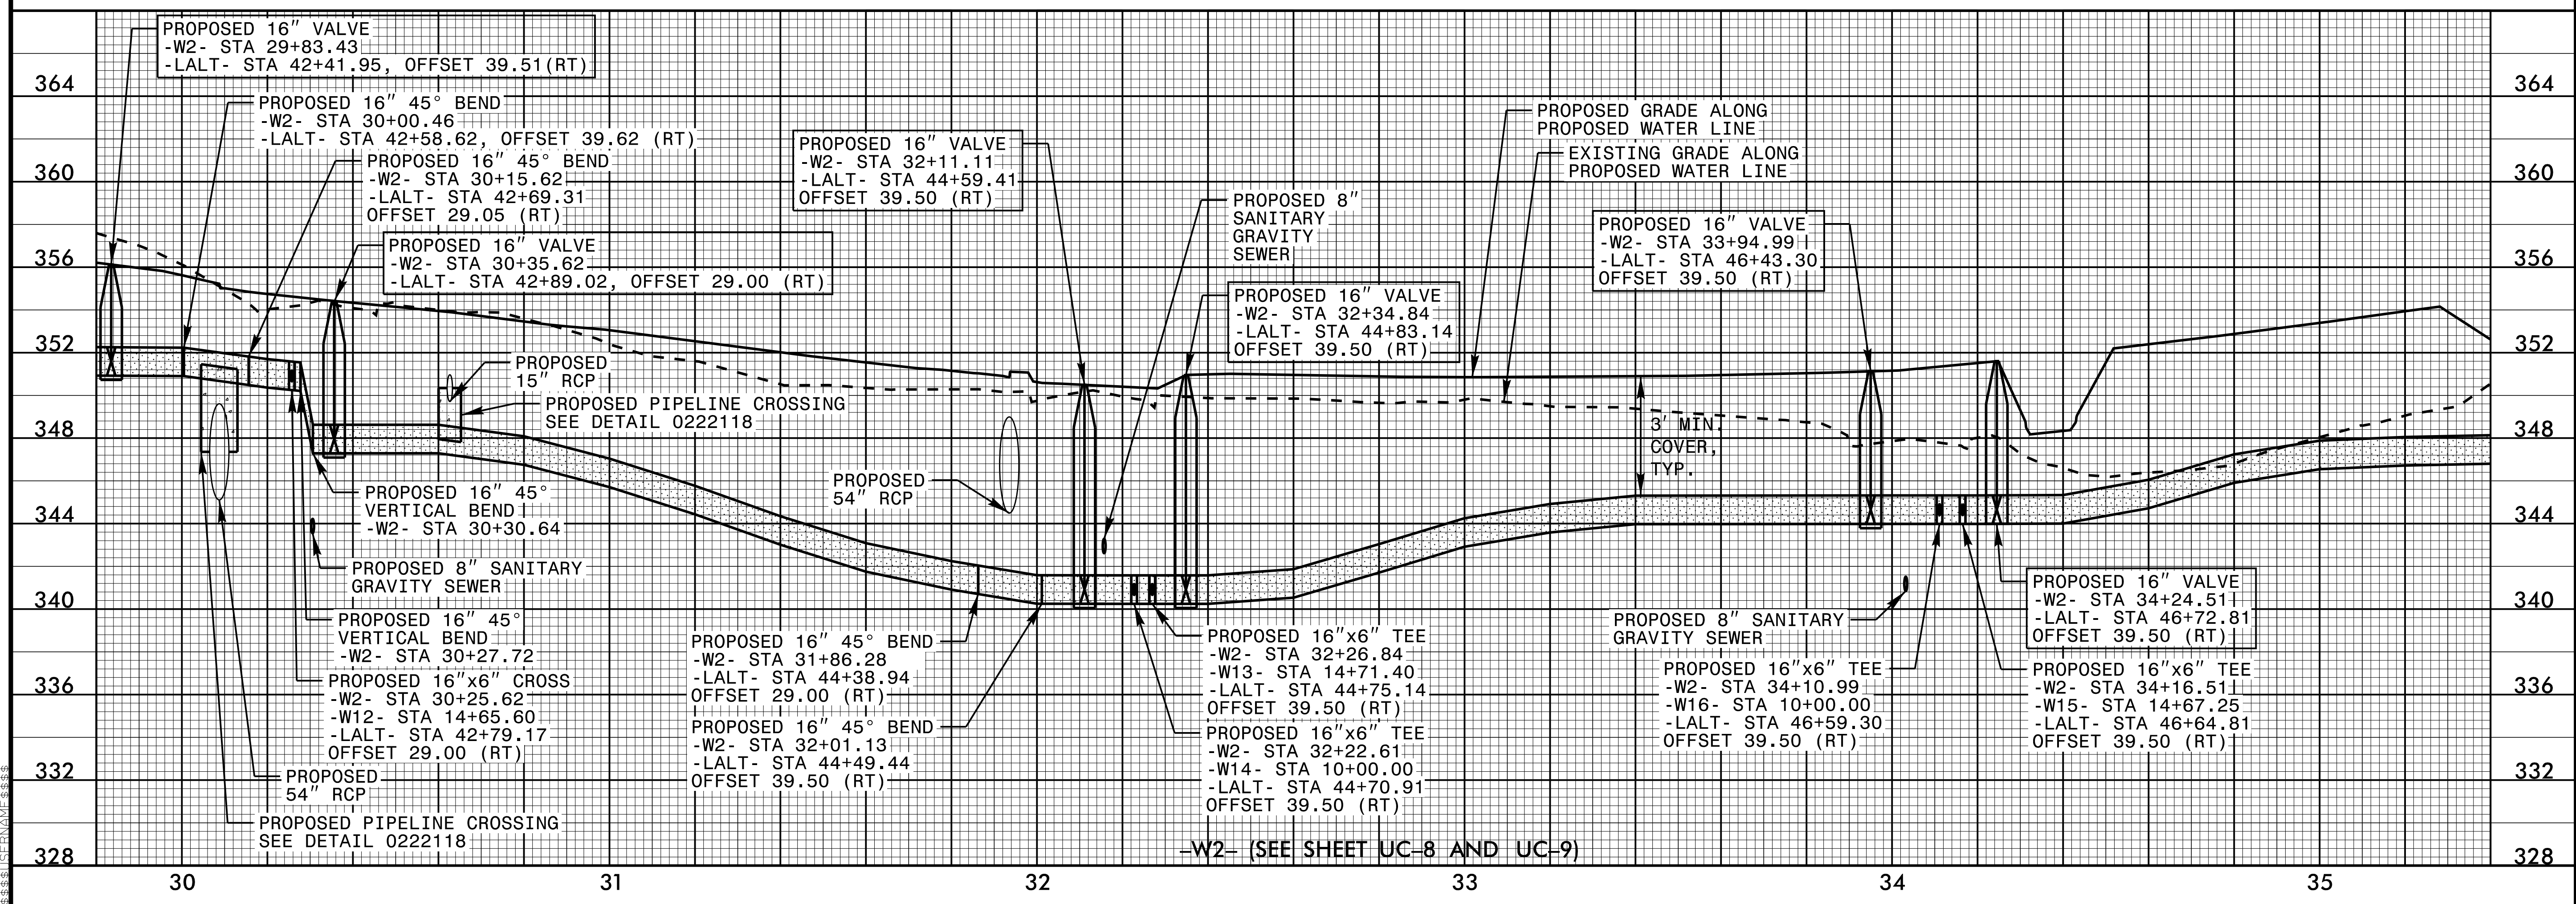


5/28/99

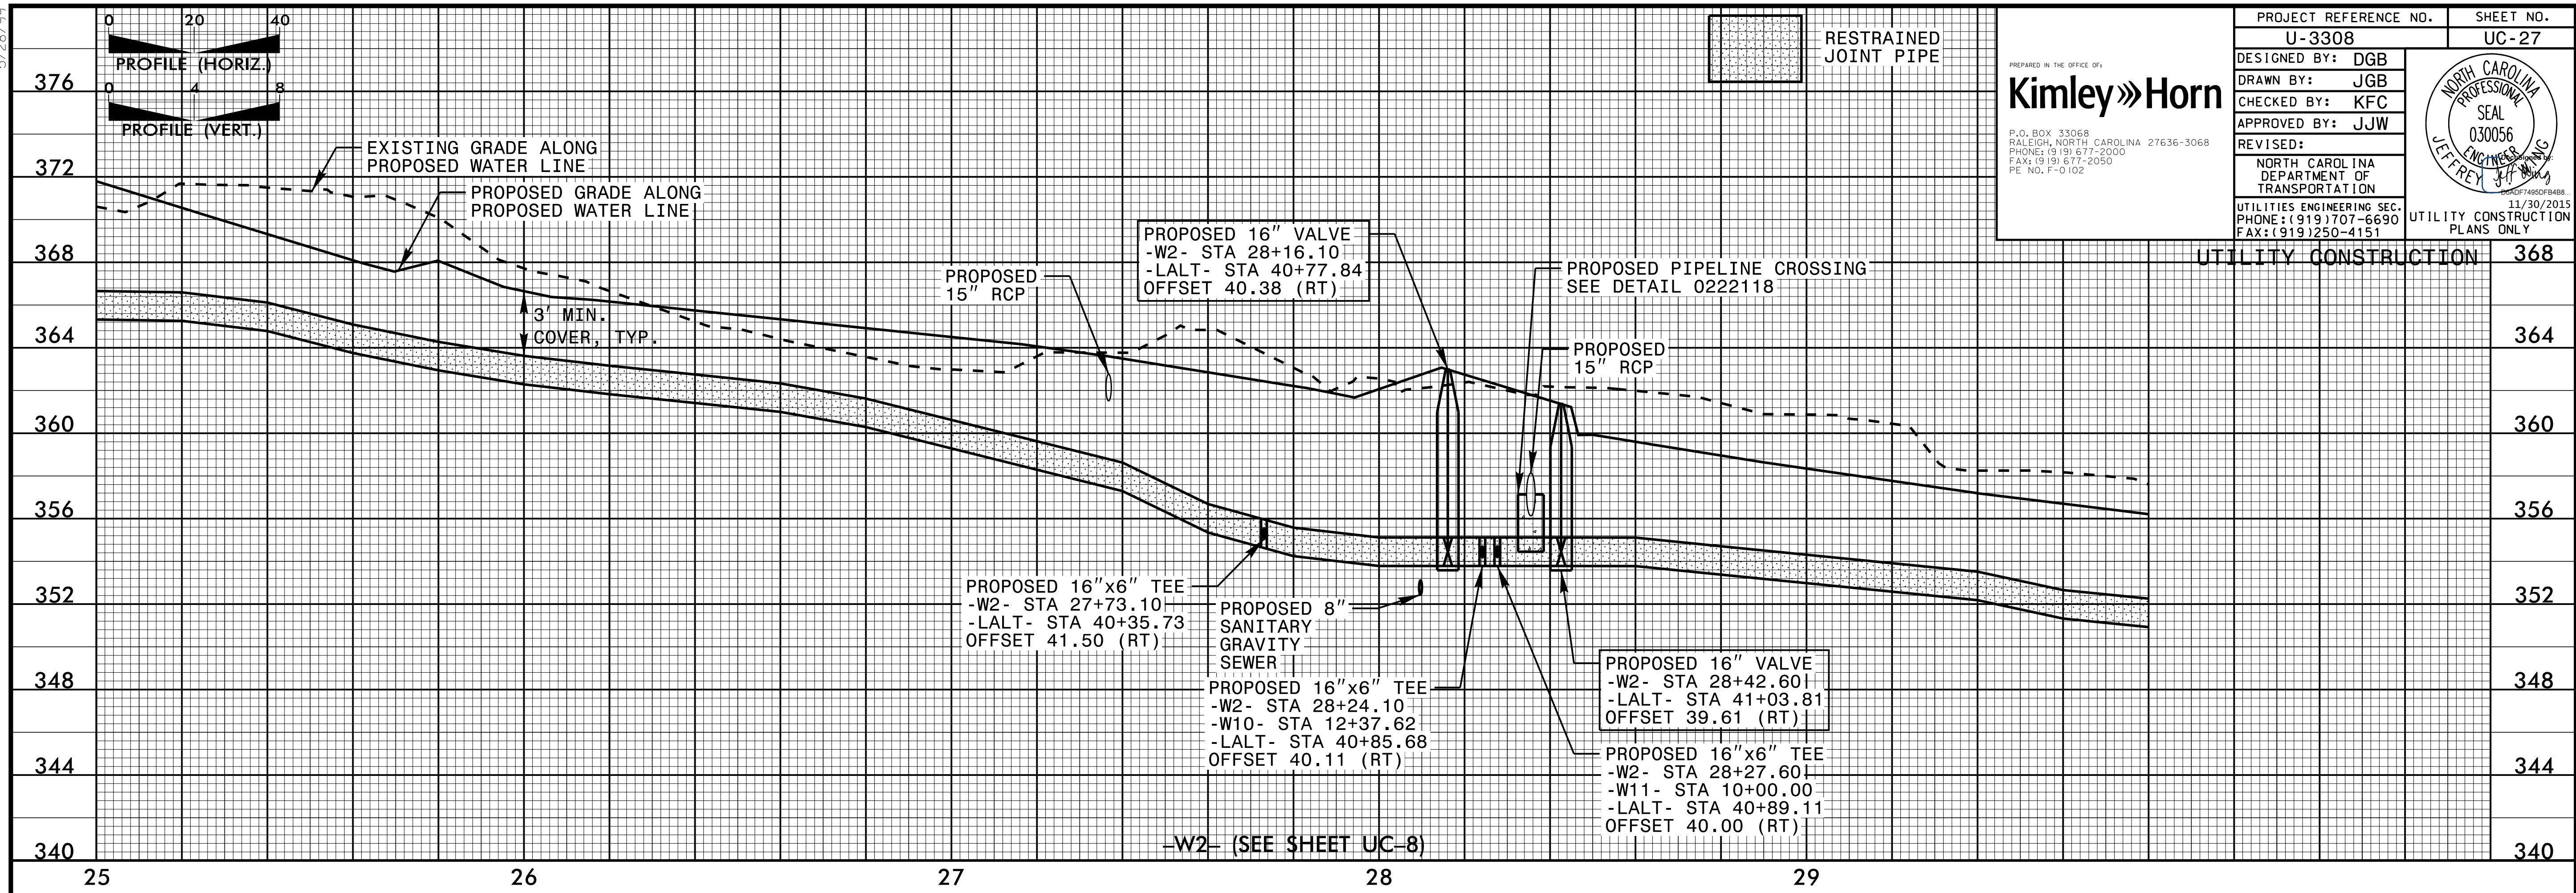

RESTRAINED JOINT PIPE

PROJECT REFERENCE NO. U-3308 SHEET NO. UC-27

DESIGNED BY: DGB

DRAWN BY: JGB

CHECKED BY: KFC

APPROVED BY: JJW

REVISED:

NORTH CAROLINA DEPARTMENT OF TRANSPORTATION

UTILITIES ENGINEERING SEC. PHONE: (919) 707-6690 FAX: (919) 250-4151

UTILITY CONSTRUCTION PLANS ONLY

PREPARED IN THE OFFICE OF:

Kimley»Horn

P.O. BOX 33068 RALEIGH, NORTH CAROLINA 27636-3068 PHONE: (919) 677-2000 FAX: (919) 677-2050 PE NO. P-0102

NORTH CAROLINA PROFESSIONAL SEAL 030056 JEFFREY J. HORN

11/30/2015

5/28/99