

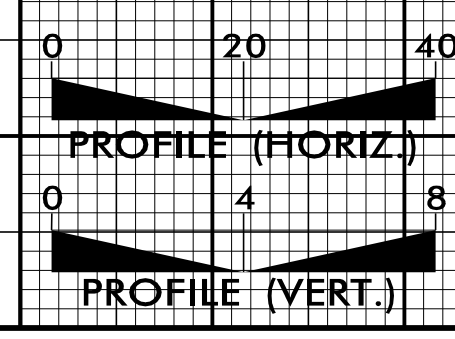


5/28/99

PROJECT REFERENCE NO. U-3308	SHEET NO. UC-33
DESIGNED BY: DGB	
DRAWN BY: JGB	
CHECKED BY: KFC	
APPROVED BY: JJW	REVISIONS:
NORTH CAROLINA DEPARTMENT OF TRANSPORTATION	
UTILITIES ENGINEERING SEC. PHONE: (919) 707-6690 FAX: (919) 250-4151	UTILITY CONSTRUCTION PLANS ONLY

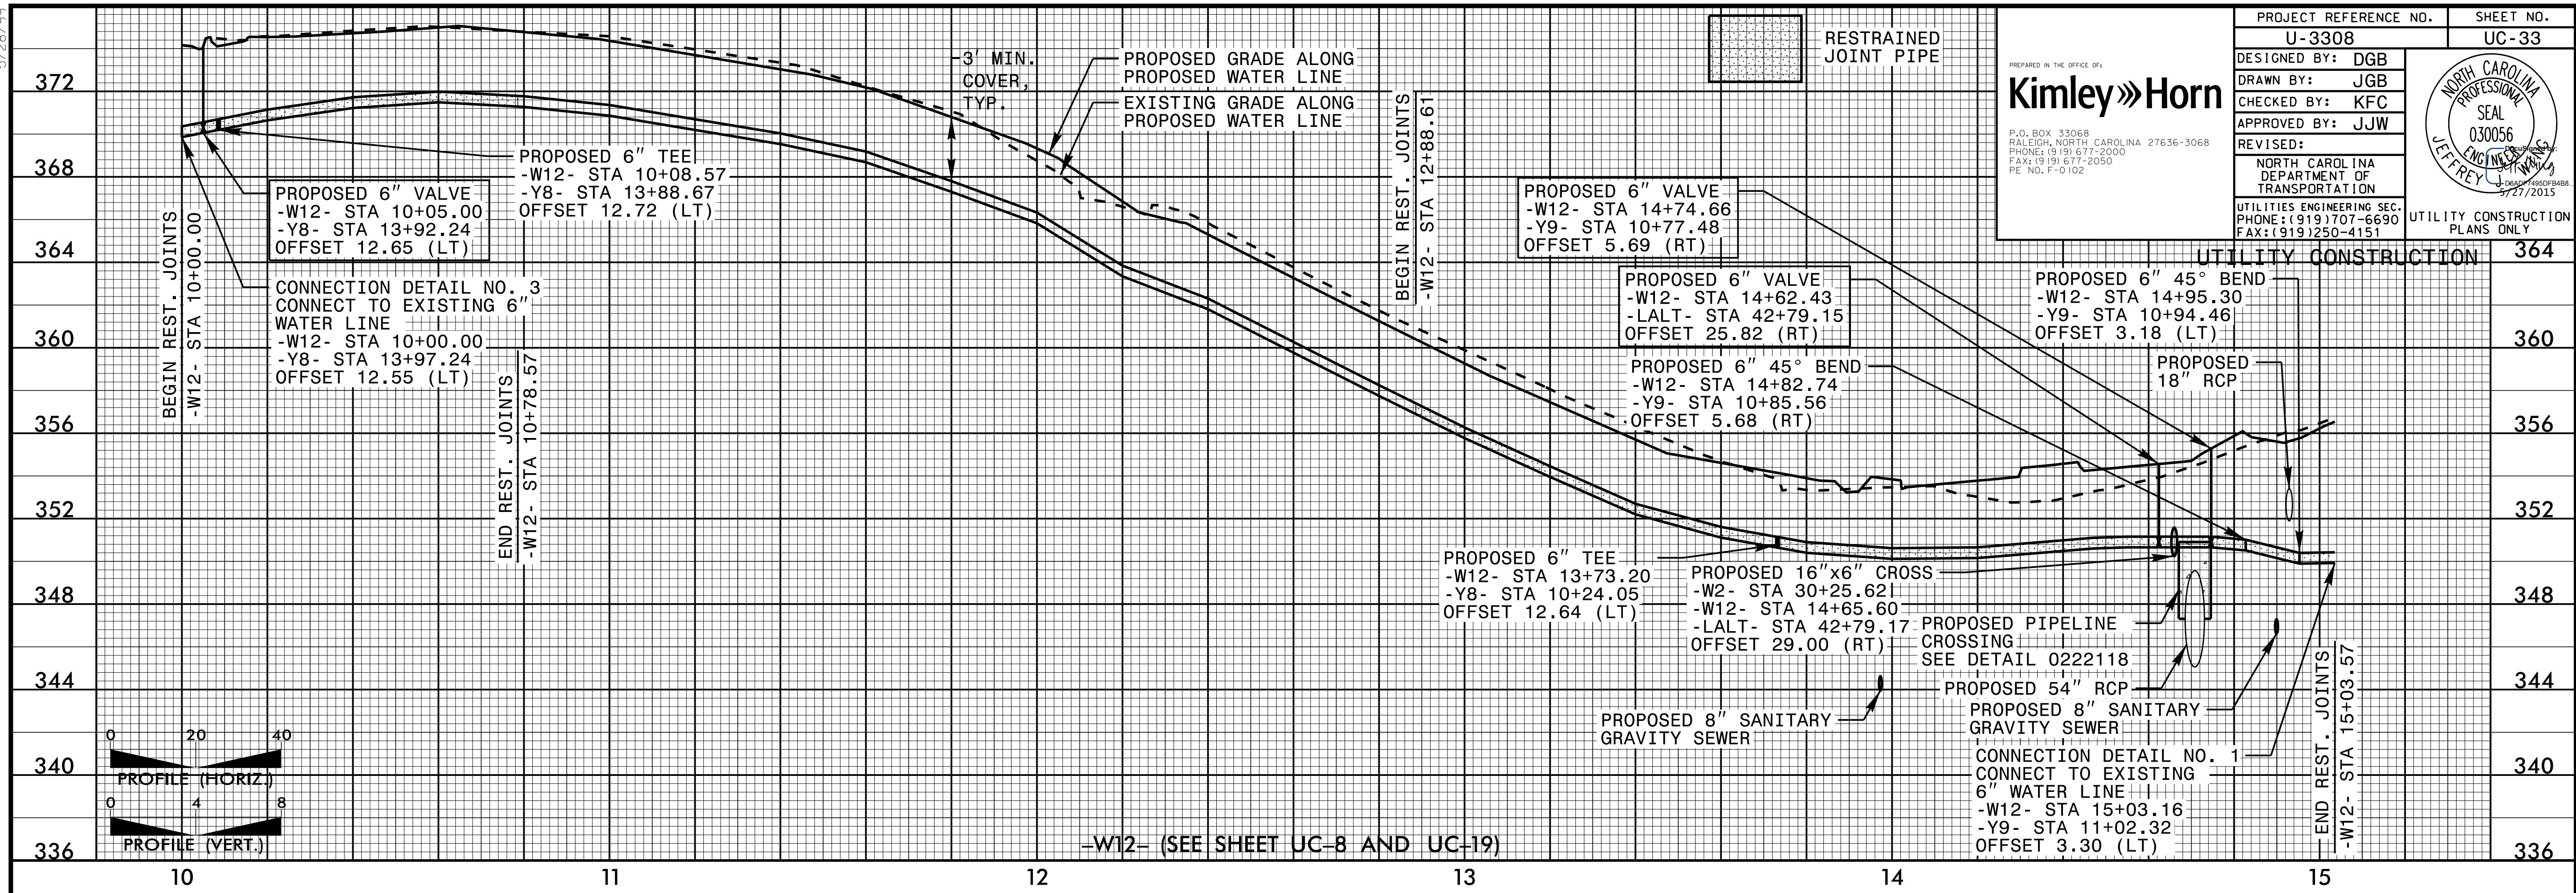

-W12- (SEE SHEET UC-8 AND UC-19)

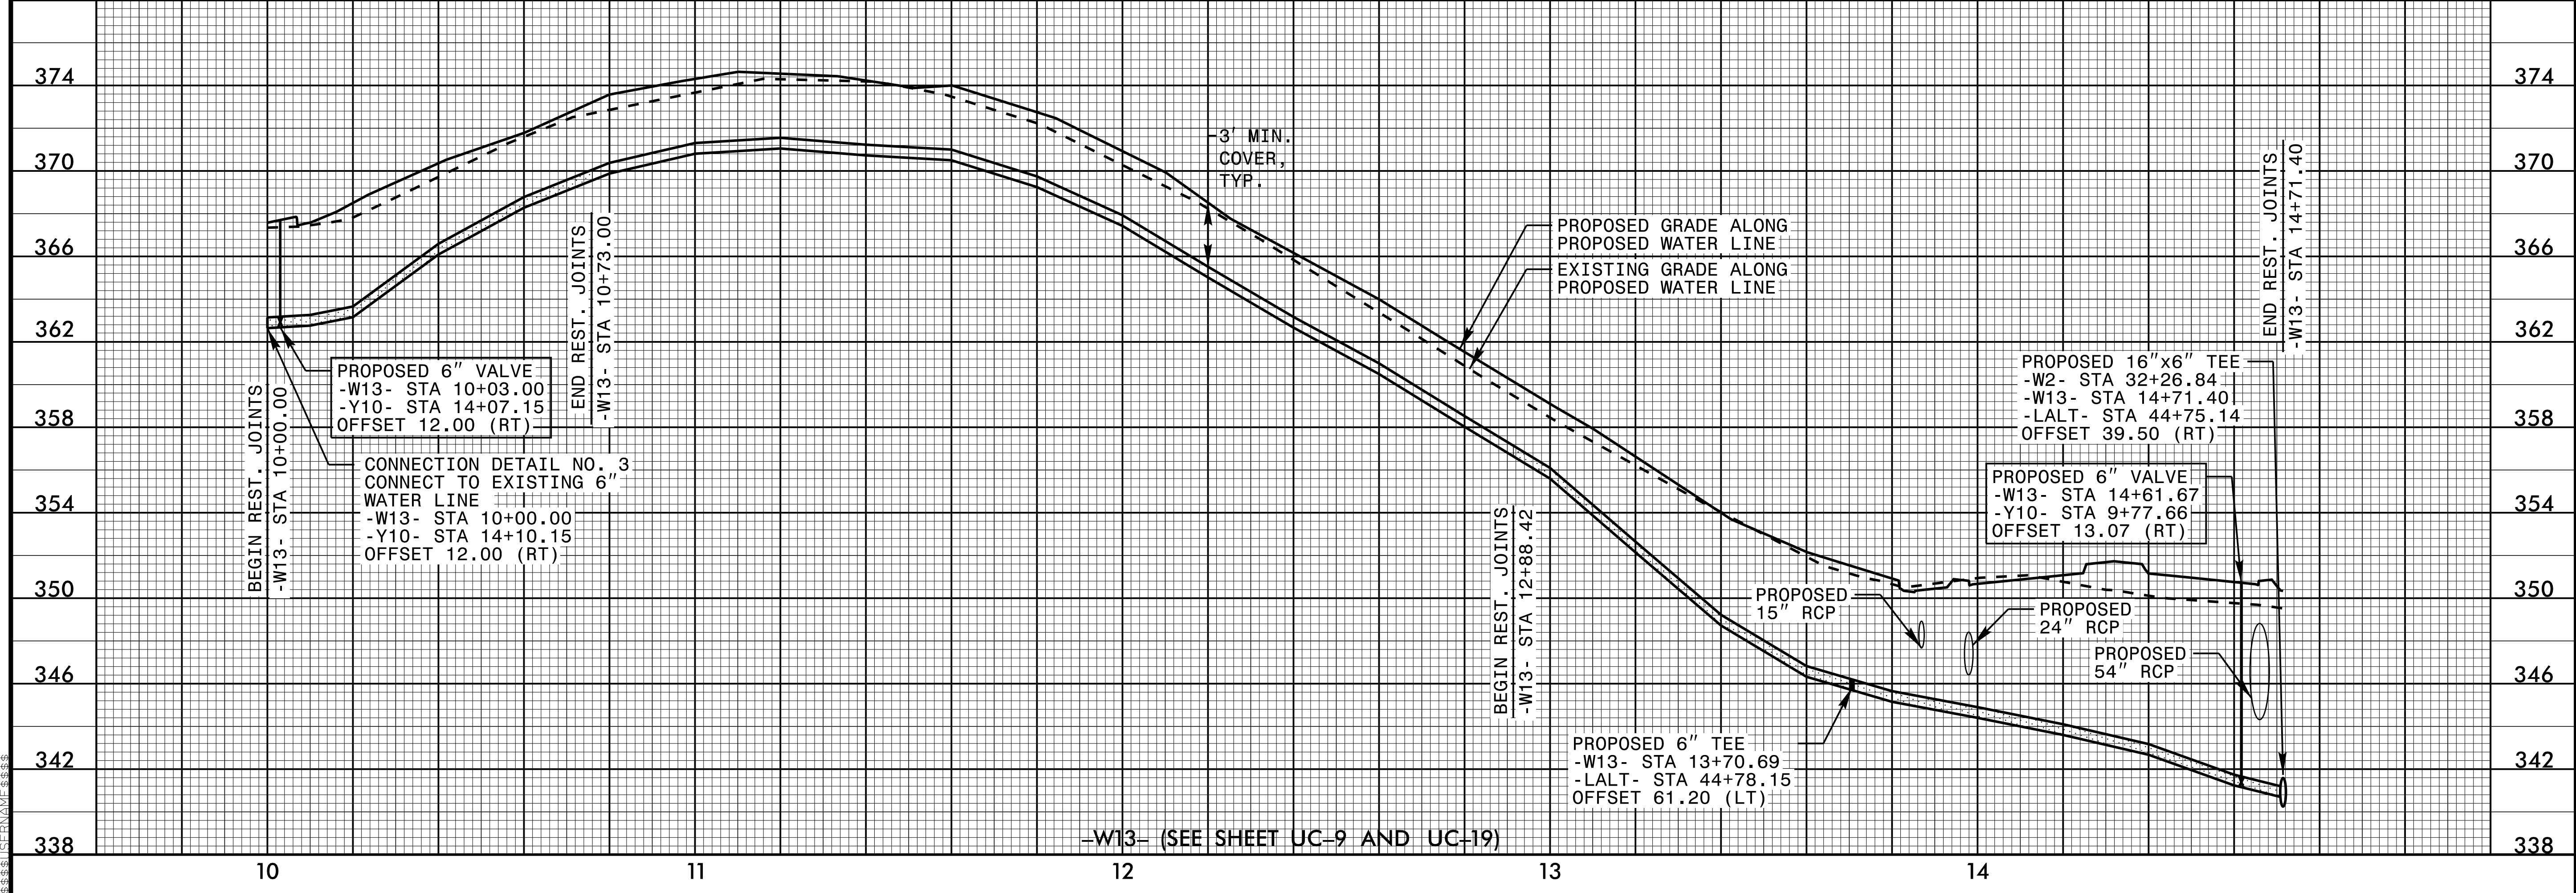

-W13- (SEE SHEET UC-9 AND UC-19)

5/28/99