



5/28/99

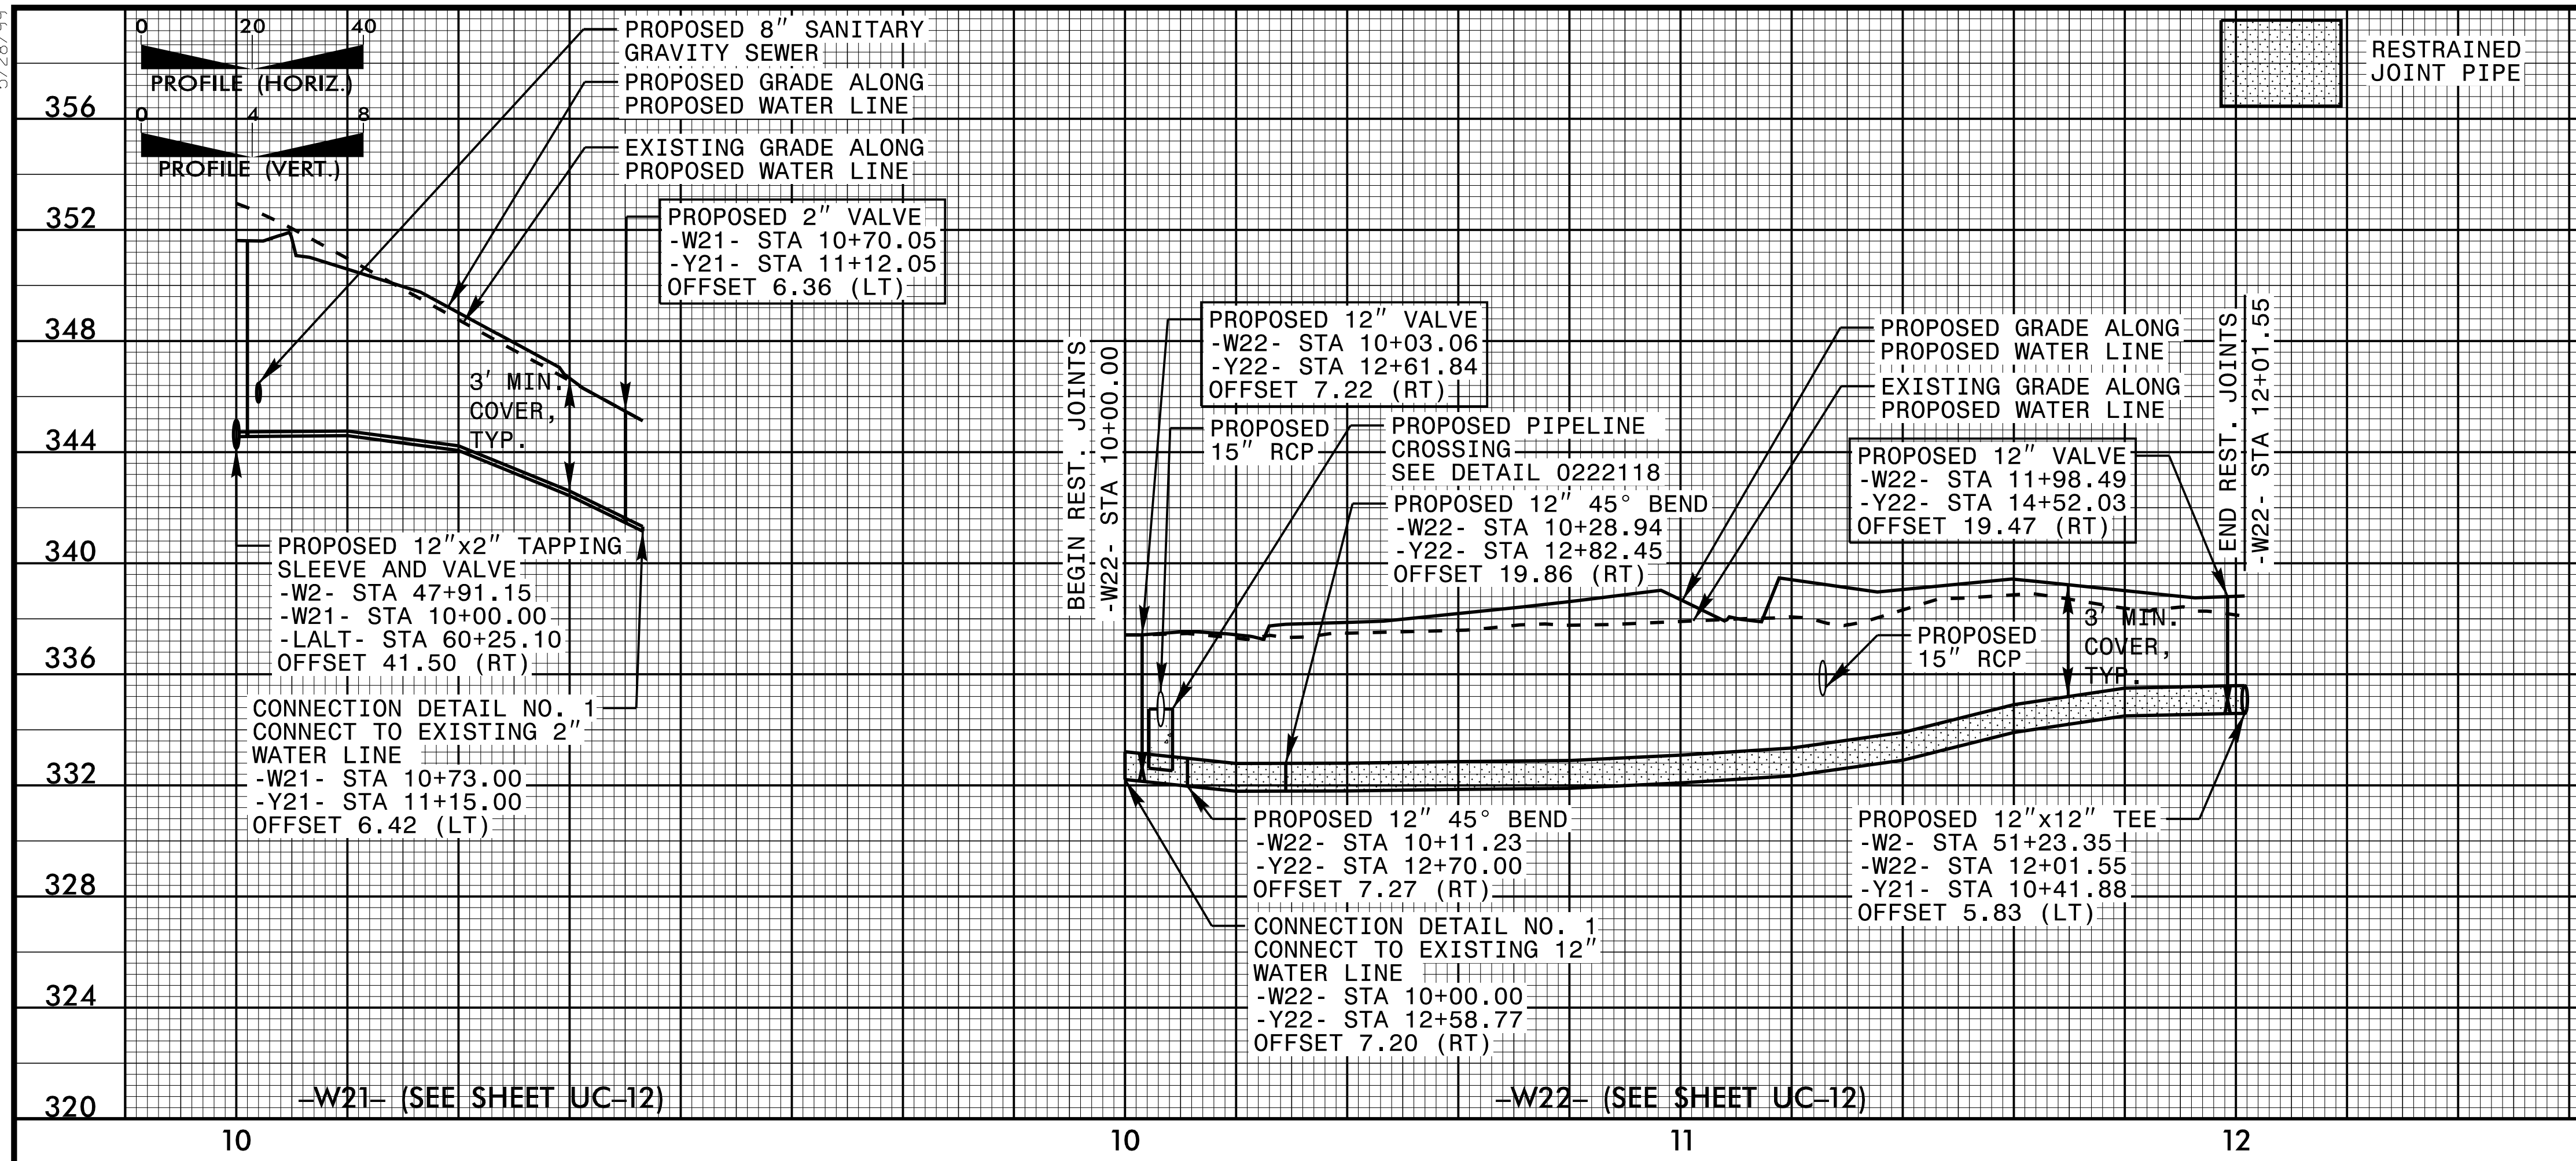

PROJECT REFERENCE NO. U-3308	SHEET NO. UC-37
DESIGNED BY: DGB	
DRAWN BY: JGB	
CHECKED BY: KFC	
APPROVED BY: JJW	NORTH CAROLINA DEPARTMENT OF TRANSPORTATION UTILITIES ENGINEERING SEC. PHONE: (919) 707-6690 FAX: (919) 250-4151
PREPARED IN THE OFFICE OF: <b>Kimley»Horn</b> <small>P.O. BOX 33068          RALEIGH, NORTH CAROLINA 27636-3068          PHONE: (919) 677-2000          FAX: (919) 677-2050          PE NO. P-0102</small>	

UTILITY CONSTRUCTION 348

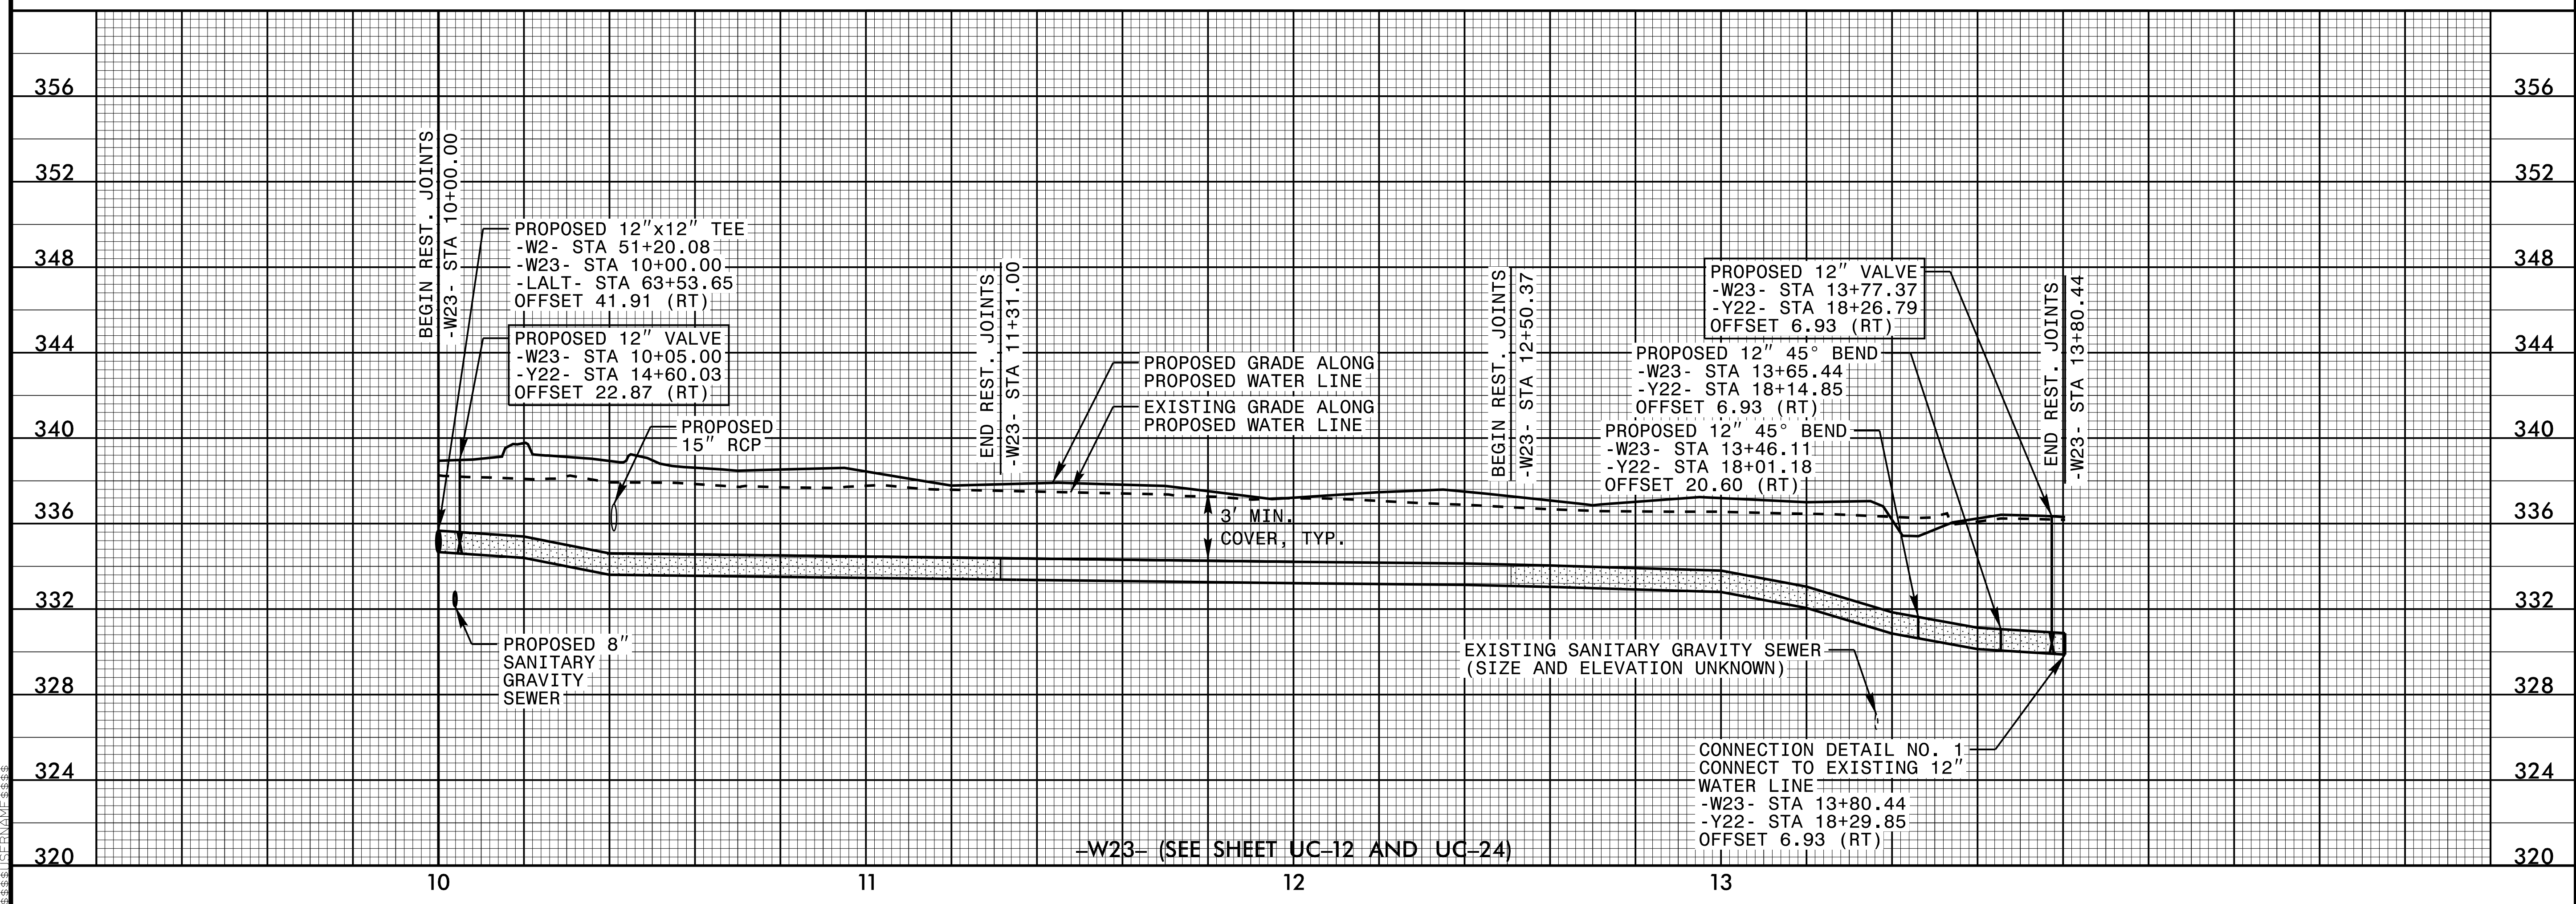

5/28/99

UTILITY CONSTRUCTION PLANS ONLY