


UTILITY BY OTHERS

NOTE:
ALL PROPOSED UTILITY WORK SHOWN ON THIS SHEET WILL BE DONE BY OTHERS. NO PAYMENT WILL BE MADE TO THE CONTRACTOR FOR PROPOSED UTILITY WORK SHOWN ON THIS SHEET.

PSNC RELOCATIONS TO CONTINUE OUTSIDE OF PROJECT LIMITS.

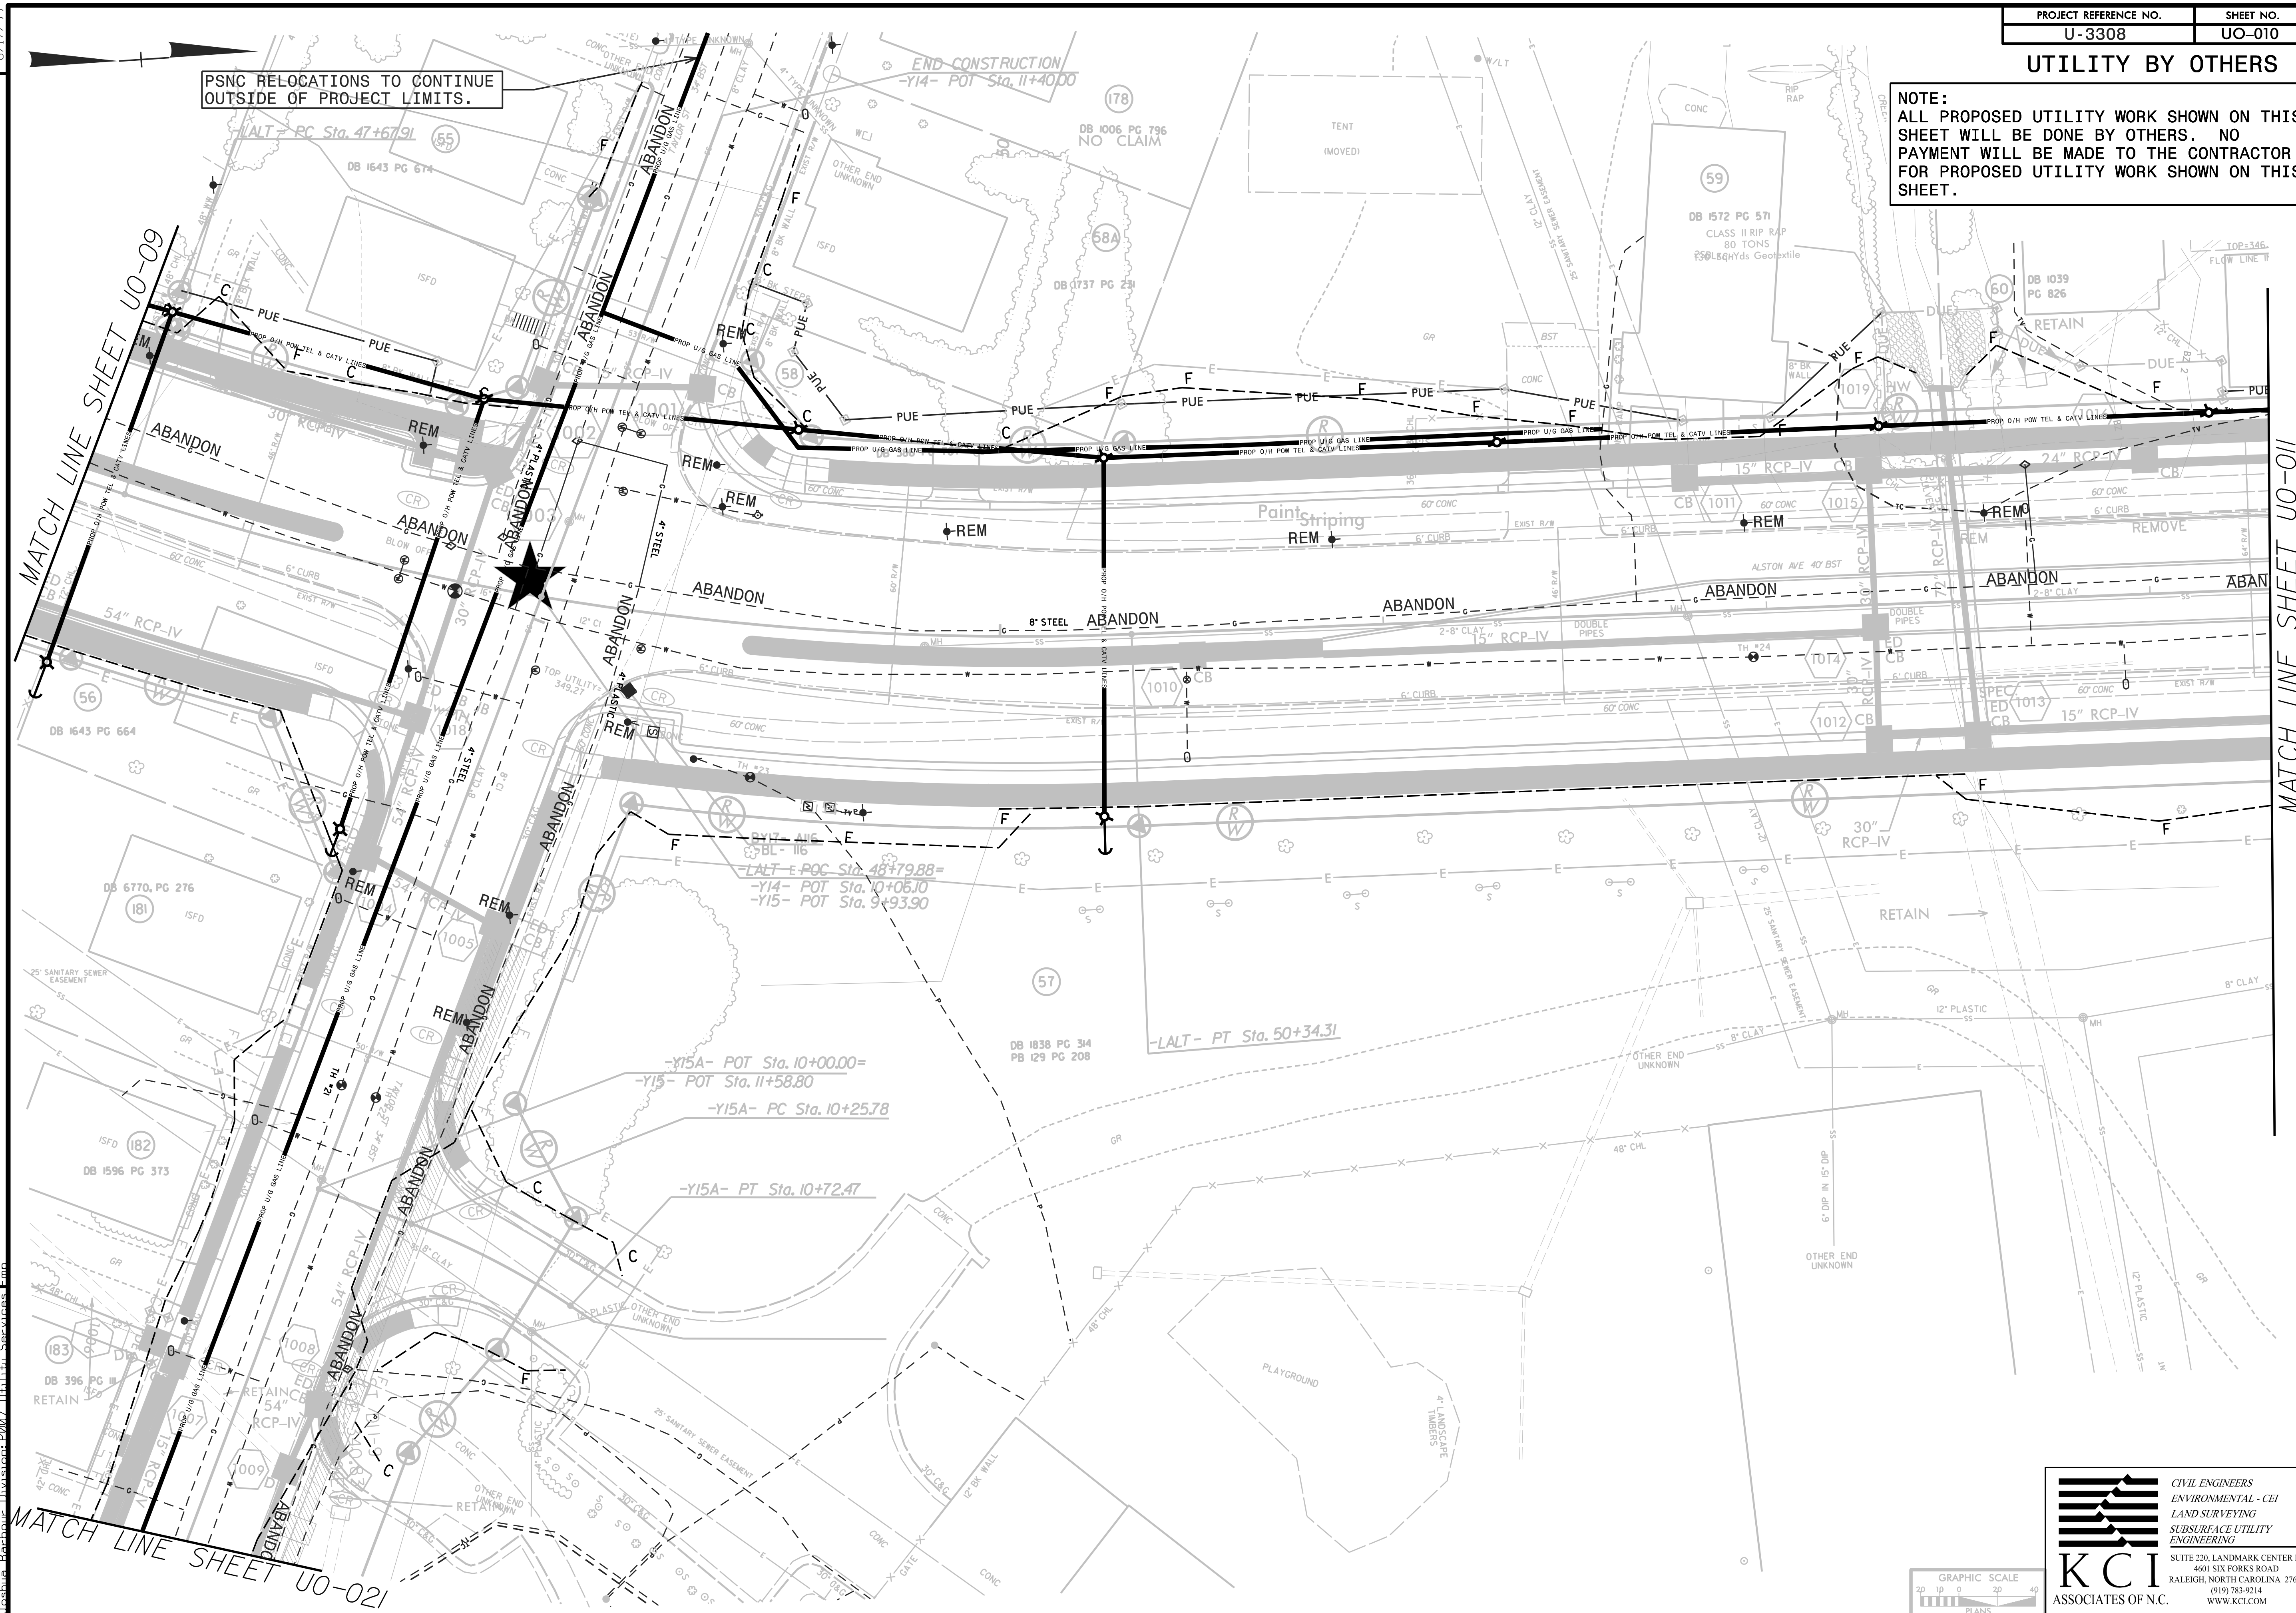

MATCH LINE SHEET UO-09

MATCH LINE SHEET UO-011

MATCH LINE SHEET UO-021

GRAPHIC SCALE	
PLANS	

KCI ASSOCIATES OF N.C.

CIVIL ENGINEERS
ENVIRONMENTAL - CEI
LAND SURVEYING
SUBSURFACE UTILITY
ENGINEERING

SUITE 220, LANDMARK CENTER II,
4601 SIX FORKS ROAD
RALEIGH, NORTH CAROLINA 27609
(919) 785-9214
WWW.KCI.COM

8/17/99
9/12/00
11/13/08 ut_rclj10_U0010_rsh-dgn
Task: Utility Division E007 Title: Services E00