


UTILITY BY OTHERS

NOTE:  
ALL PROPOSED UTILITY WORK SHOWN ON THIS SHEET WILL BE DONE BY OTHERS. NO PAYMENT WILL BE MADE TO THE CONTRACTOR FOR PROPOSED UTILITY WORK SHOWN ON THIS SHEET.

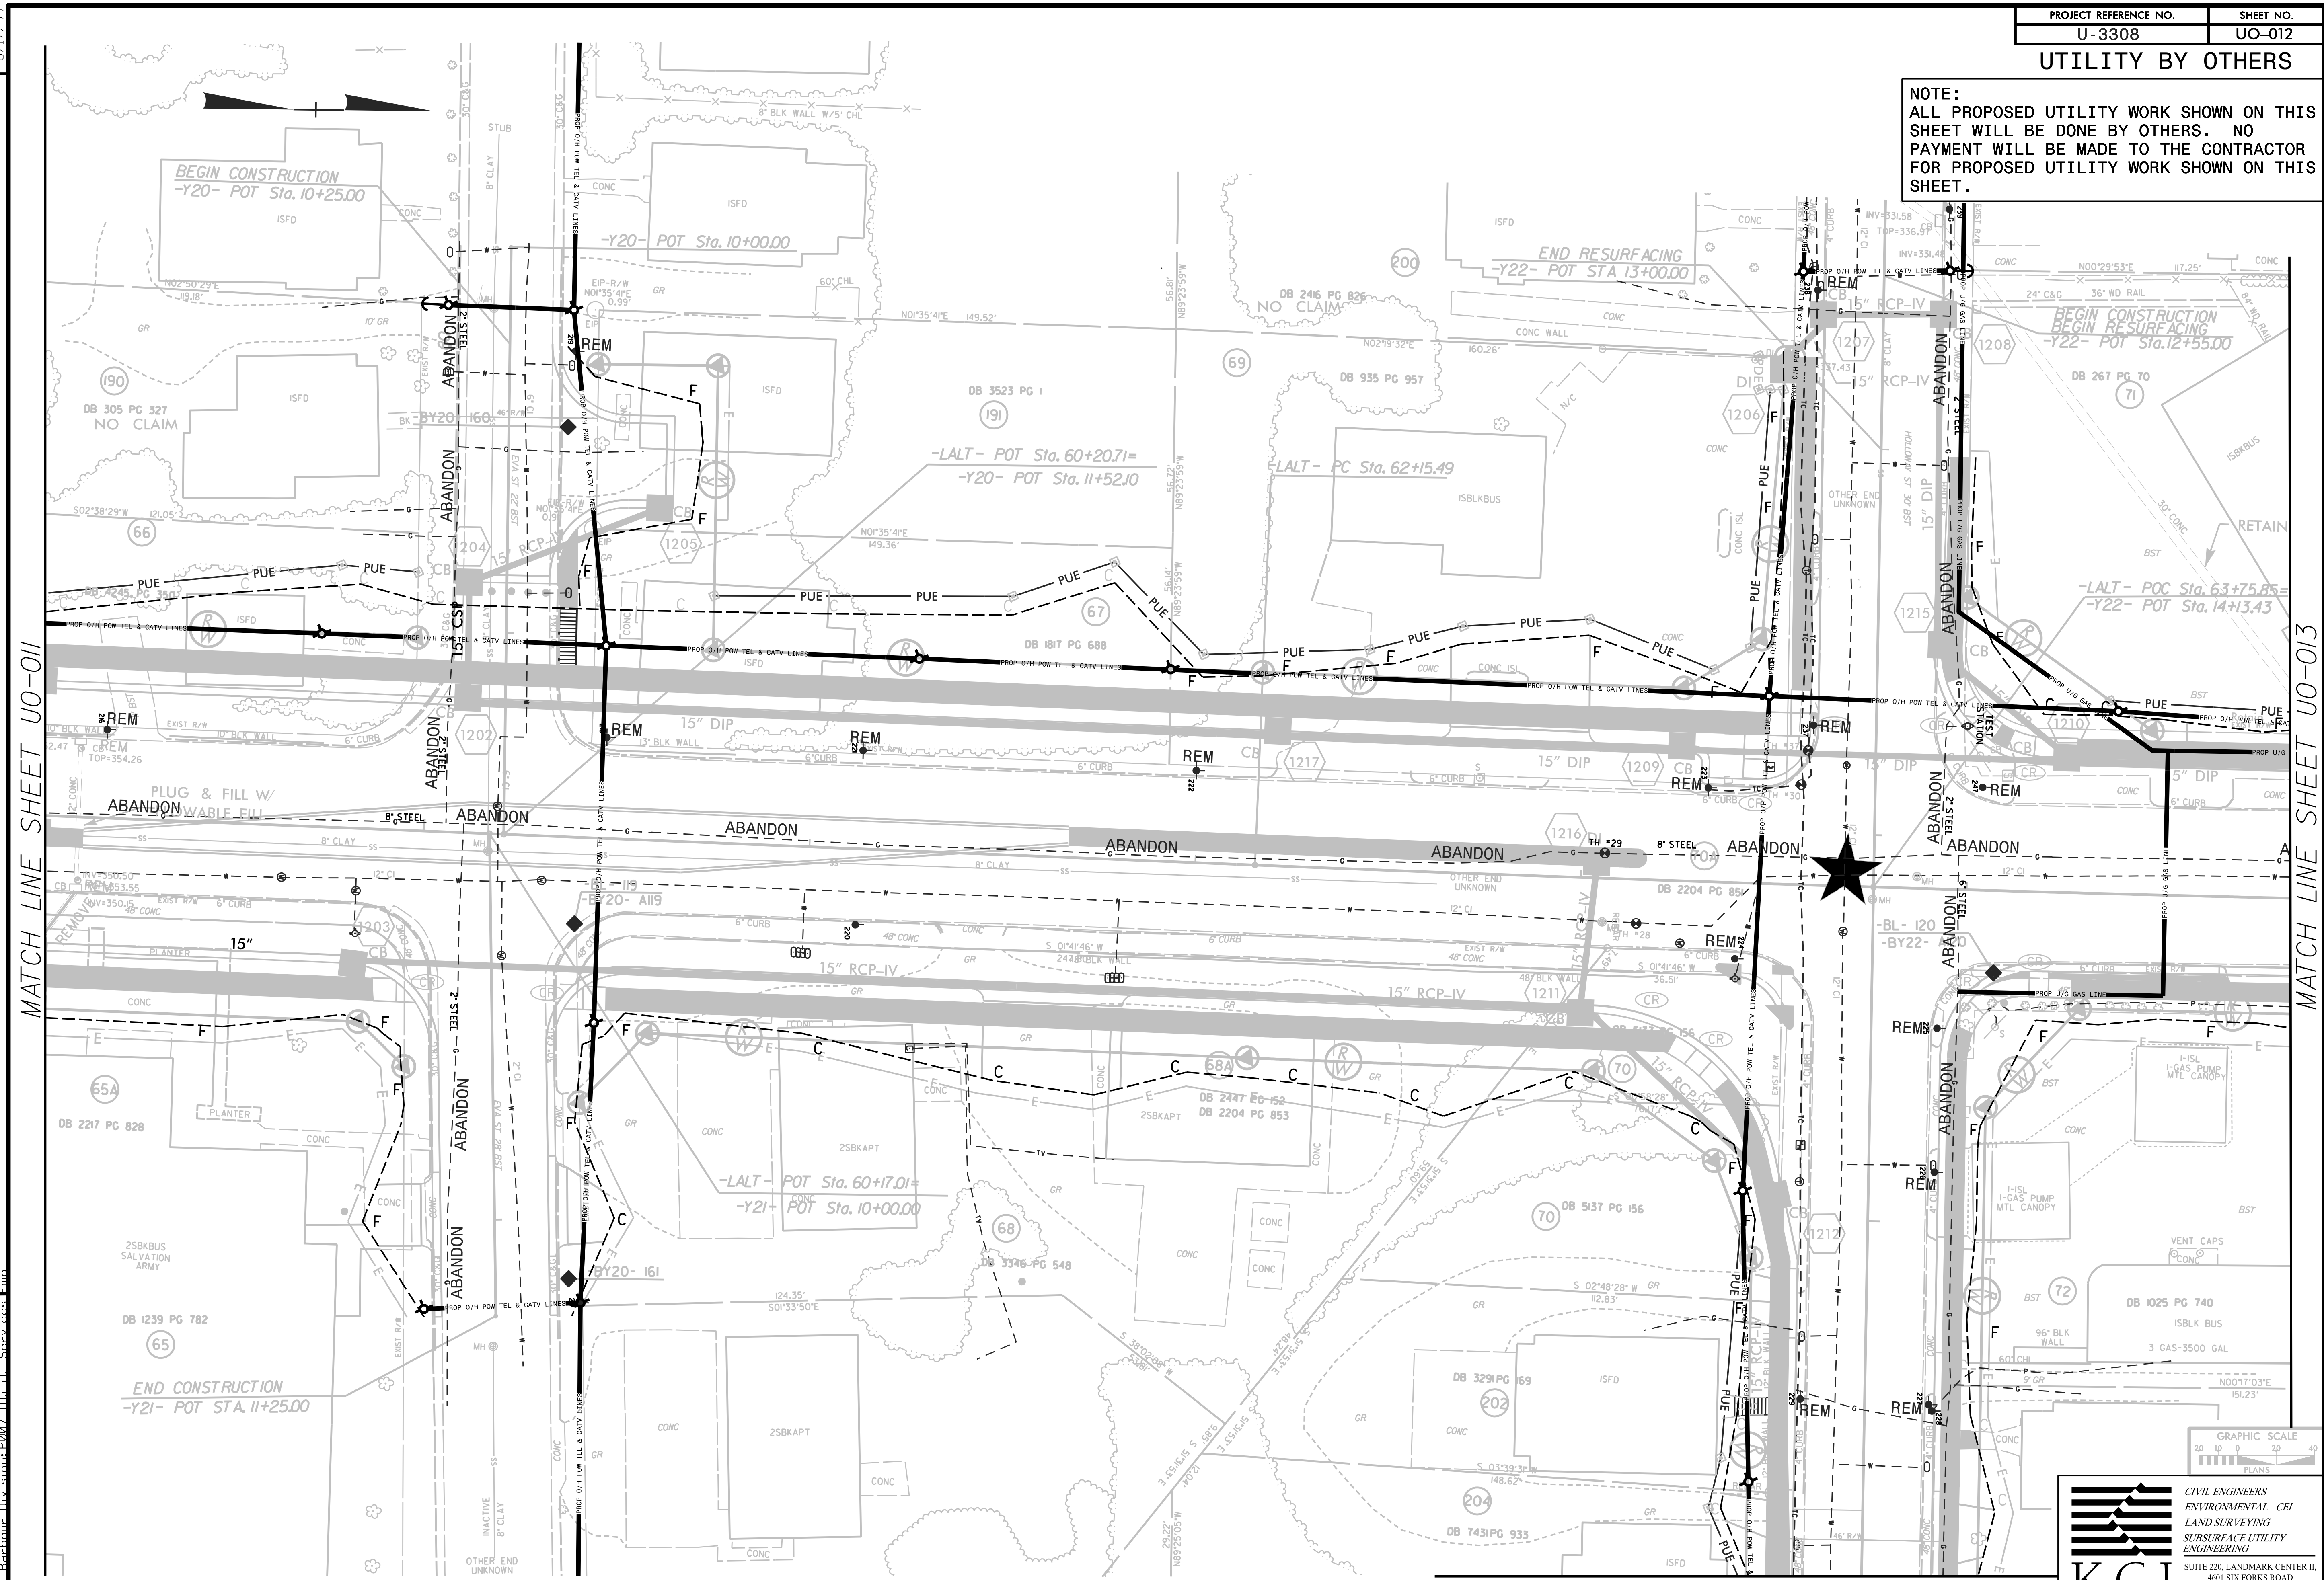

MATCH LINE SHEET UO-011

MATCH LINE SHEET UO-013


MATCH LINE SHEET UO-024

BEGIN CONSTRUCTION  
-Y20- POT Sta. 10+25.00

END RESURFACING  
-Y22- POT STA 13+00.00

BEGIN CONSTRUCTION  
BEGIN RESURFACING  
-Y22- POT Sta. 12+55.00

END CONSTRUCTION  
-Y21- POT STA. 11+25.00

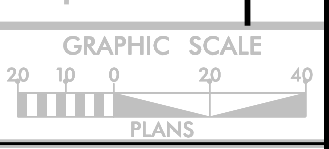

**KCI**  
ASSOCIATES OF N.C.

CIVIL ENGINEERS  
ENVIRONMENTAL - CEI  
LAND SURVEYING  
SUBSURFACE UTILITY  
ENGINEERING

SUITE 220, LANDMARK CENTER II,  
4601 SIX FORKS ROAD  
RALEIGH, NORTH CAROLINA 27609  
(919) 783-9214  
WWW.KCI.COM

8/17/99  
955-18 AM U-3308 ut\_rdu12\_U0012\_rsh-dgn  
Tosha Barber, Division Chief, Utilities Services, Fmp