


UTILITY BY OTHERS


NOTE:
 ALL PROPOSED UTILITY WORK SHOWN ON THIS SHEET WILL BE DONE BY OTHERS. NO PAYMENT WILL BE MADE TO THE CONTRACTOR FOR PROPOSED UTILITY WORK SHOWN ON THIS SHEET.

8/17/99

MATCH LINE SHEET UO-016

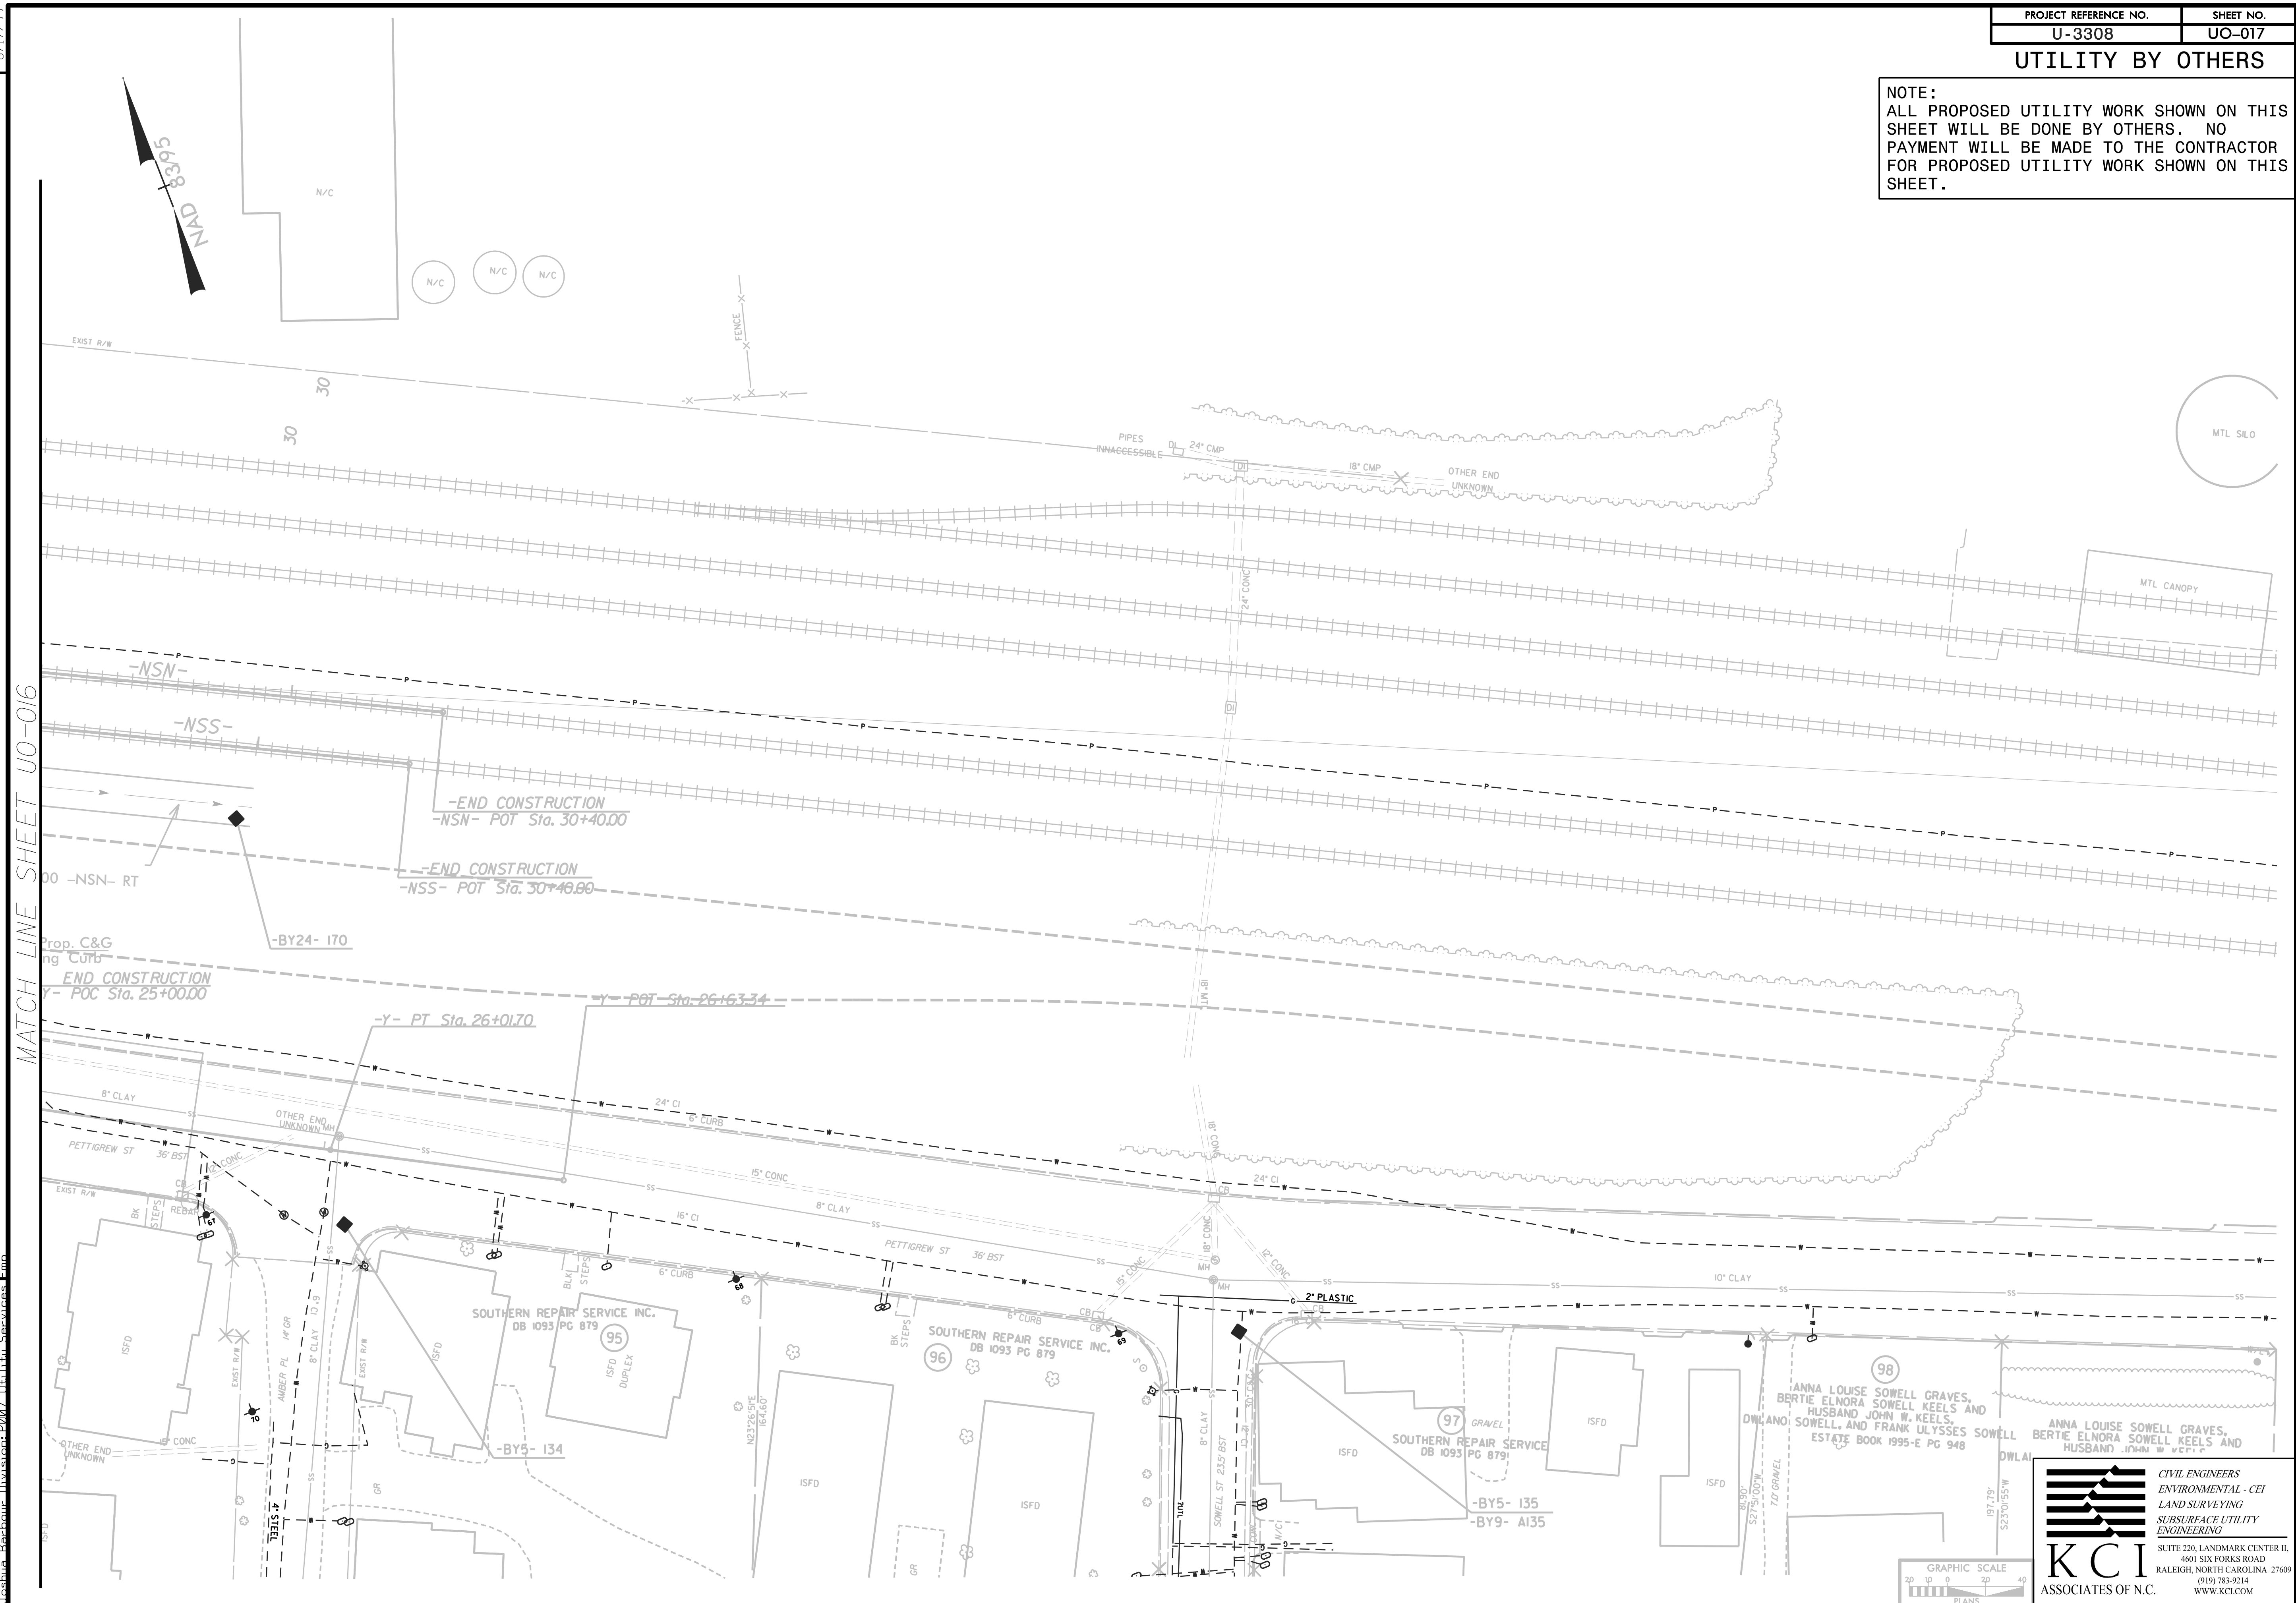

956 32 AM 11:3308 ut_rdu17_U0017_rsh-dgn
 10/20/07 Joshua Barber-Davis/raj@kci.com

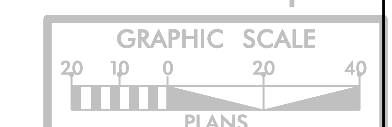

KCI
 ASSOCIATES OF N.C.

CIVIL ENGINEERS
 ENVIRONMENTAL - CEI
 LAND SURVEYING
 SUBSURFACE UTILITY
 ENGINEERING

SUITE 220, LANDMARK CENTER II,
 4601 SIX FORKS ROAD
 RALEIGH, NORTH CAROLINA 27609
 (919) 783-9214
 WWW.KCI.COM

98 ANNA LOUISE SOWELL GRAVES,
 BERTIE ELNORA SOWELL KEELS AND
 HUSBAND JOHN W. KEELS
 SOWELL, AND FRANK ULYSSES SOWELL
 ESTATE BOOK 1995-E PG 948

97 SOUTHERN REPAIR SERVICE
 DB 1093 PG 879

96 SOUTHERN REPAIR SERVICE INC.
 DB 1093 PG 879

95 SOUTHERN REPAIR SERVICE INC.
 DB 1093 PG 879

PETTIGREW ST 36\"/>

PETTIGREW ST 36\"/>

Prop. C&G
 ing Curb
 END CONSTRUCTION
 y- POC Sta. 25+00.00

00 -NSN- RT
 END CONSTRUCTION
 -NSN- POT Sta. 30+40.00

-NSN-
 -NSS-
 -BY24- 170

EXIST. R/W
 30
 30

