



**TIP PROJECT: U-3308**

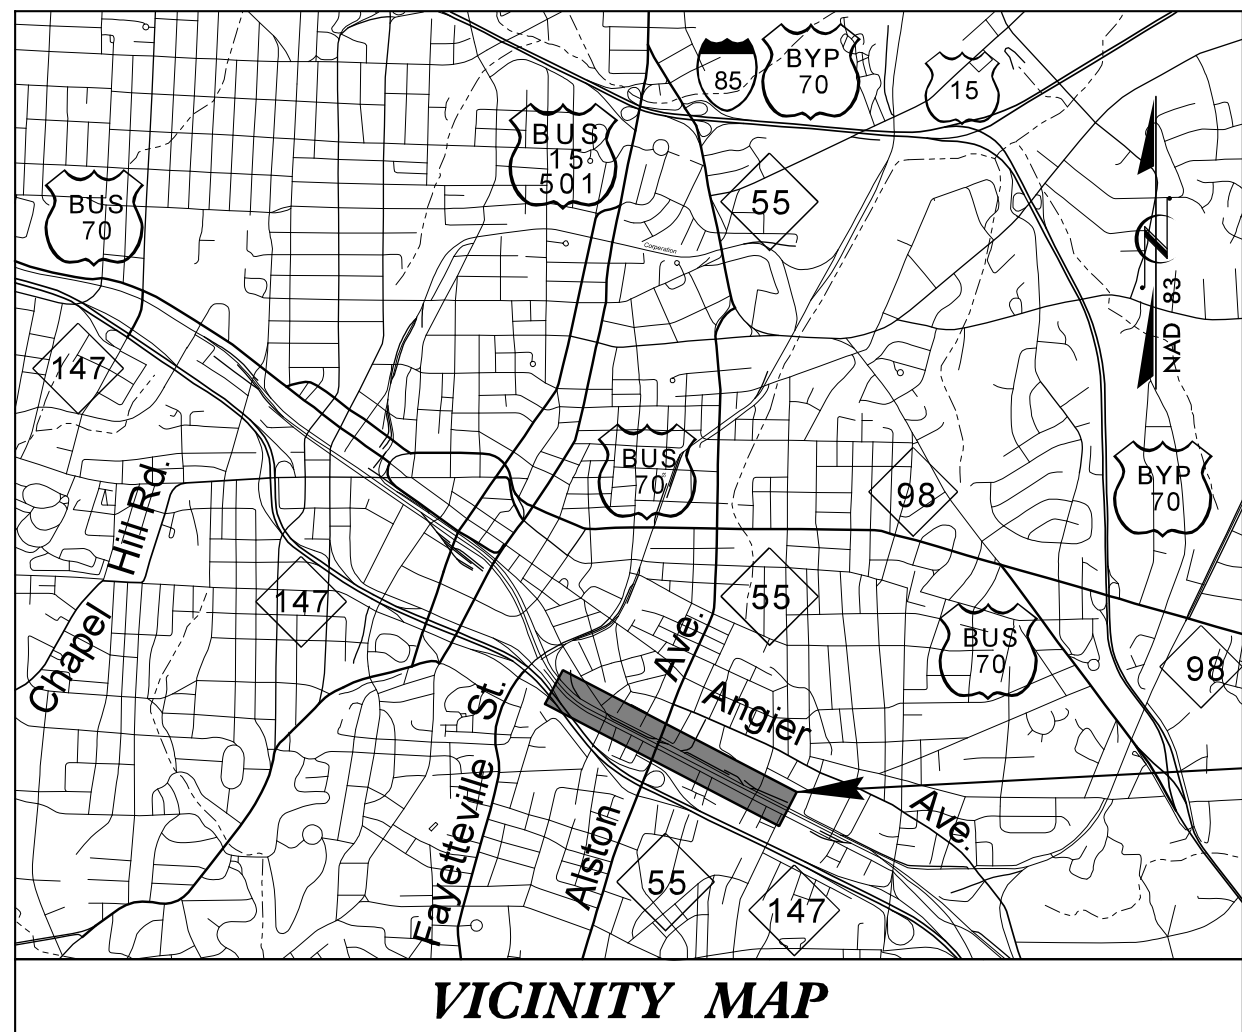



PROJECT LOCATION

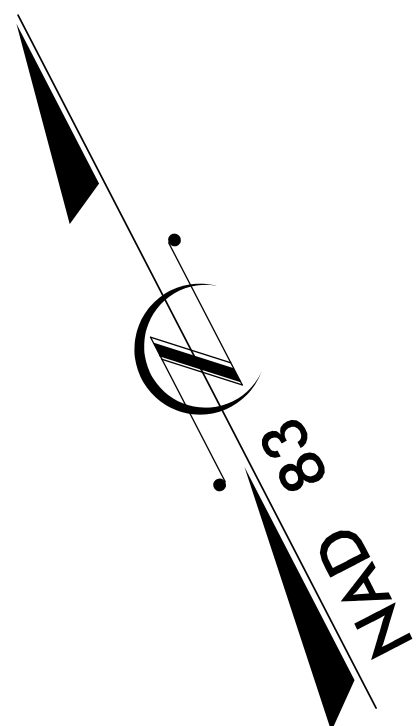

# DURHAM COUNTY


**TYPE OF WORK: Grading, Track, Drainage**

STATE	STATE PROJECT REFERENCE NO.	SHEET NO.	TOTAL SHEETS
N.C.	U-3308	RR-1	
STATE PROJ. NO.	F.A. PROJ. NO.	DESCRIPTION	
34915.1.1	STP-55 (20)	PE	

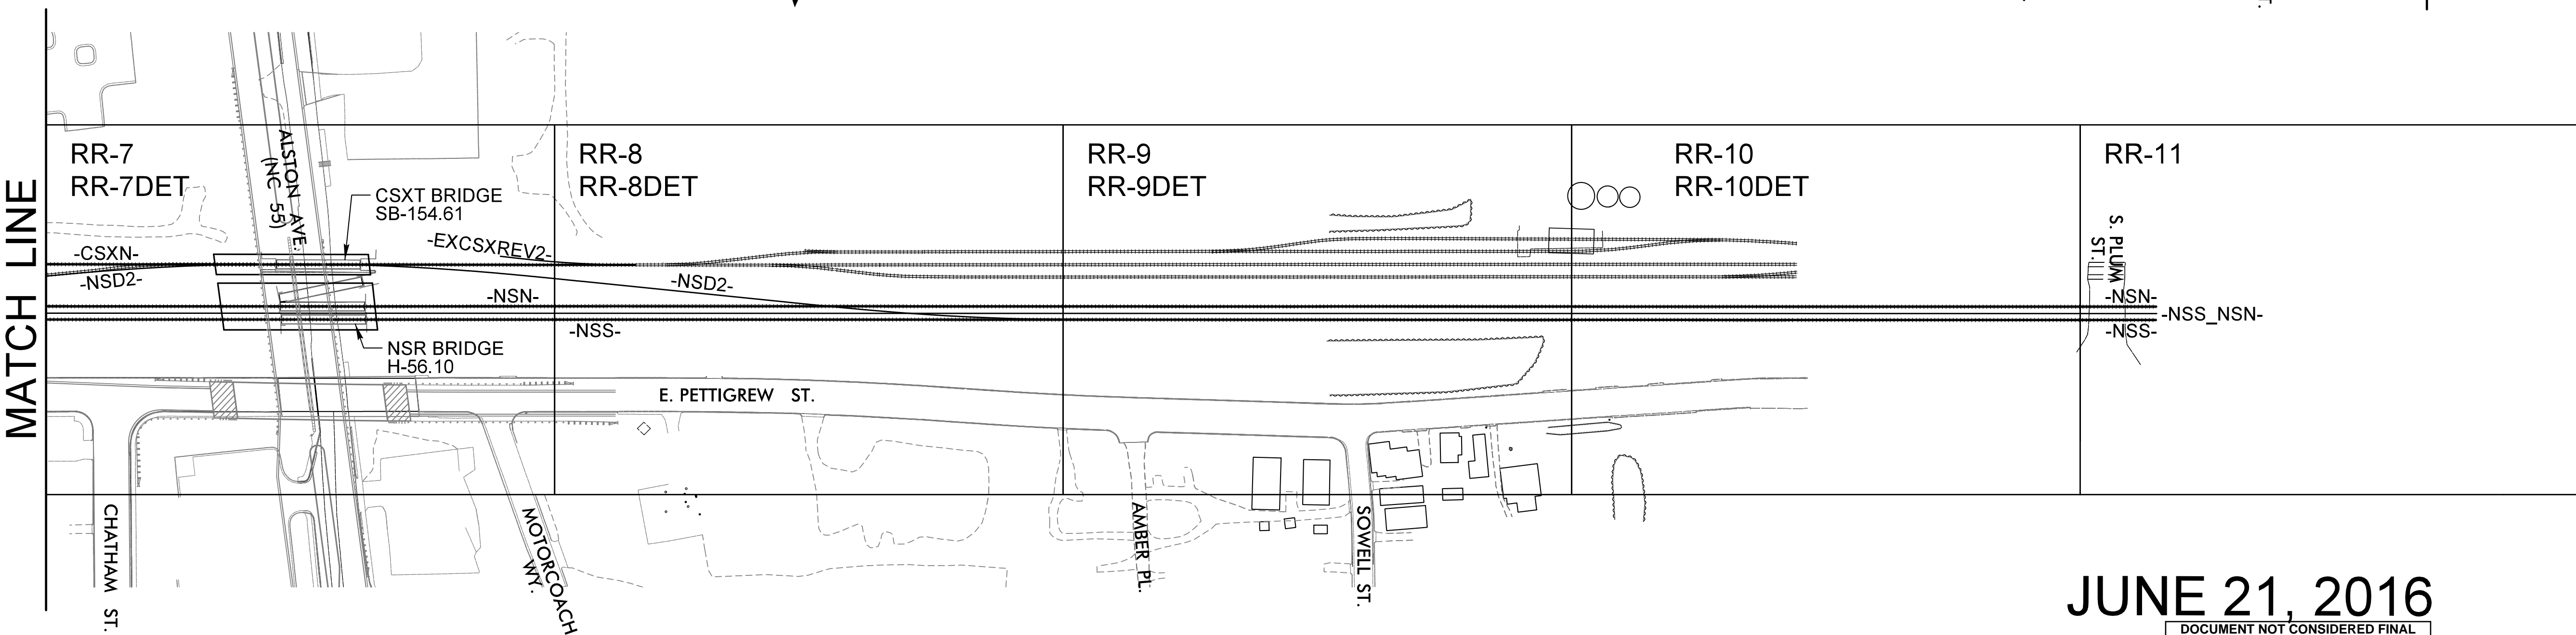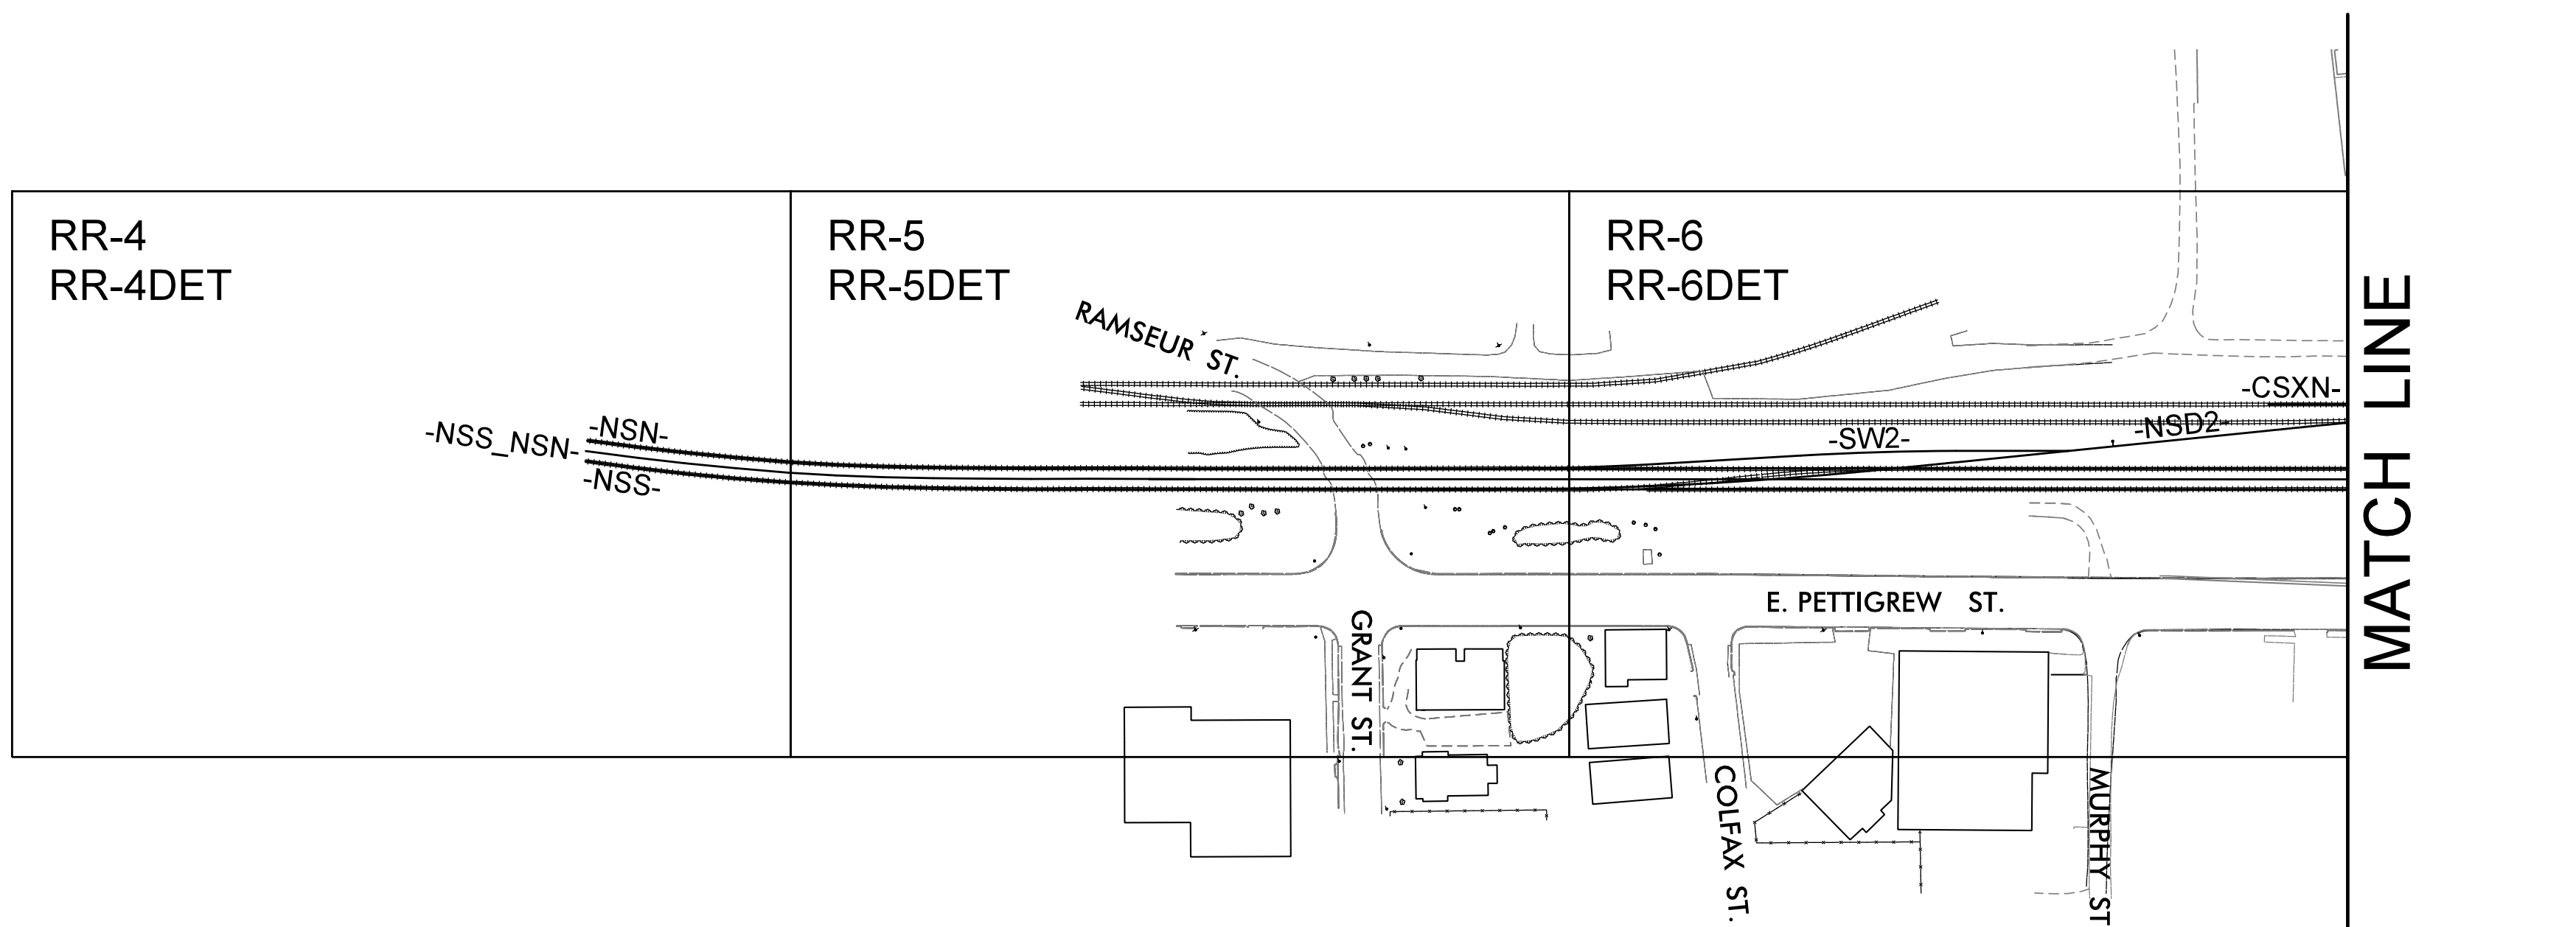

**CONTRACT:**

**GRAPHIC SCALES**

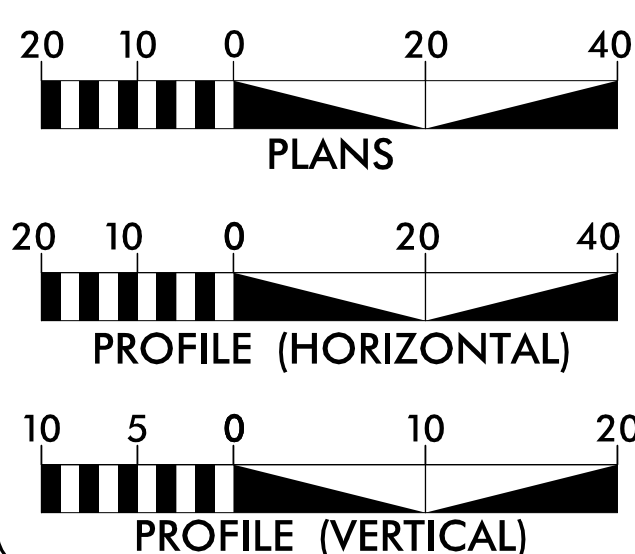

**RAILROAD GRADING AND TRACK PLANS FOR PROPOSED DETOUR AND FINAL ALIGNMENTS TO ENABLE REPLACEMENT OF NORFOLK SOUTHERN RAILWAY BRIDGE AT MP H-56.10 AND CSX TRANSPORTATION BRIDGE AT MP SB-154.61 FOR WIDENING OF ALSTON AVENUE (NC HWY 55)**

**JUNE 21, 2016**

DOCUMENT NOT CONSIDERED FINAL UNLESS ALL SIGNATURES COMPLETED

Prepared in the Office of:  
**STV Engineers, Inc.**  
 900 W Trade Street, Suite 715  
 Charlotte, NC 28202  
 NC License Number F-0991

**KEVIN G. BAILEY, P.E.**  
 PROJECT ENGINEER

**MARK A. JULIS, E.I.T.**  
 PROJECT DESIGN ENGINEER


**HYDRAULICS ENGINEER**



DocuSigned by:  
 Steven Christopher Noriega  
 SIGNATURE:

P.E.  
 4/20/2016

**TRACK DESIGN ENGINEER**

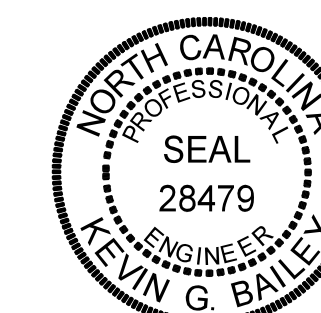

DocuSigned by:  
 Kevin G. Bailey  
 SIGNATURE:

P.E.  
 4/20/2016