


8/17/99

NSR BRIDGE MP H-56.10  
CSXT BRIDGE MP SB-154.61


PROJECT REFERENCE NO. U-3308	SHEET NO. RR-4
RW SHEET NO.	
RAIL DESIGN ENGINEER SEAL 28479 KIM G. BAILEY 12/11/2015	HYDRAULICS ENGINEER SEAL 033404 CHRISTOPHER 12/11/2015

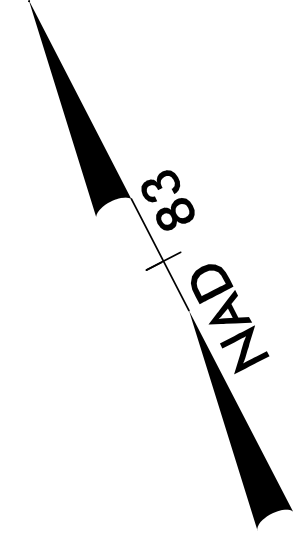

# FINAL TRACK PLANS

FOR -NSS- PROFILE SEE SHEETS RR-12 THROUGH RR-15  
FOR -NSN- PROFILE SEE SHEETS RR-16 THROUGH RR-19

DOCUMENT NOT CONSIDERED FINAL  
UNLESS ALL SIGNATURES COMPLETED

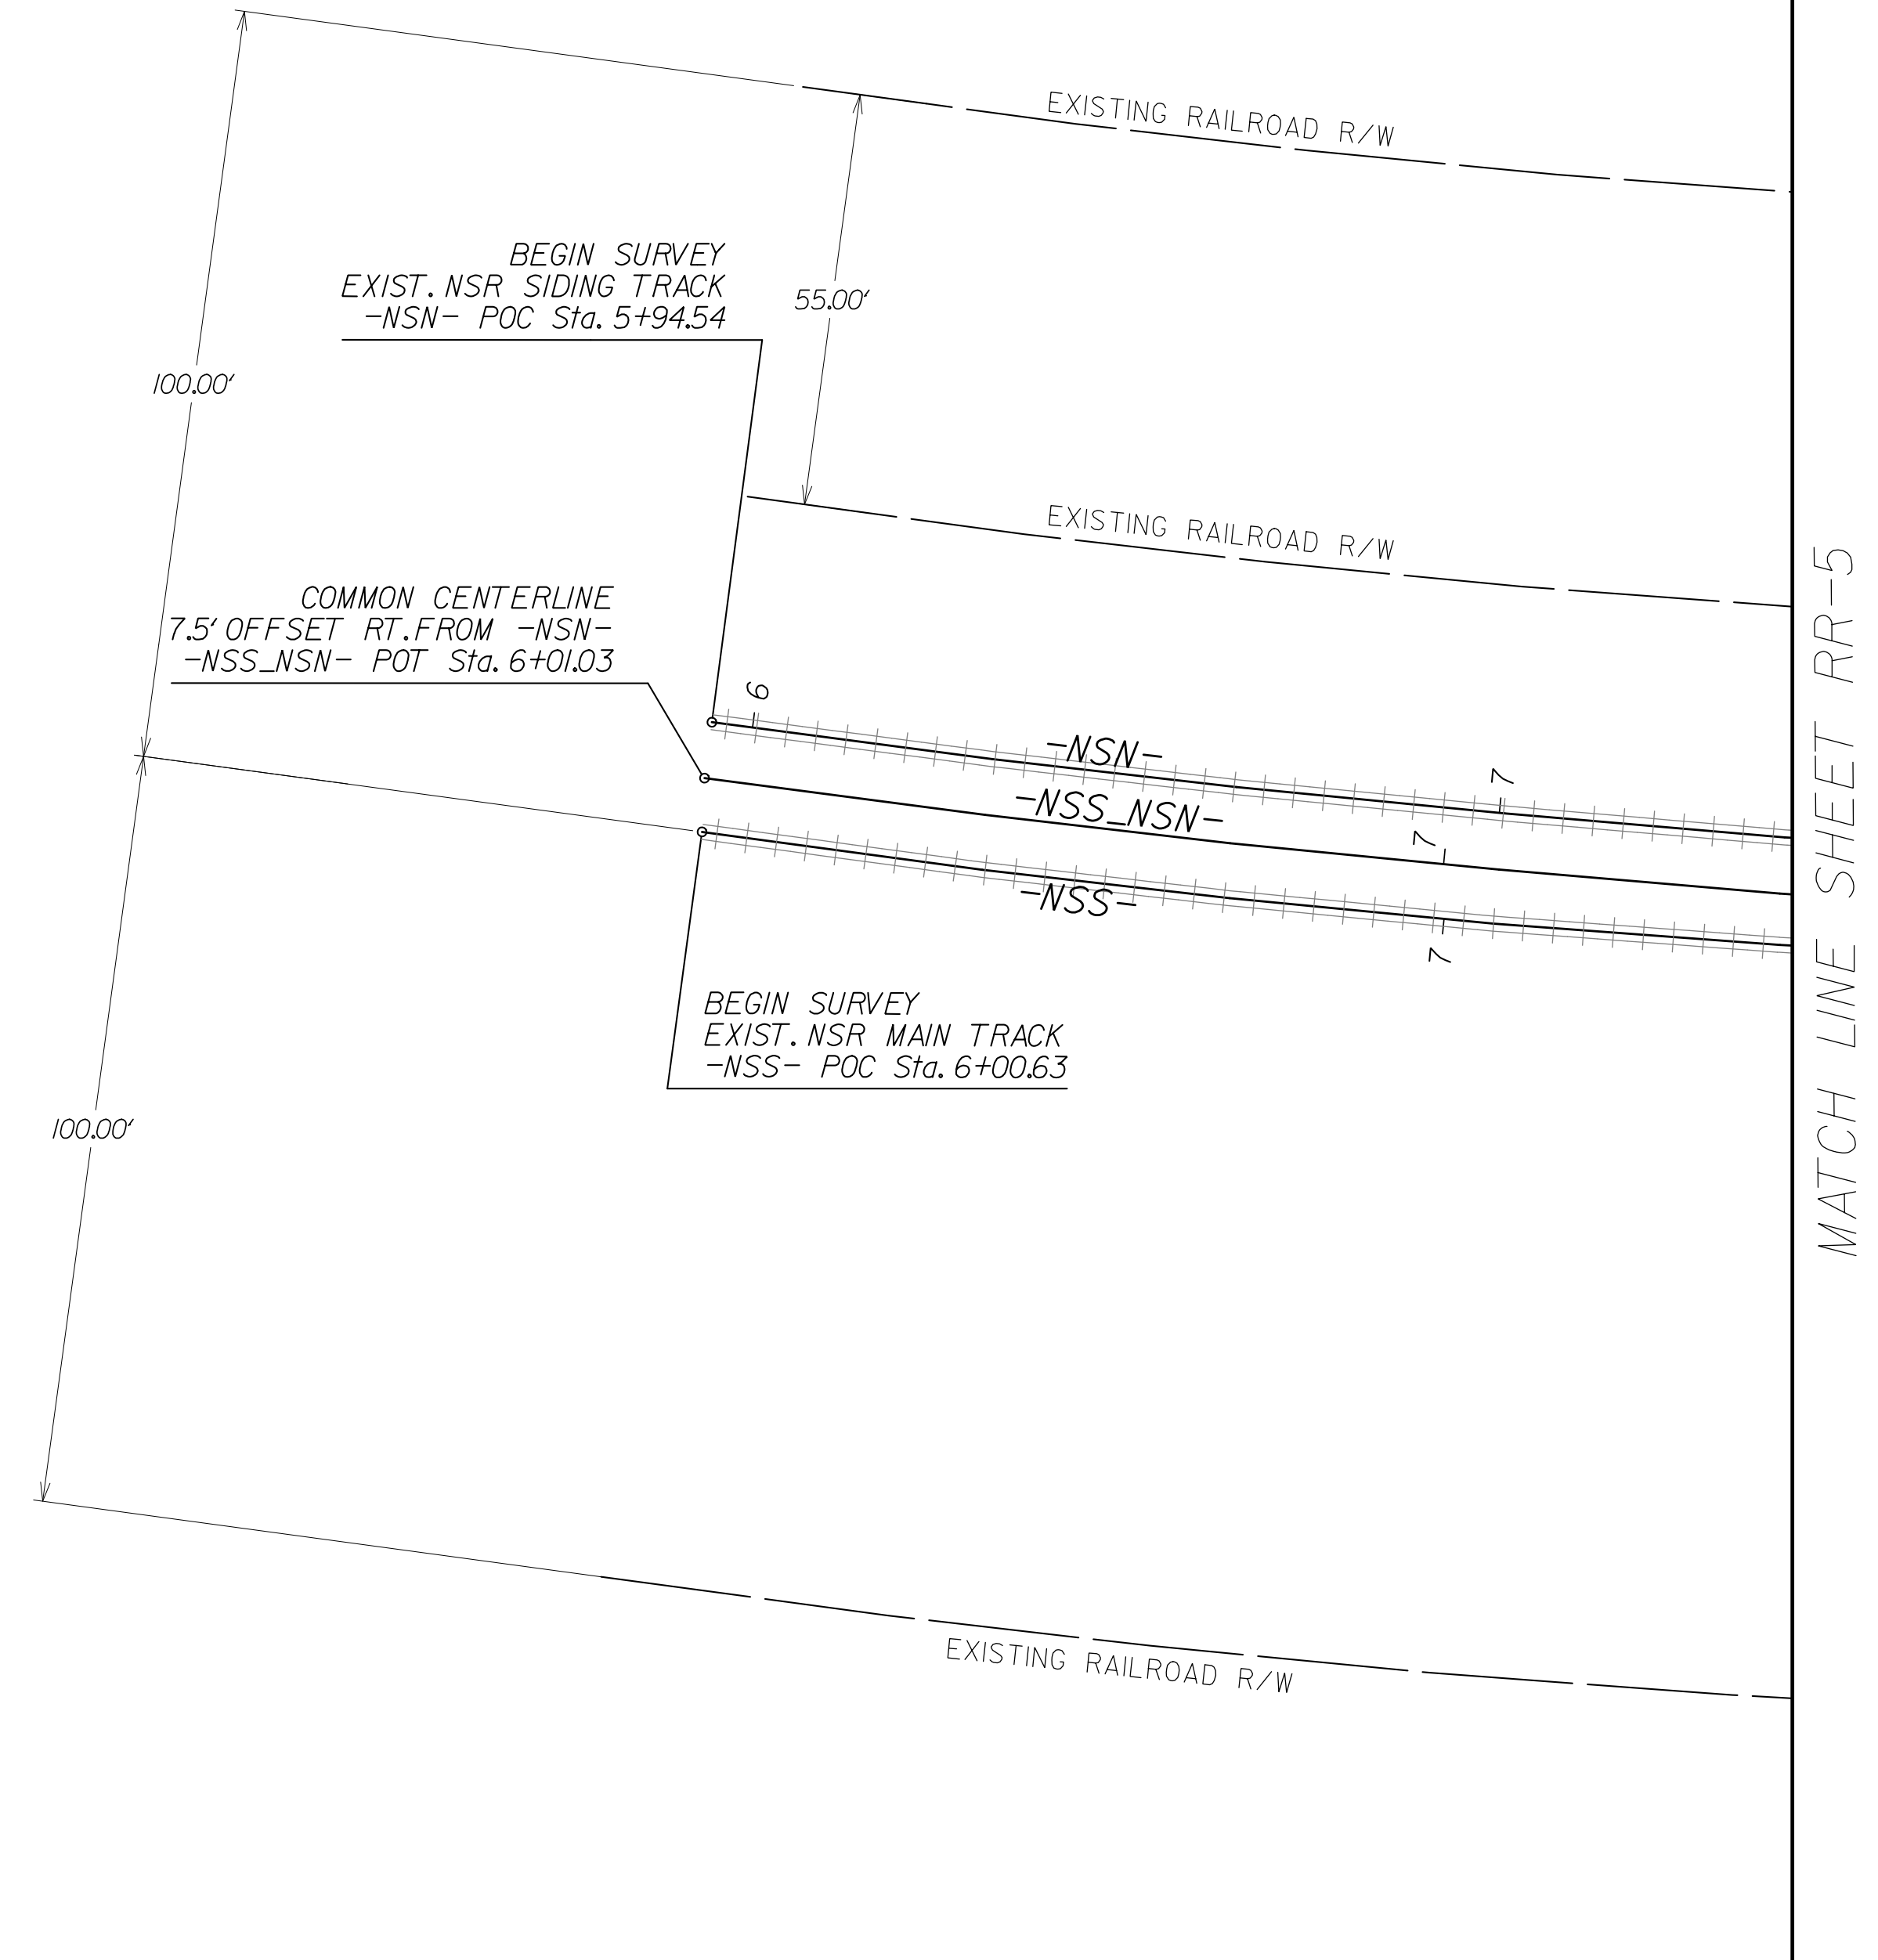

I:\Projects\2513251\station\track\RA\_u3308\_r.dwg ps.RR-4.dgn  
11/11/2015