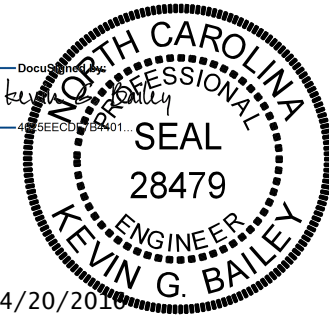
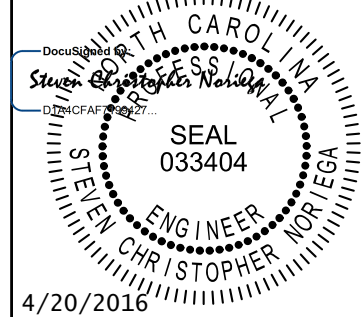



8/17/99

NSR BRIDGE MP H-56.10
CSXT BRIDGE MP SB-154.61

PROJECT REFERENCE NO. U-3308	SHEET NO. RR-5
RW SHEET NO.	
RAIL DESIGN ENGINEER	HYDRAULICS ENGINEER
	
DOCUMENT NOT CONSIDERED FINAL UNLESS ALL SIGNATURES COMPLETED	

FINAL TRACK PLANS

FOR -NSS- PROFILE SEE SHEETS RR-12 THROUGH RR-15
FOR -NSN- PROFILE SEE SHEETS RR-16 THROUGH RR-19

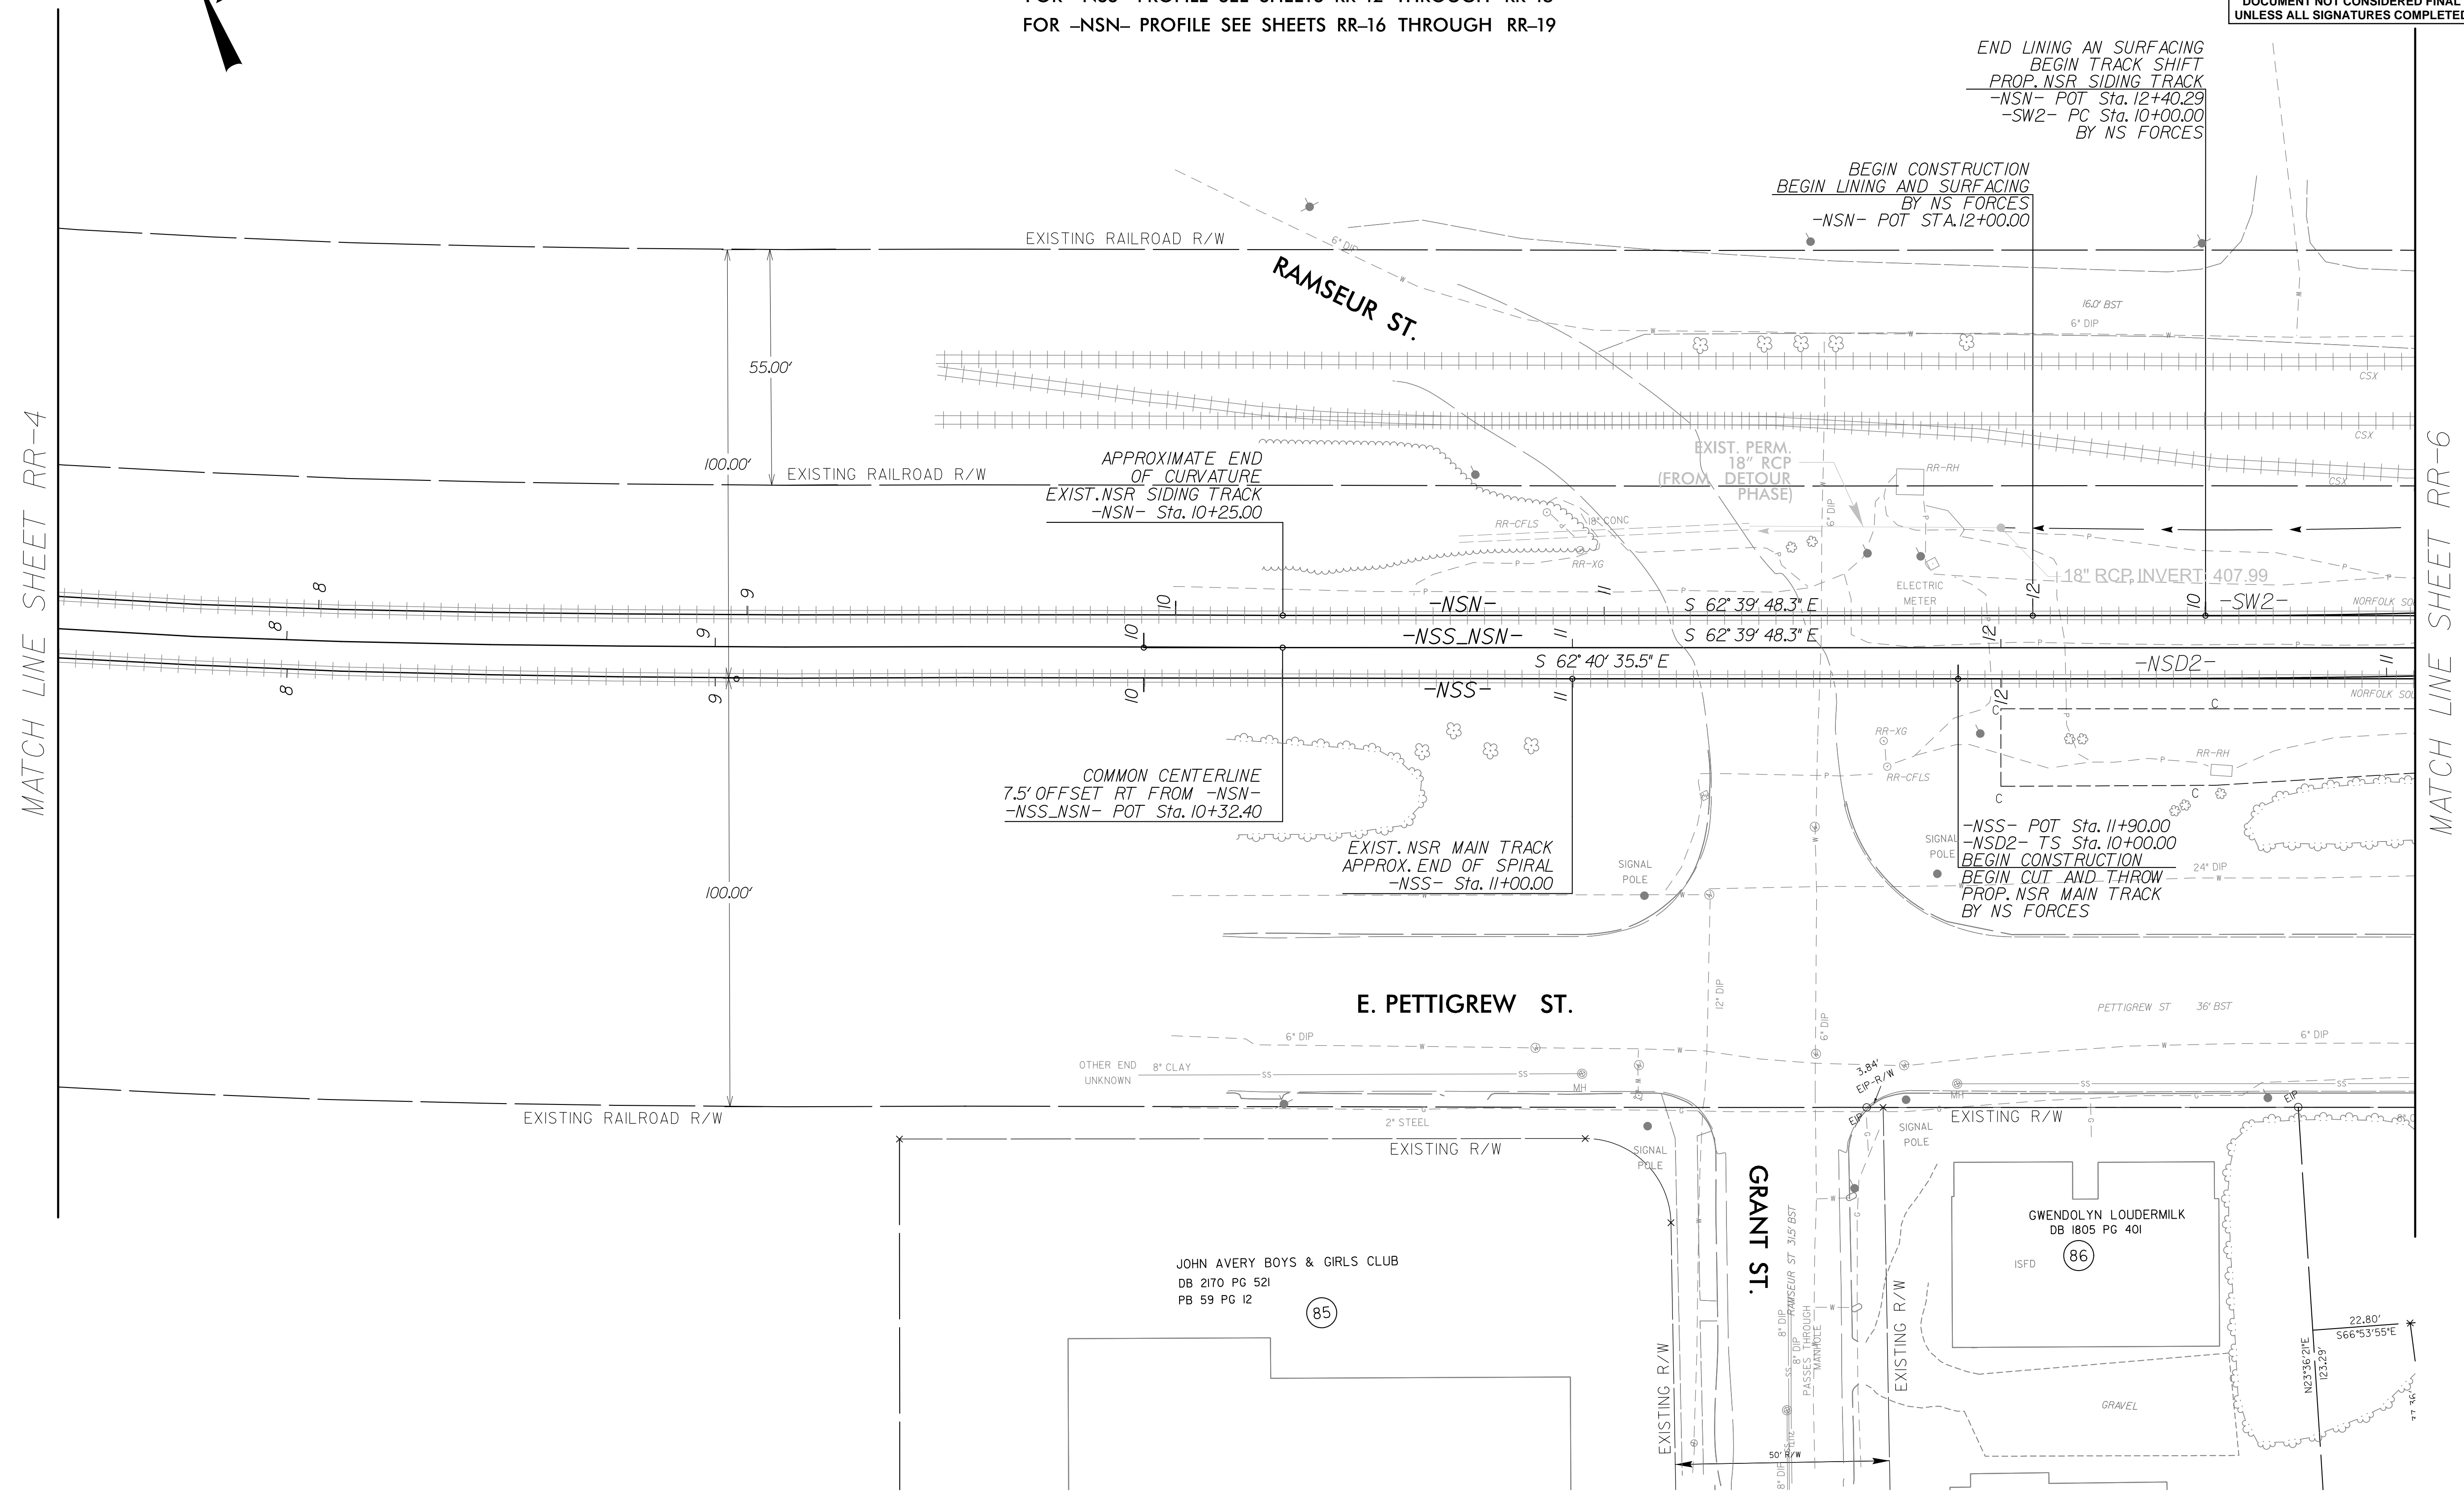

MATCH LINE SHEET RR-4

MATCH LINE SHEET RR-6

8/16/2016 10:51:32 AM \\station\track\RAA_u3308_r.dwg ps:RR-5.dgn
tedmondson