


5/28/19

NSR BRIDGE MP H-56.10
CSXT BRIDGE MP SB-154.61



PROJECT REFERENCE NO. U-3308	SHEET NO. RR-21
RAIL DESIGN ENGINEER	HYDRAULICS ENGINEER

DOCUMENT NOT CONSIDERED FINAL
UNLESS ALL SIGNATURES COMPLETED

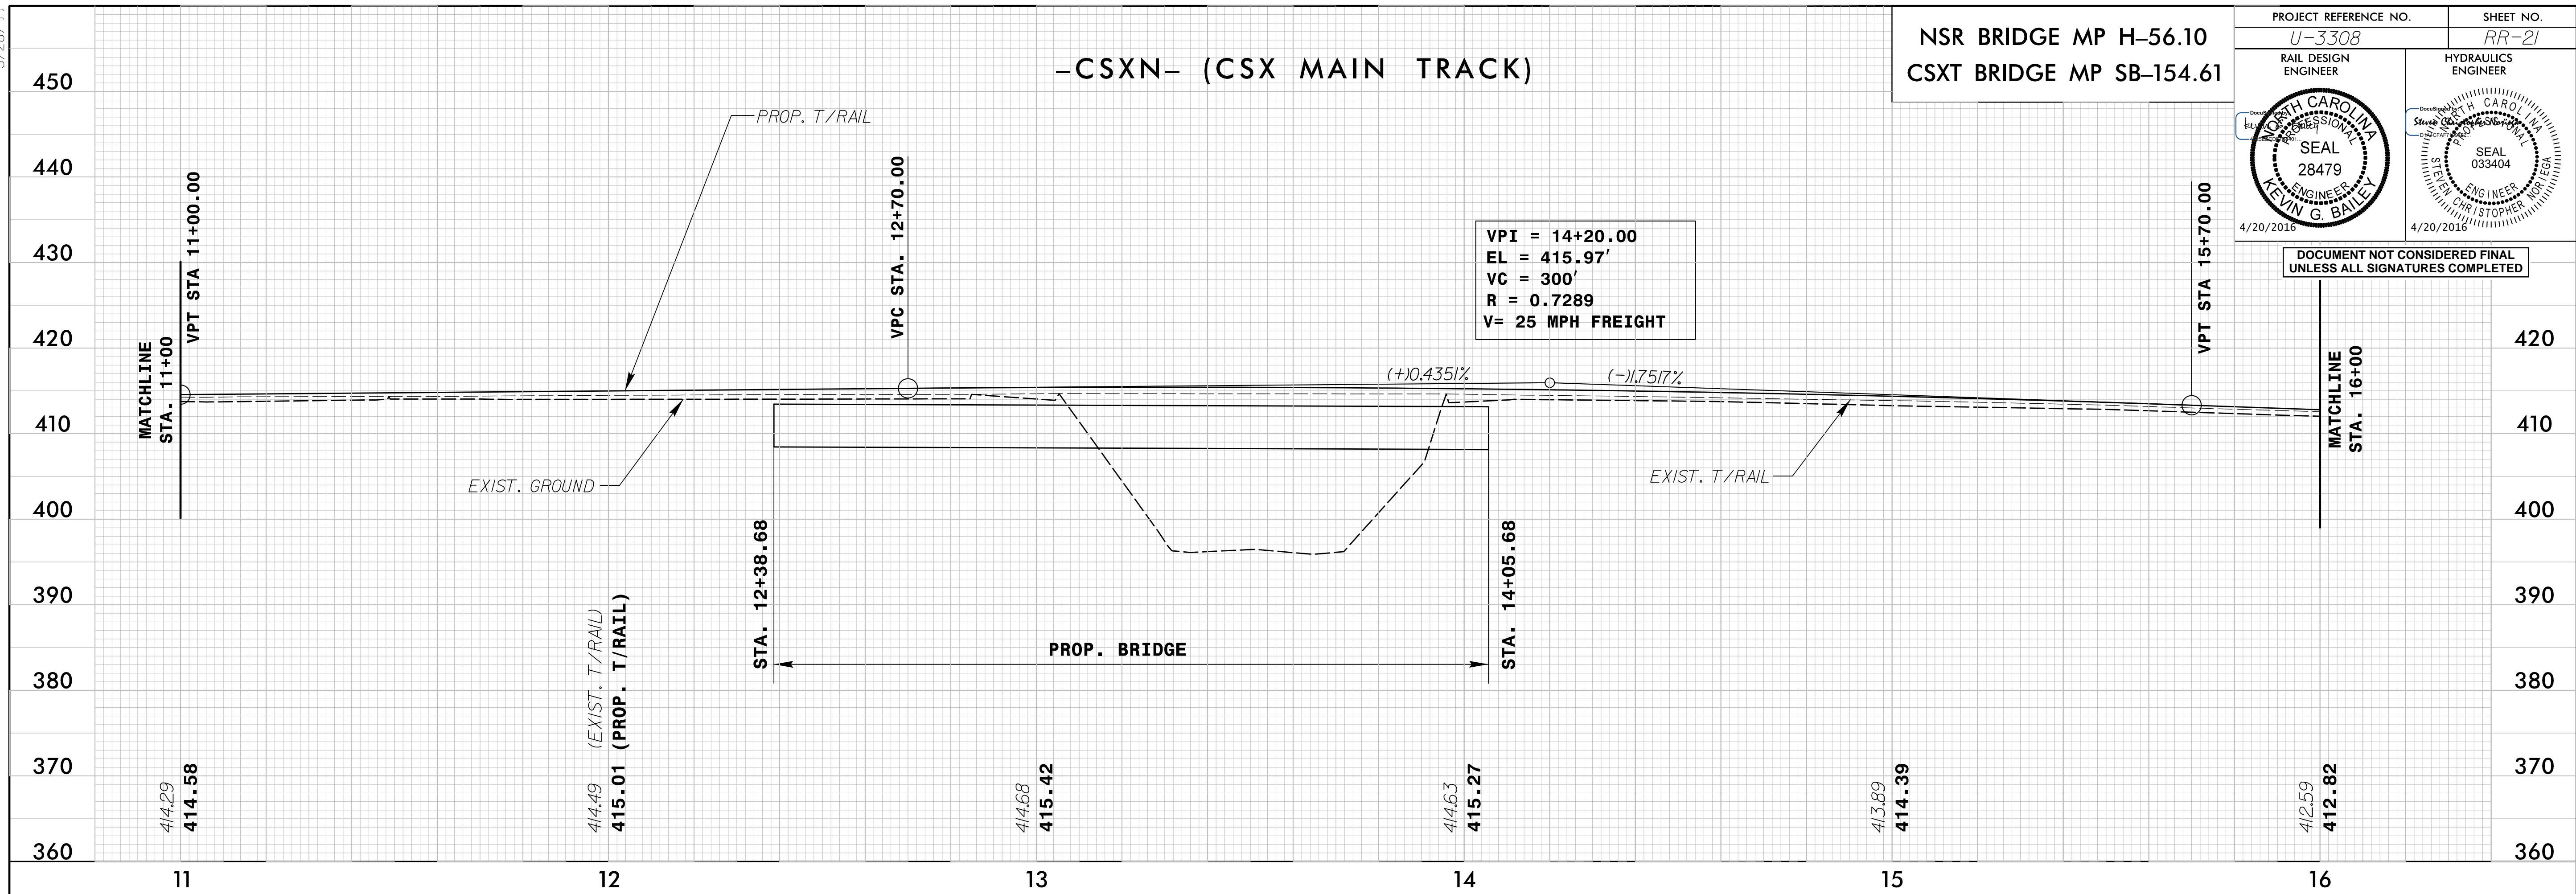

VPI = 14+20.00
EL = 415.97'
VC = 300'
R = 0.7289
V = 25 MPH FREIGHT

-CSXN- (CSX MAIN TRACK)

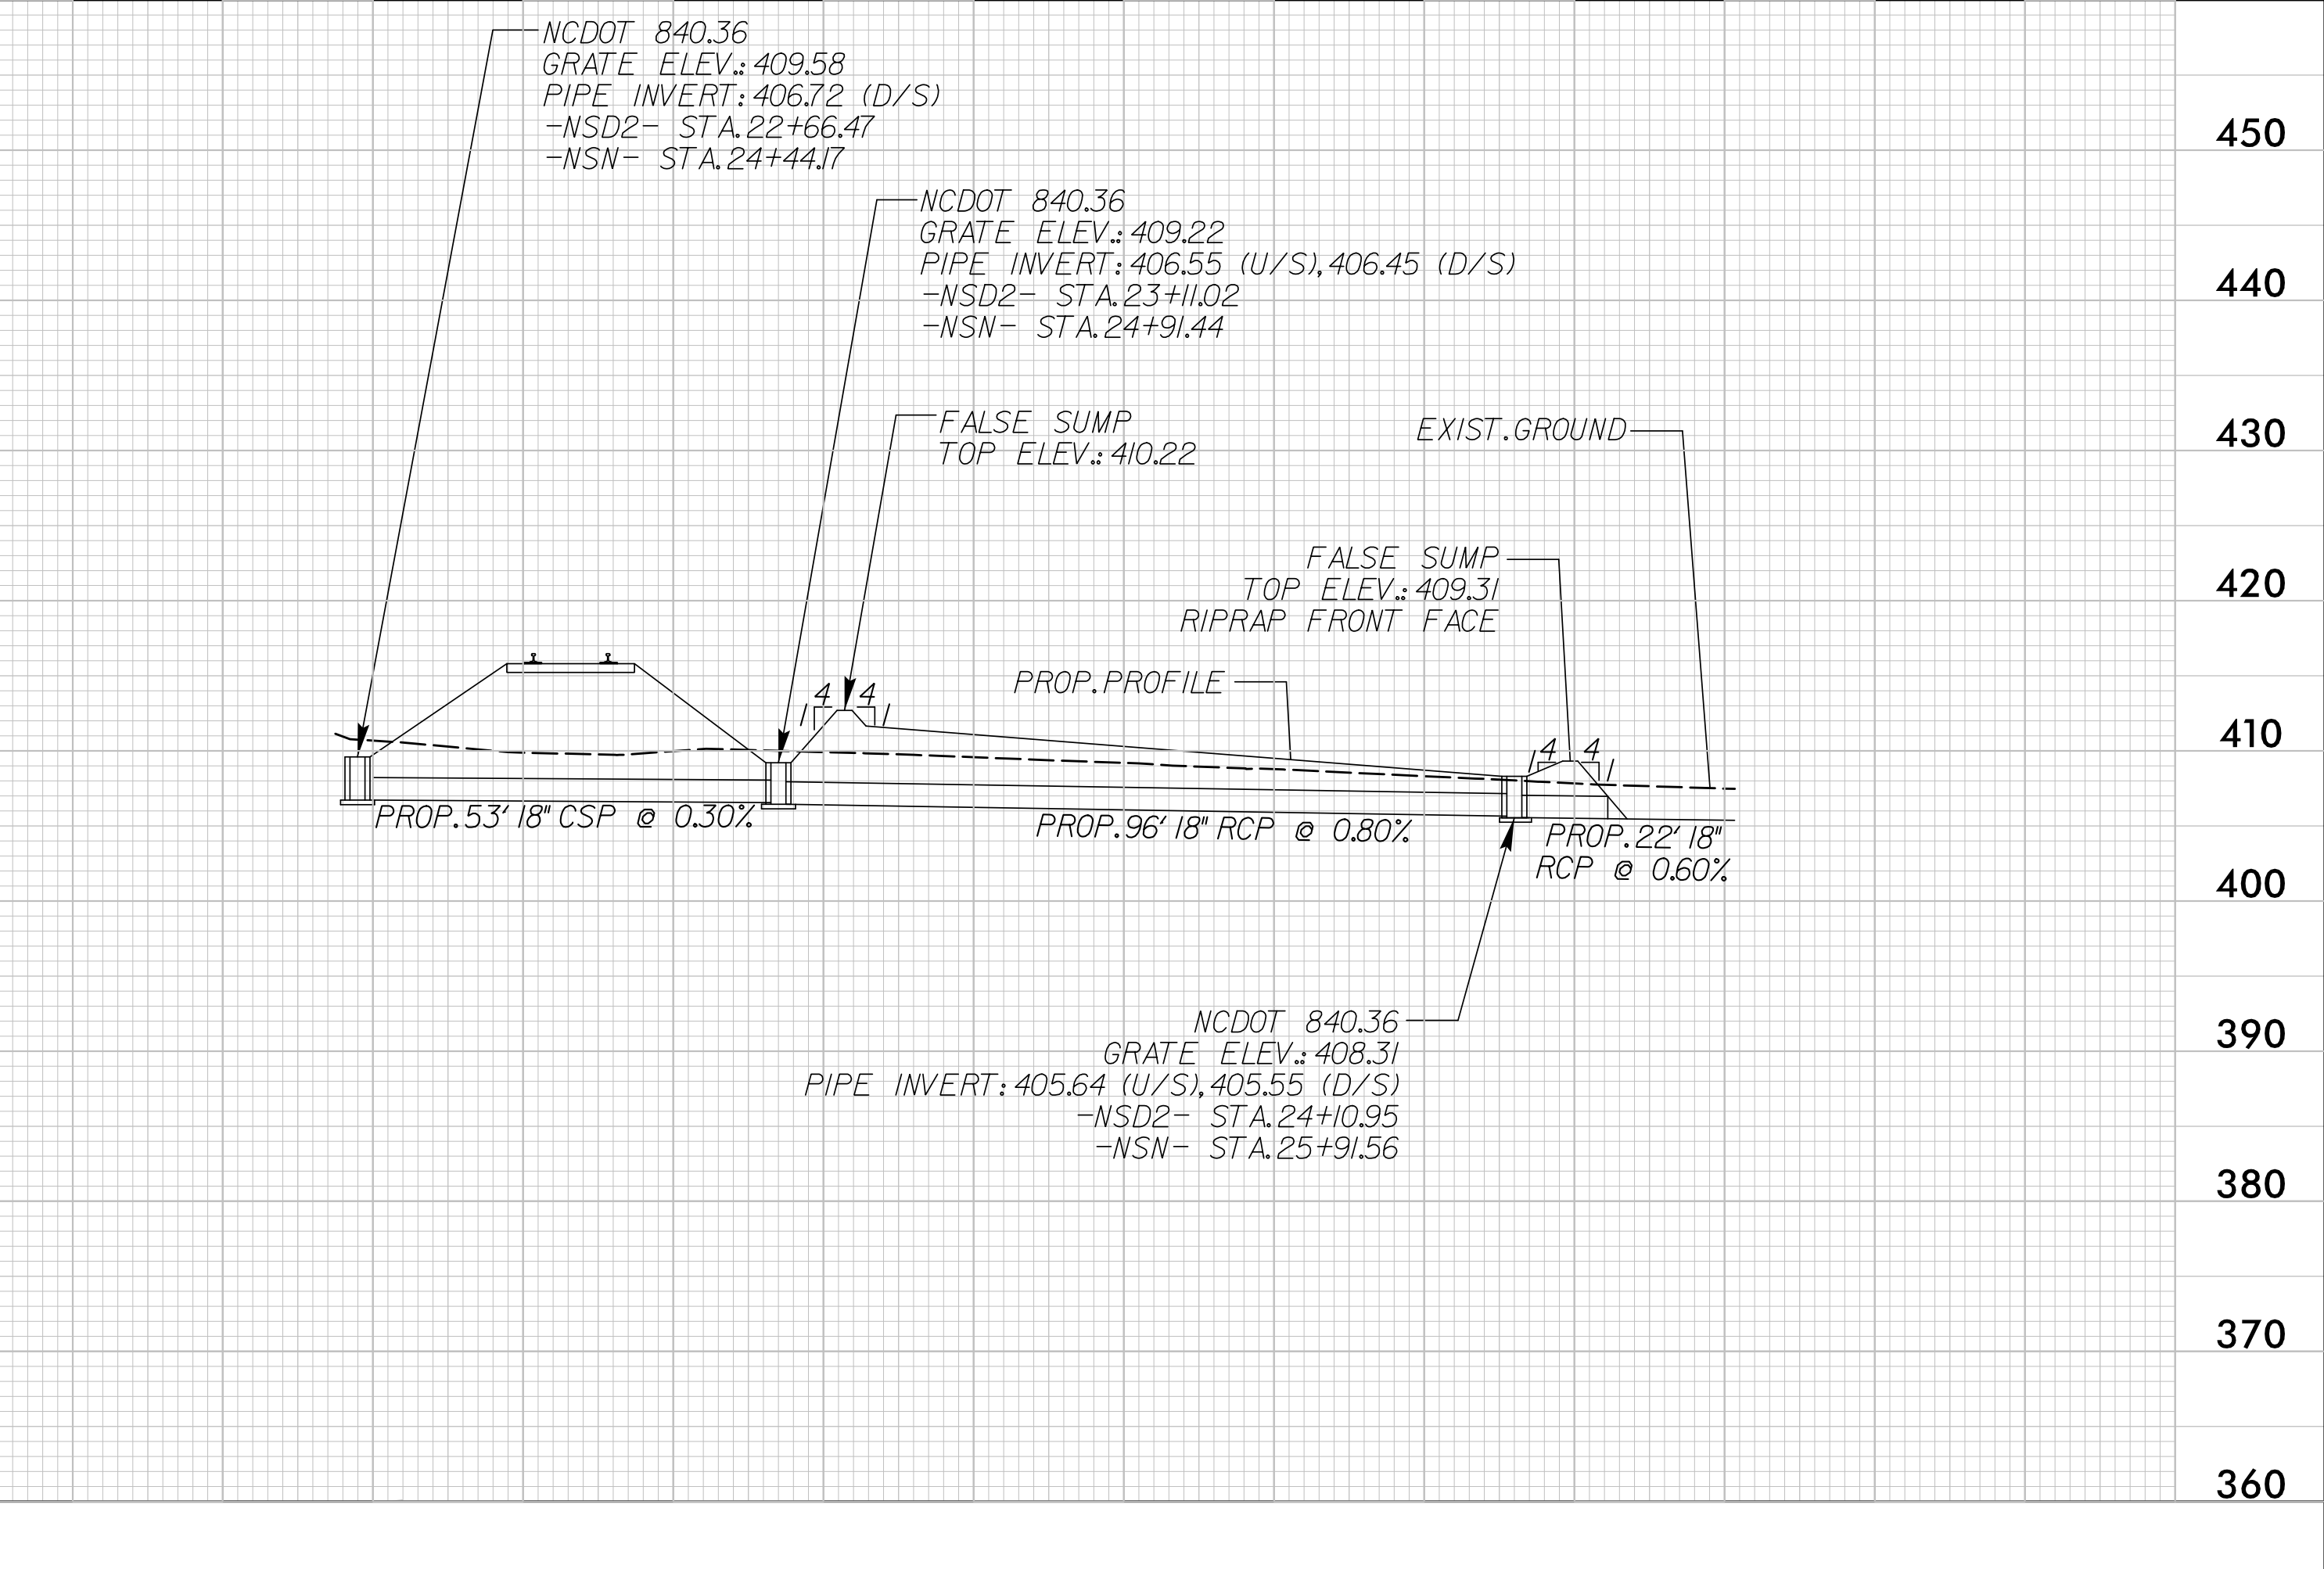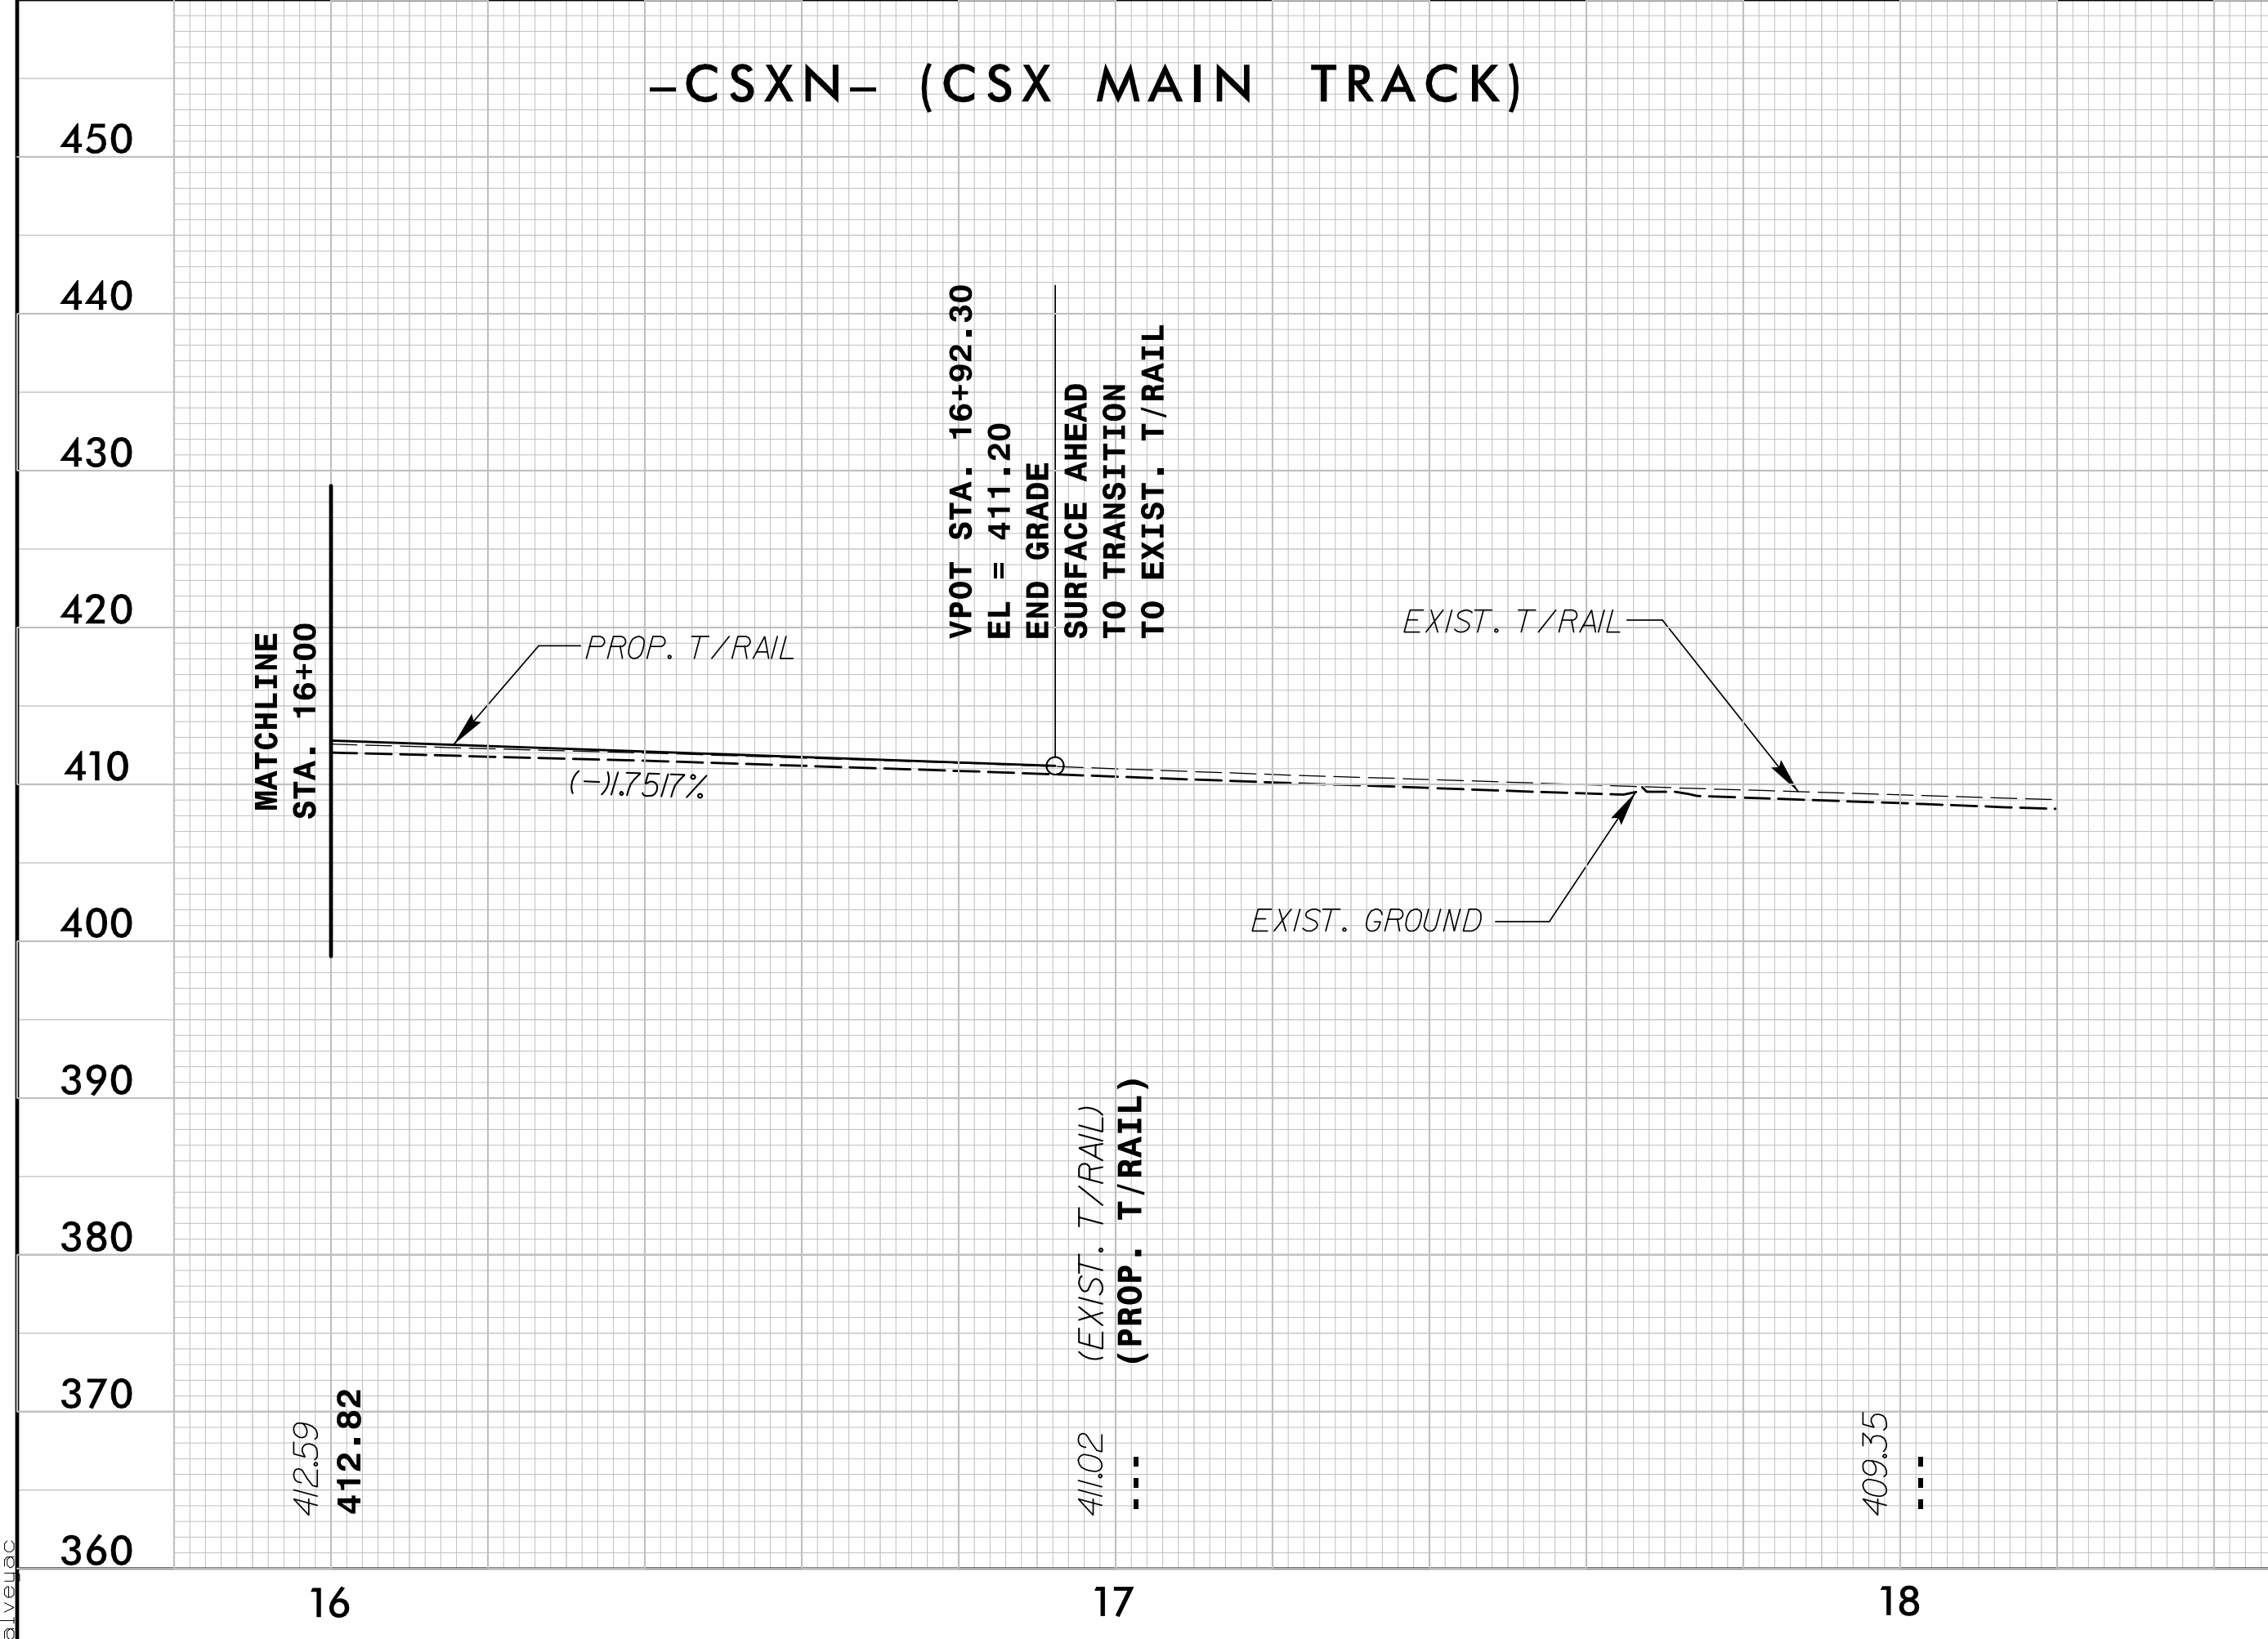

4/18/2016 11:58:00 AM C:\Users\jg513251\station\track\track\RAA_u3308_rdy.pfl_sht.dgn