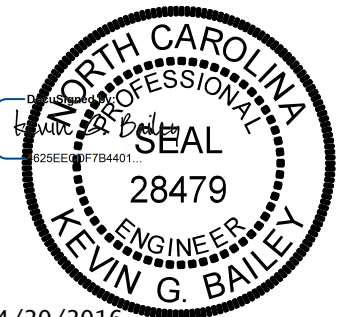
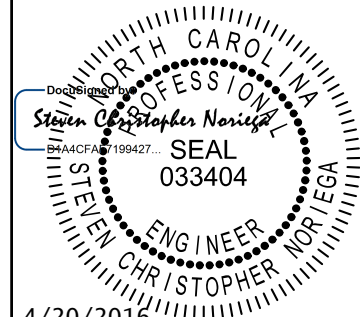



5/28/19

-NSD2- (NORFOLK SOUTHERN MAIN TRACK DETOUR)


NSR BRIDGE MP H-56.10
CSXT BRIDGE MP SB-154.61

PROJECT REFERENCE NO. U-3308	SHEET NO. RR-23
RAIL DESIGN ENGINEER	HYDRAULICS ENGINEER
	
4/20/2016	4/20/2016

DOCUMENT NOT CONSIDERED FINAL
UNLESS ALL SIGNATURES COMPLETED

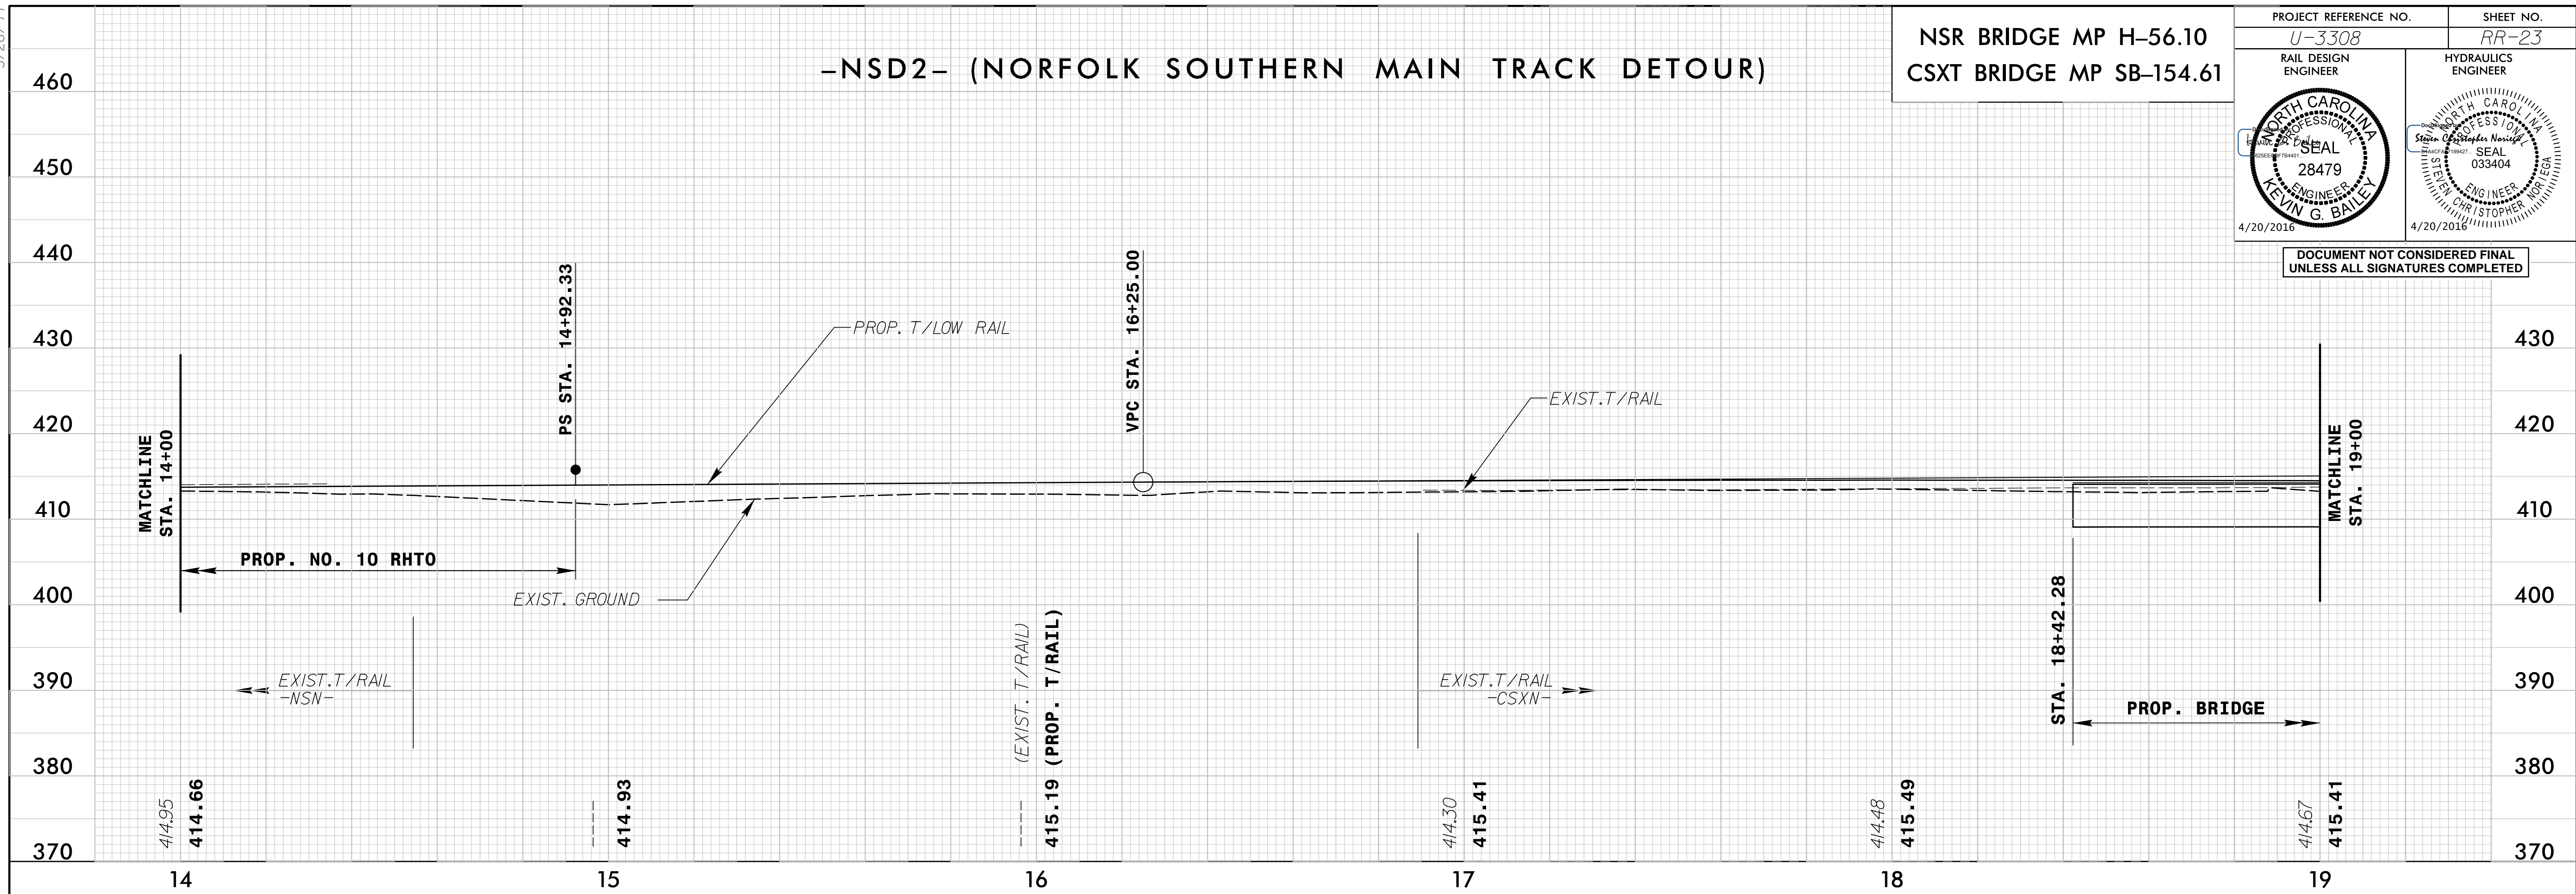

-NSD2- (NORFOLK SOUTHERN MAIN TRACK DETOUR)

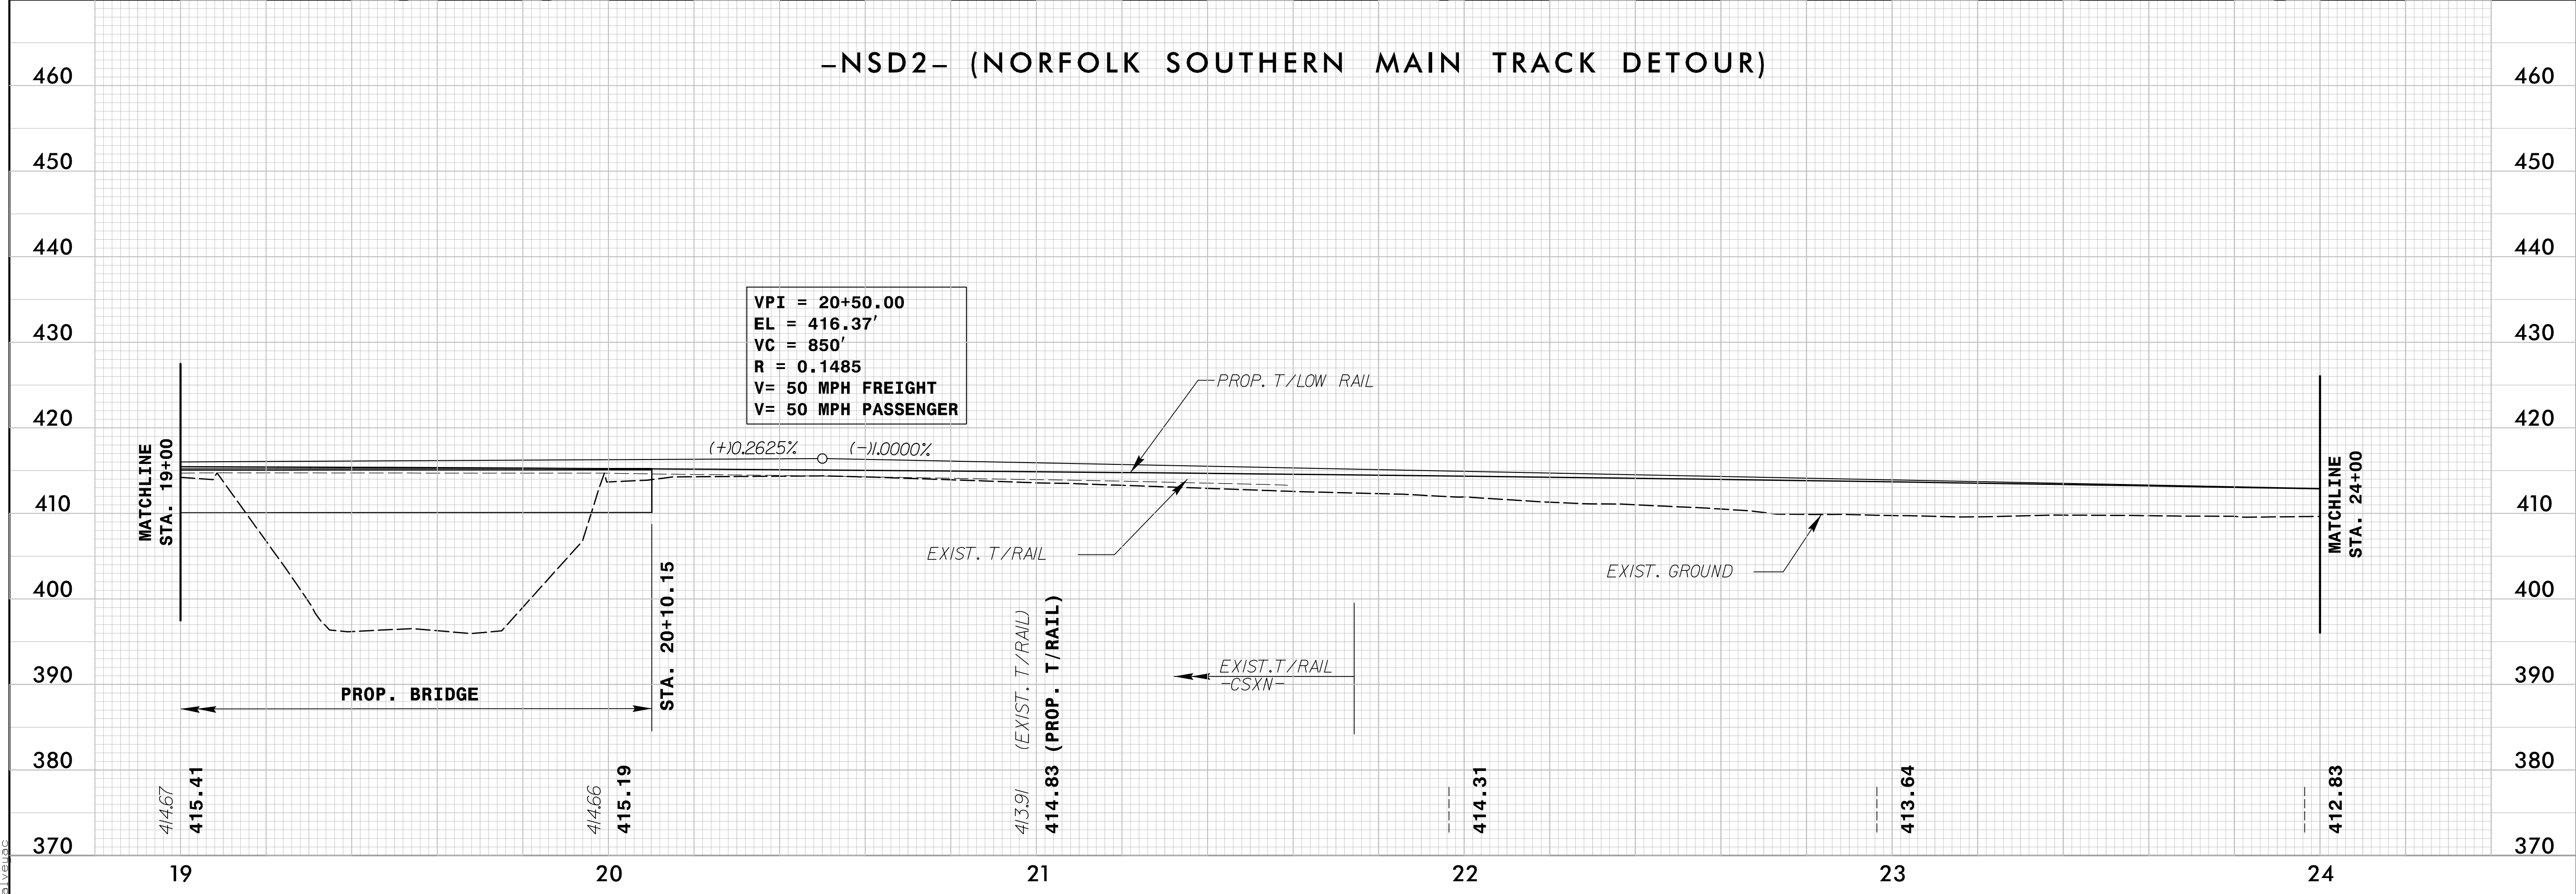

4/19/2016 1:18:00 PM C:\Users\jstetson\track\RAA_u3308_rdy.pfl_sht.dgn