


9/8/2015 10:26:05 AM
I:\PROJECTS\513251\usstation\track\RA_u3308_rdlj_xp\l_nss-msn_DETOUR.dgn

10/26/98

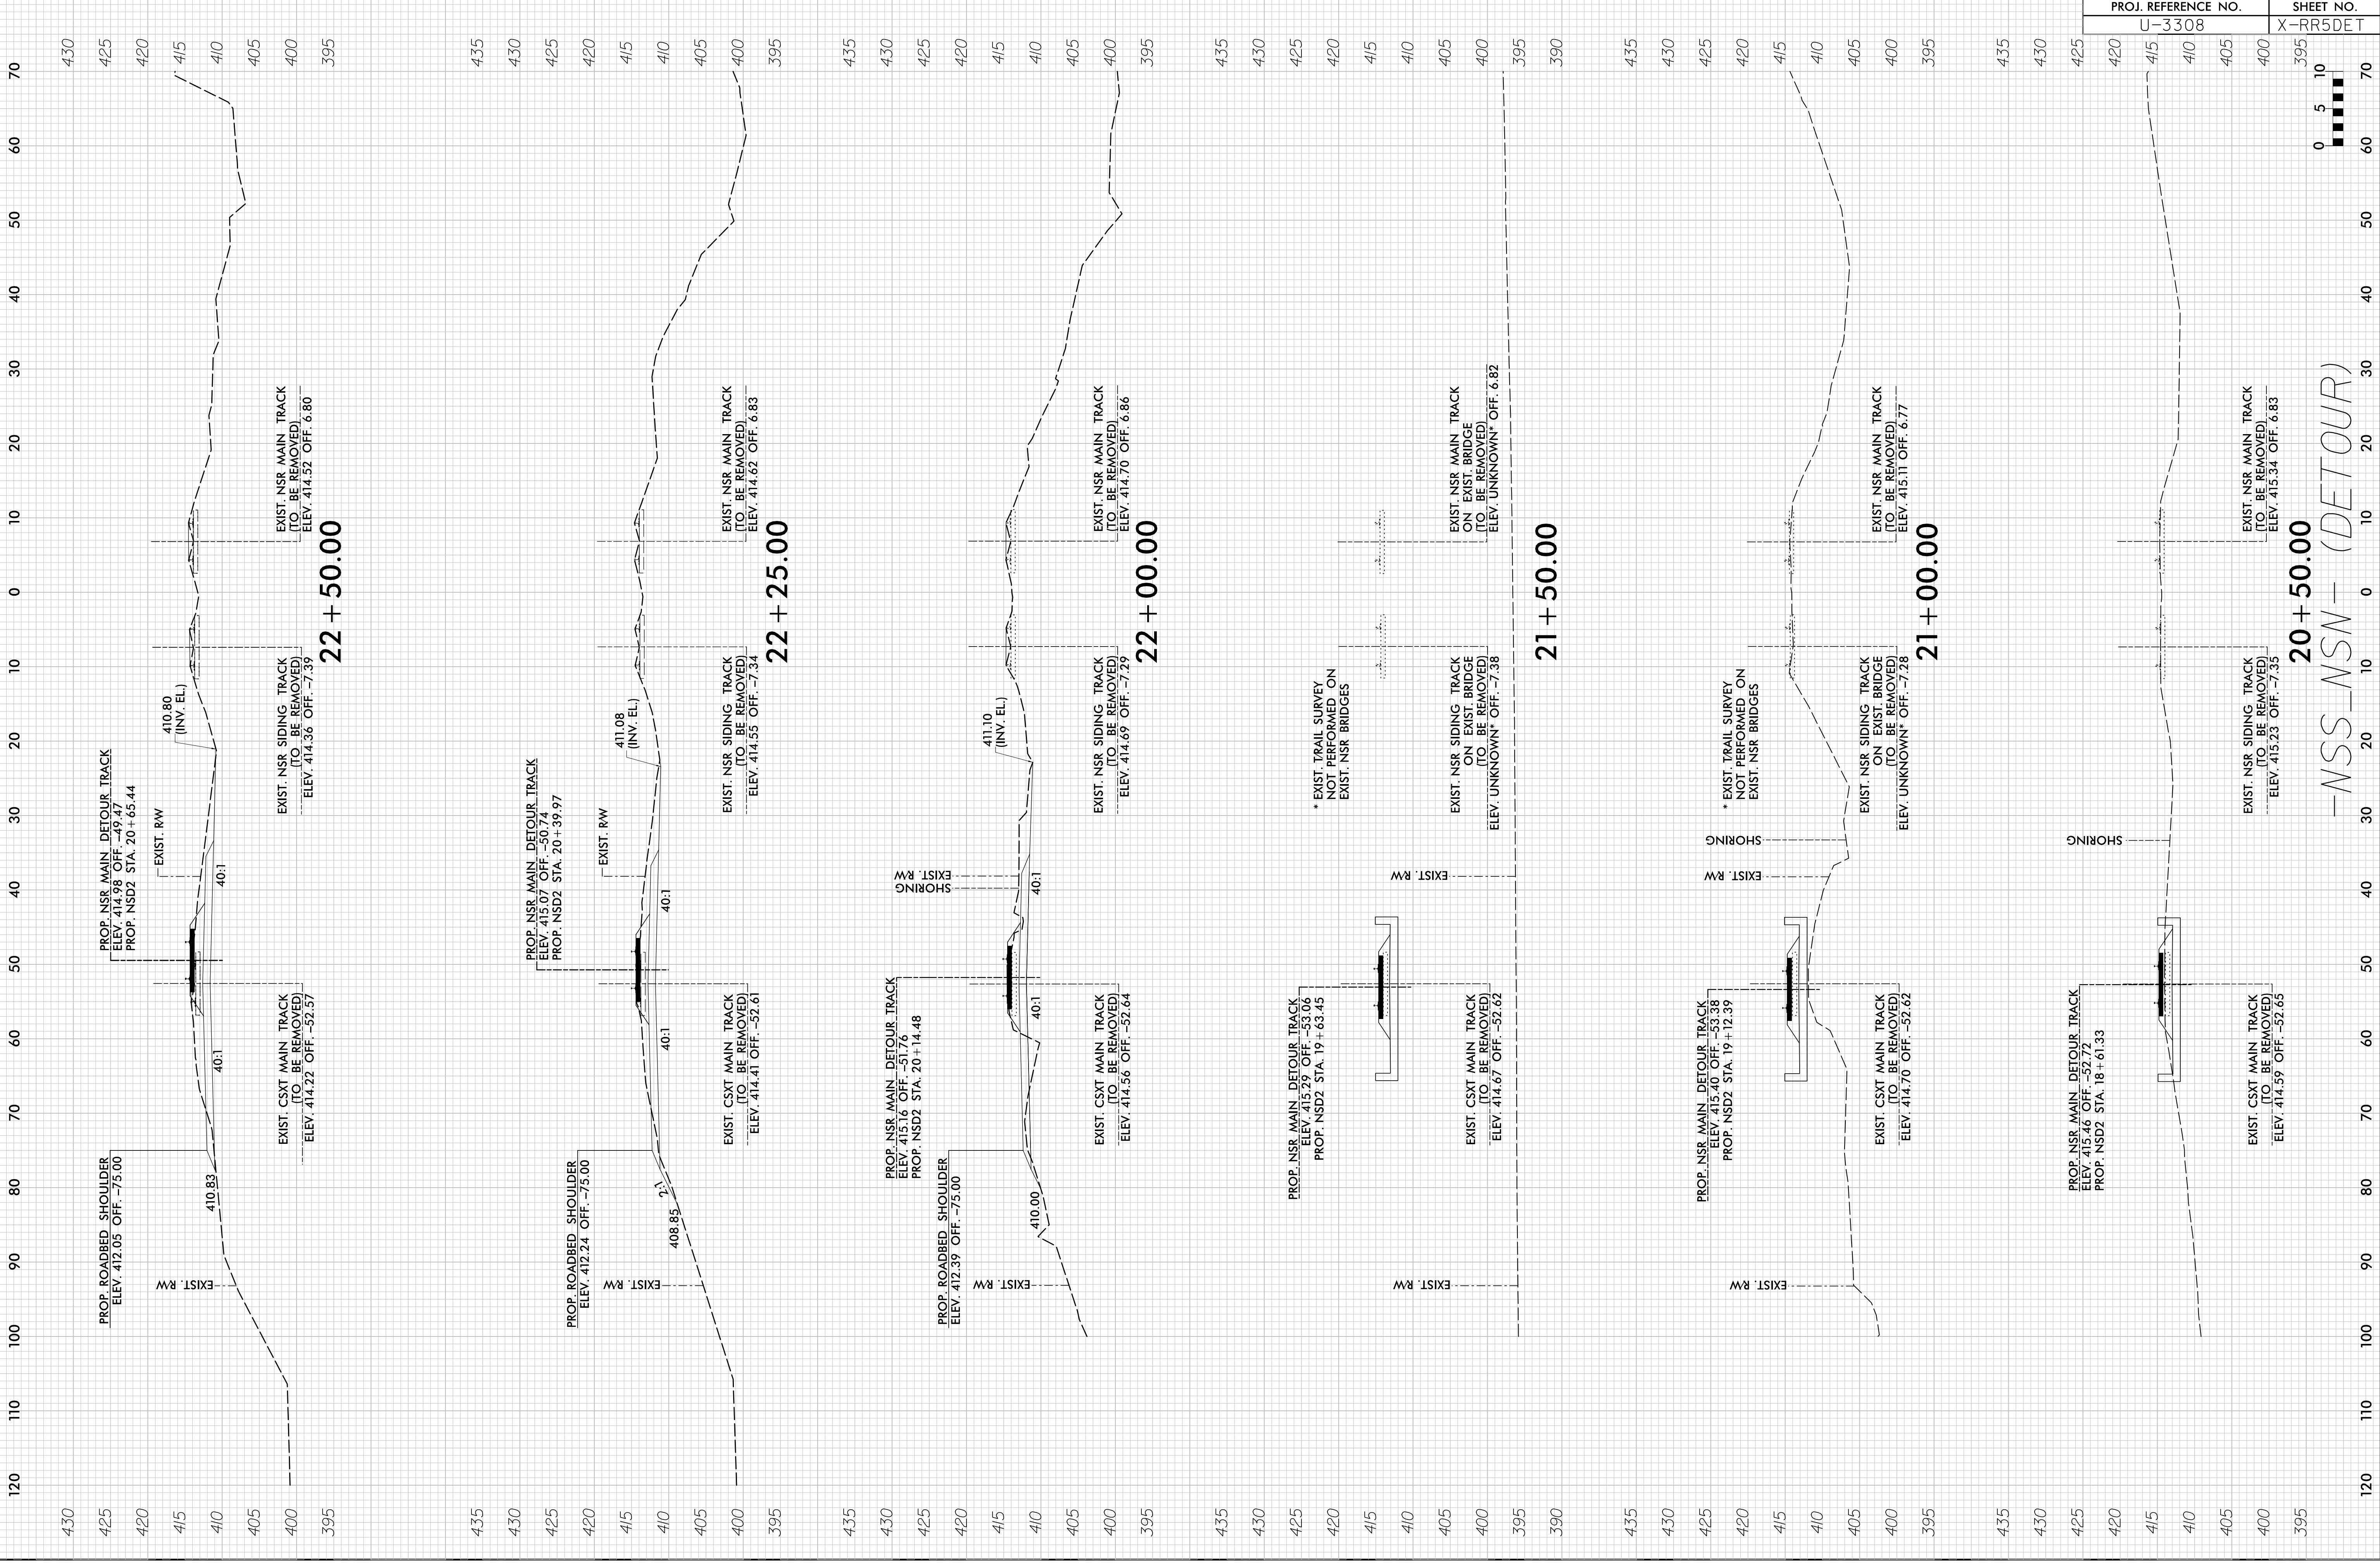

PROJ. REFERENCE NO.	SHEET NO.
U-3308	X-RR5DET

20+50.00
-NSS-NSN- (DETOUR)