


8/23/99

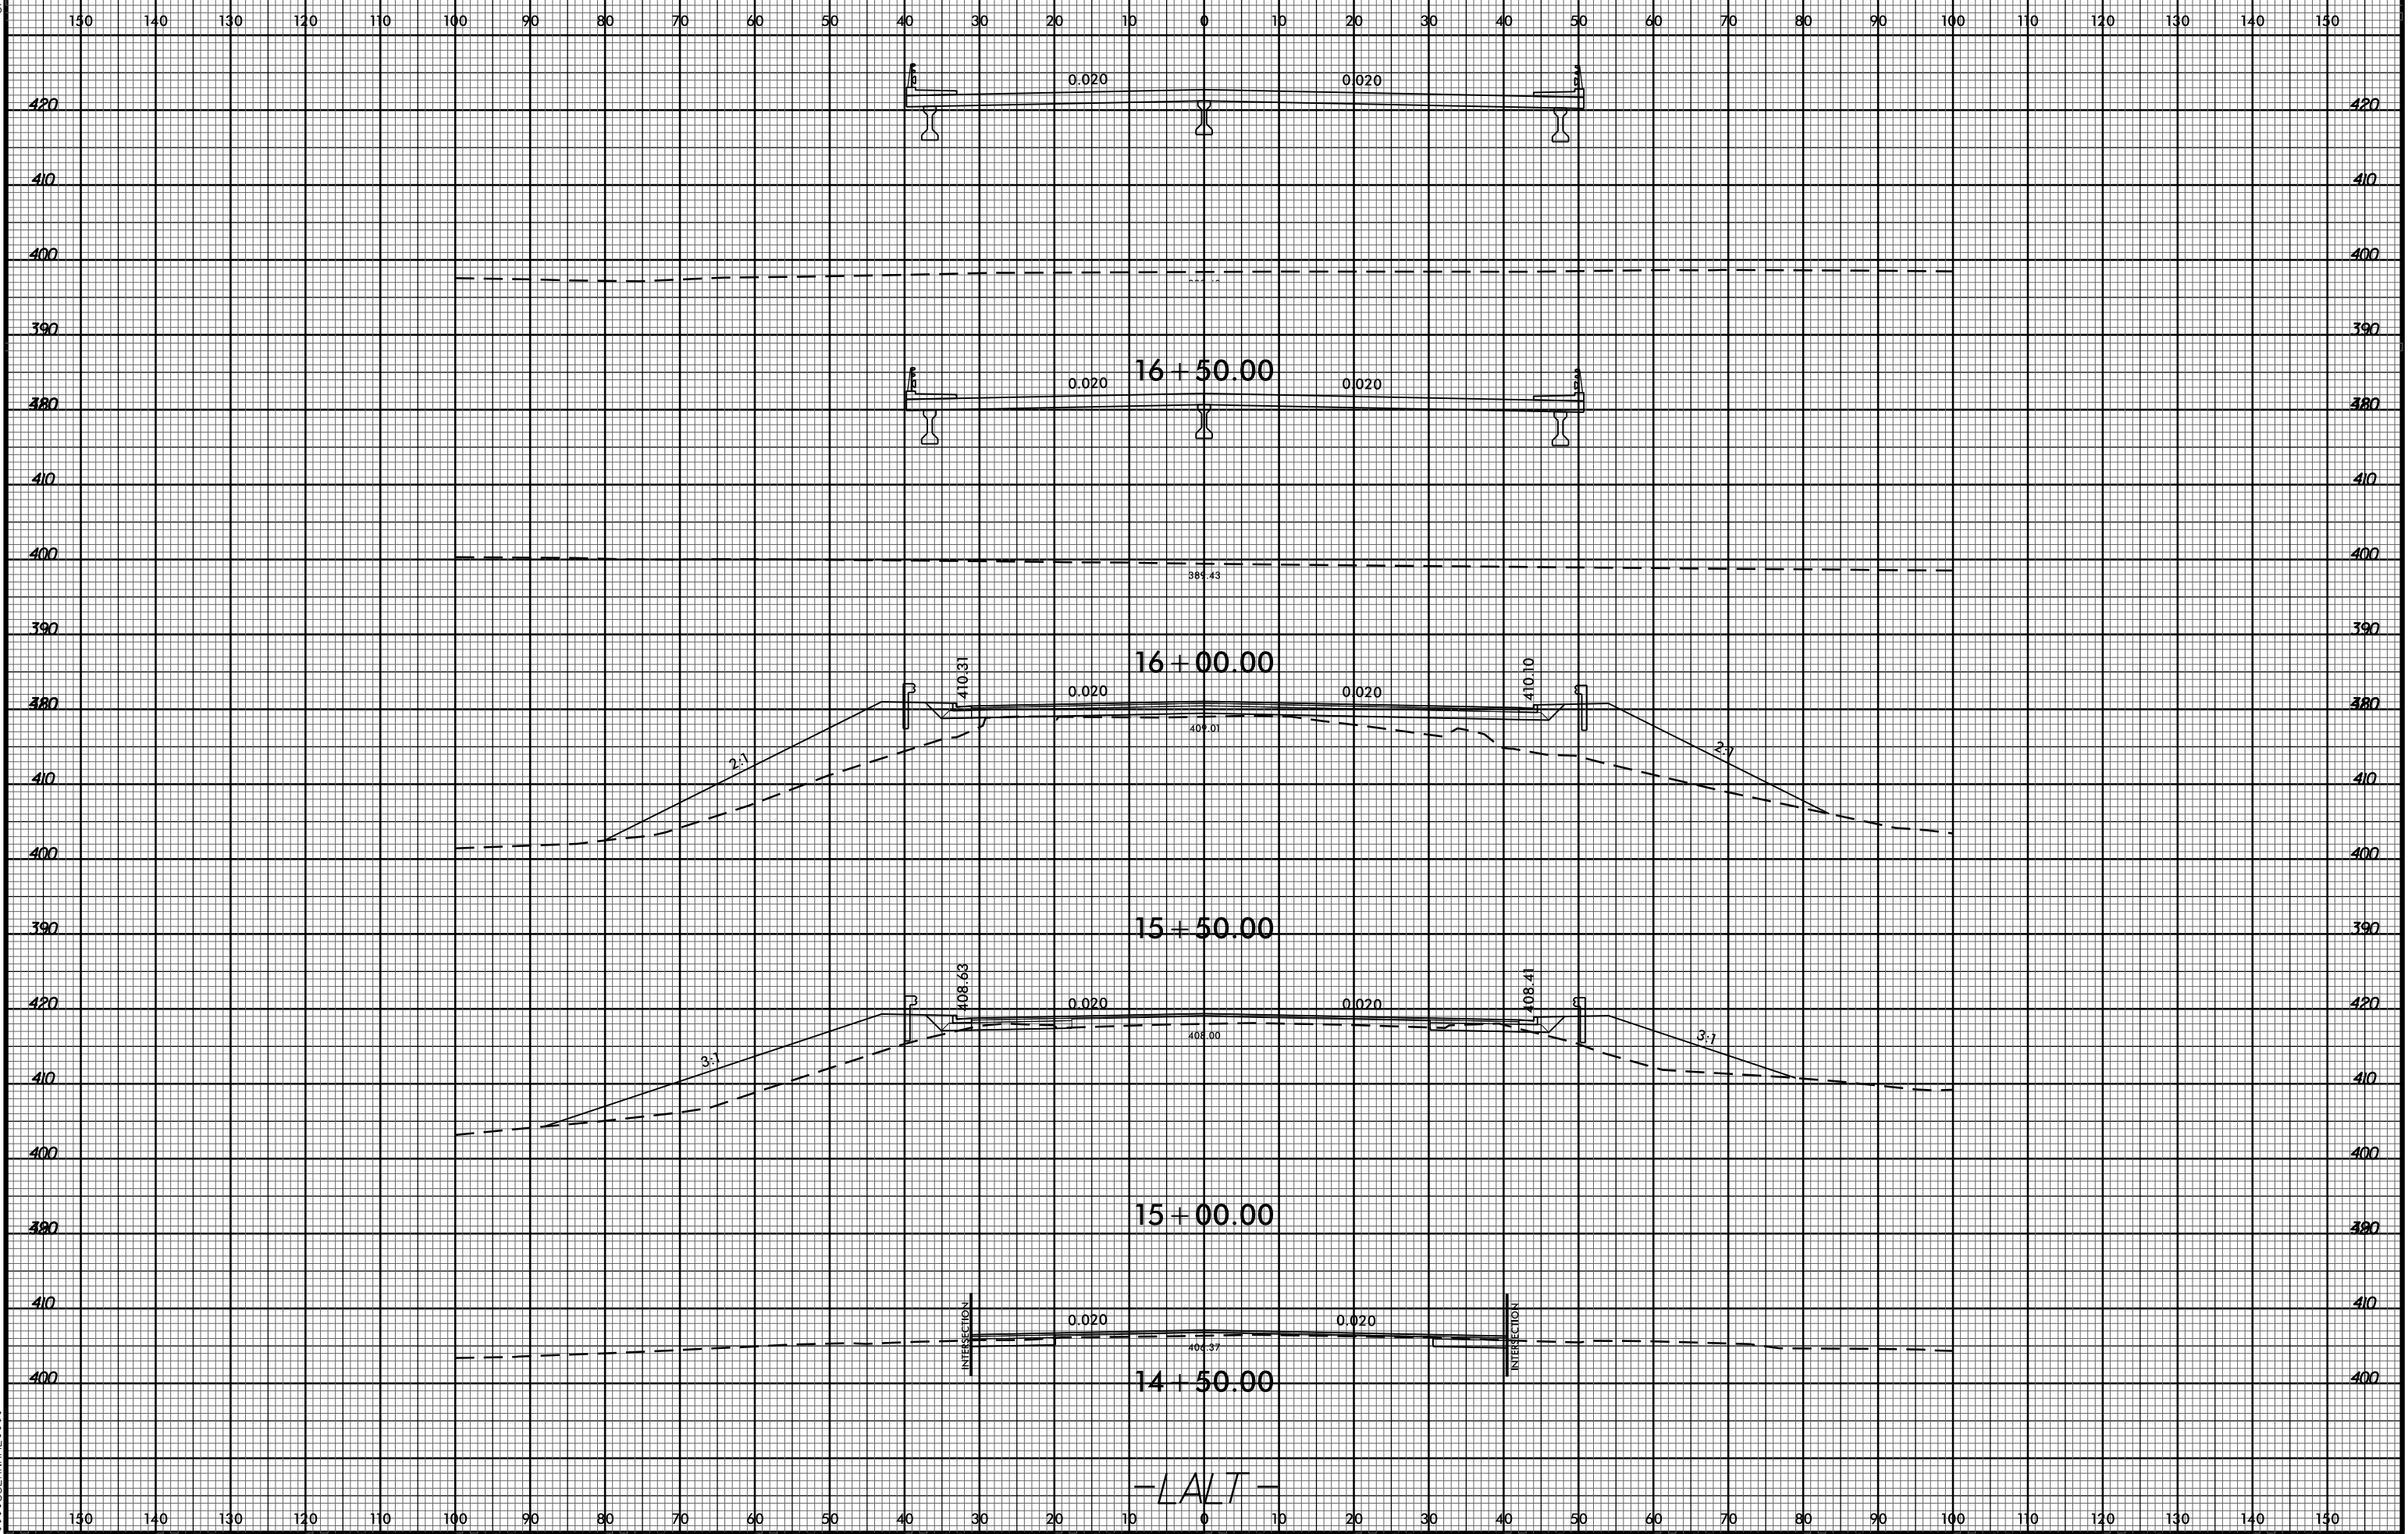

-LALT-

14-MAY-2015 17:43
R:\PROJECTS\XSC\U-3308_Rdu-1.LALT.dgn
\$\$\$\$USERNAME\$\$\$\$