


8/23/99

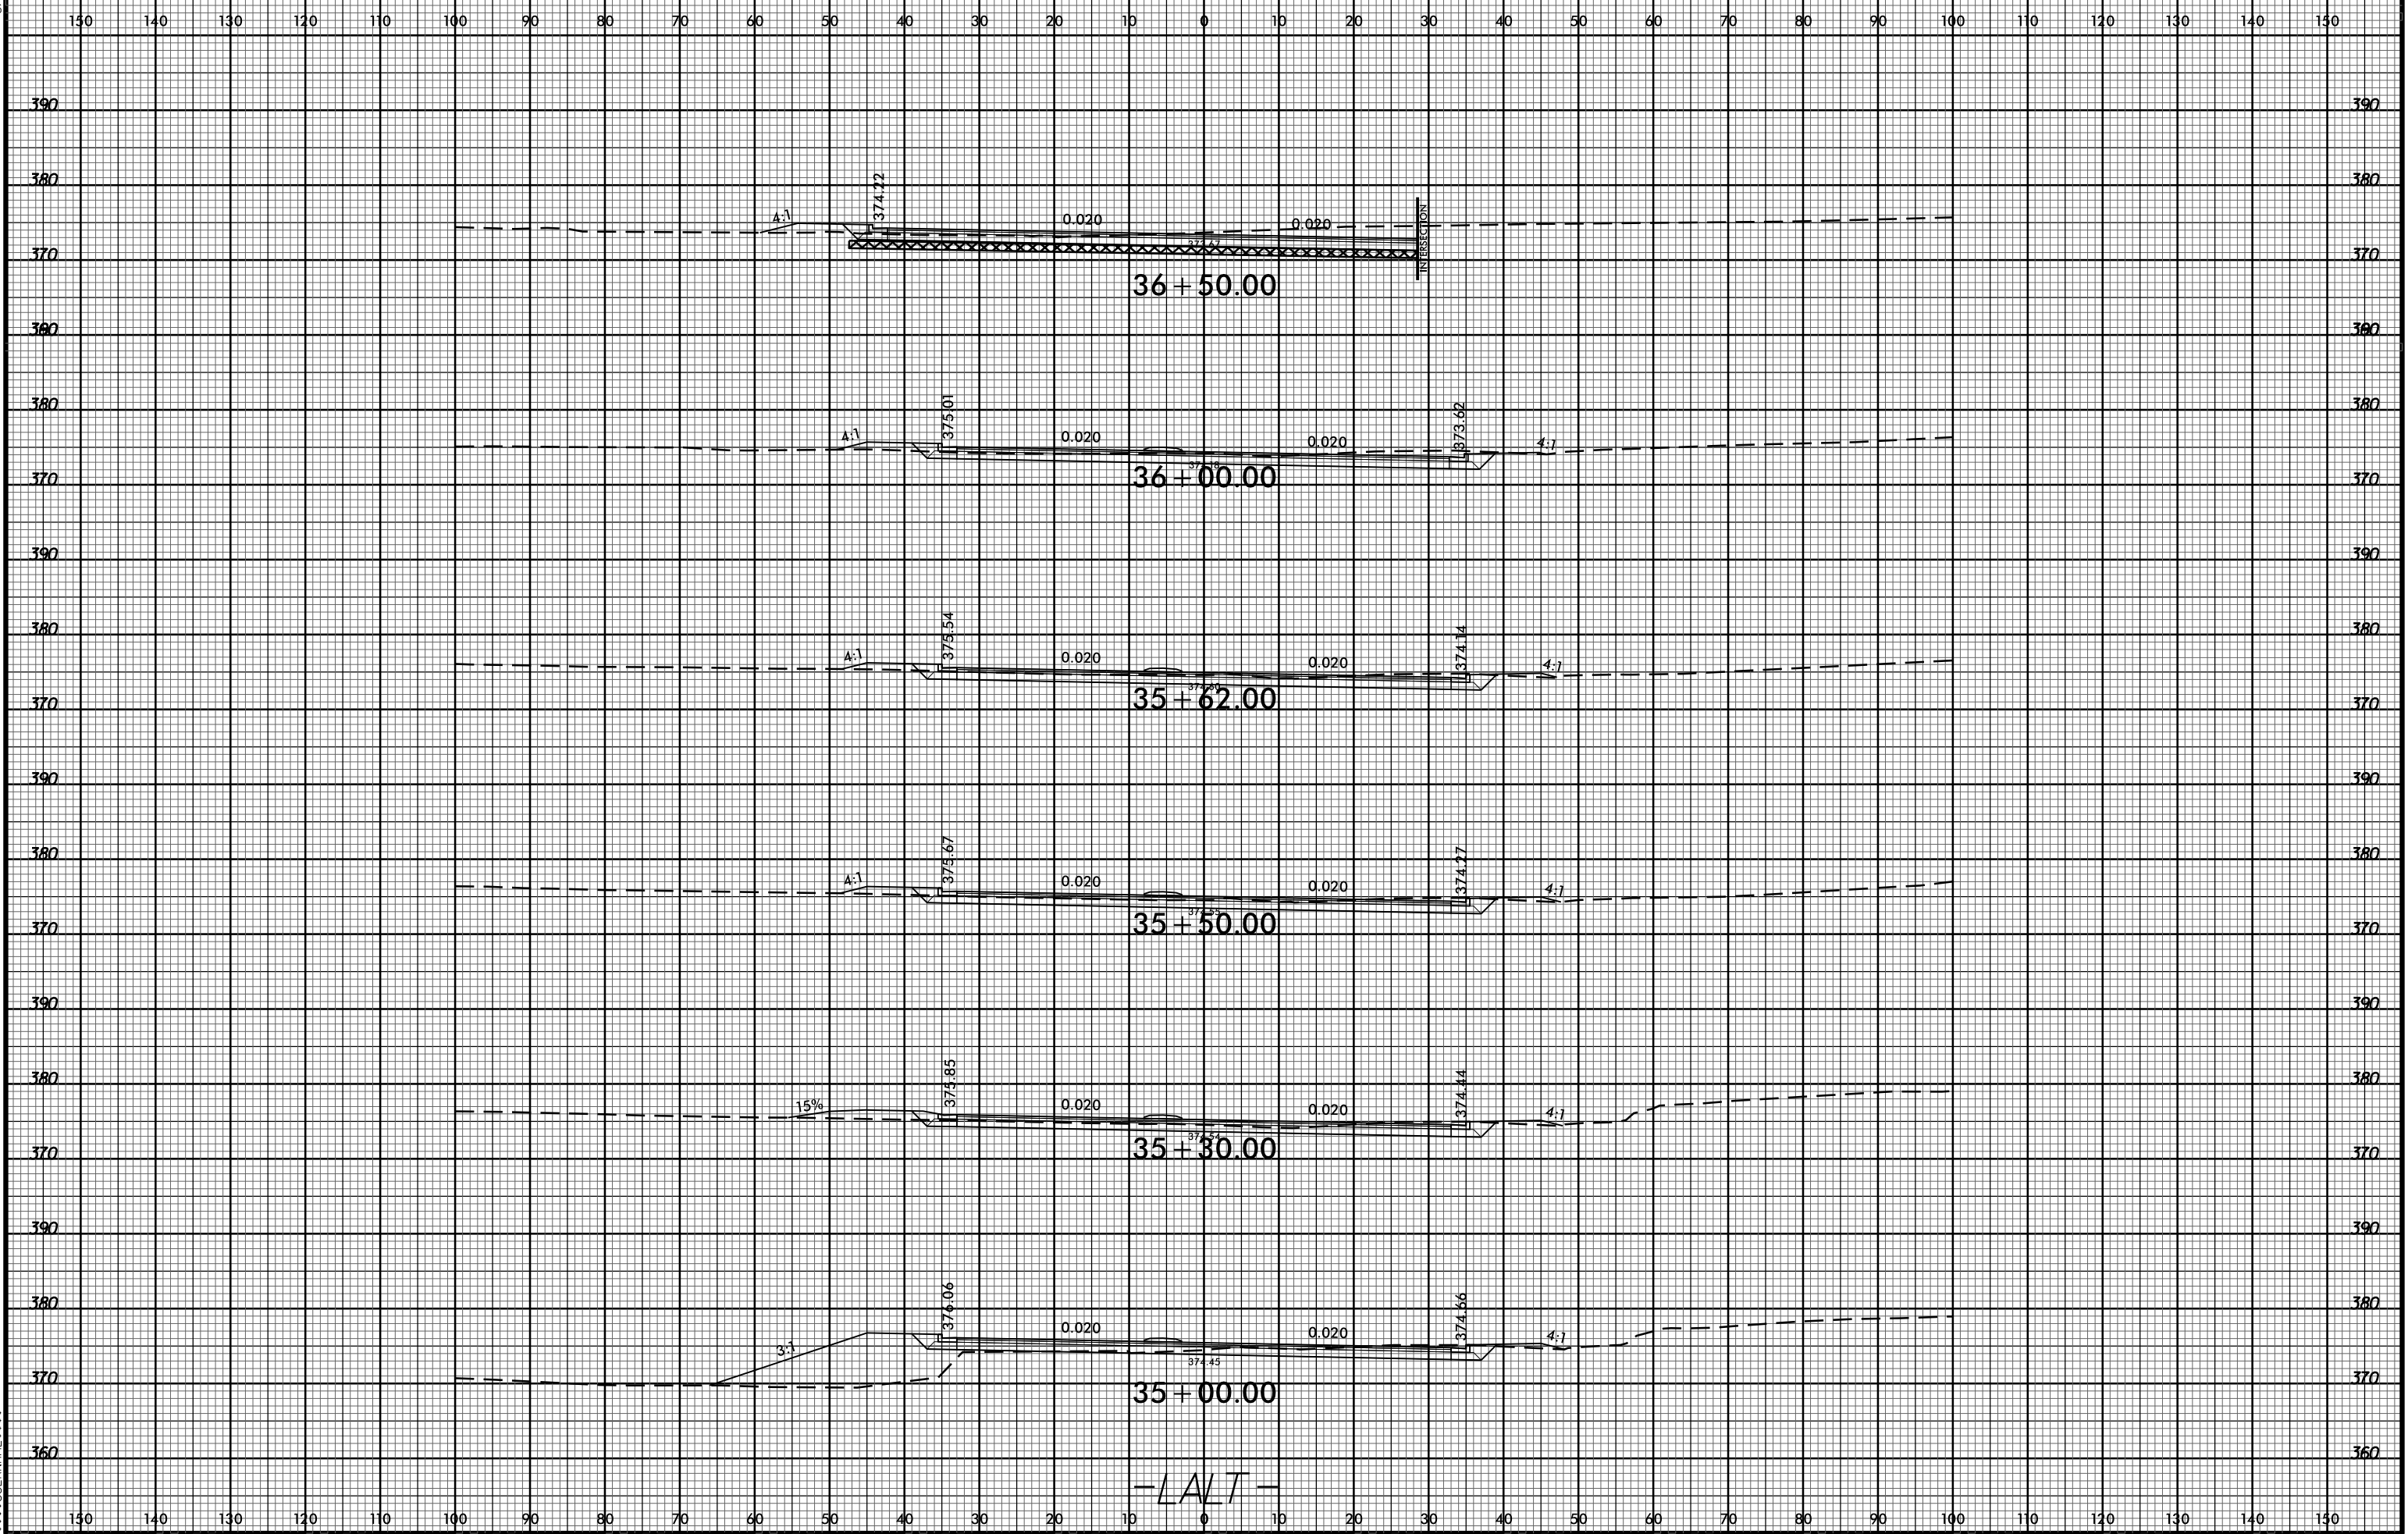

-LALT-

21-JAN-2016 15:06
RAYPOD\XSC\U-3308_Rdu_xpl.LAL.T.dgn
\$\$\$\$USERNAME\$\$\$\$