


B:\23\399  
15-MAY-2015 15:00  
R:\Roadwork\XSC\U3308\_r.dwg\_xpl\_r-3.dgn  
\$\$\$\$\$USER\$NAME\$\$\$\$\$

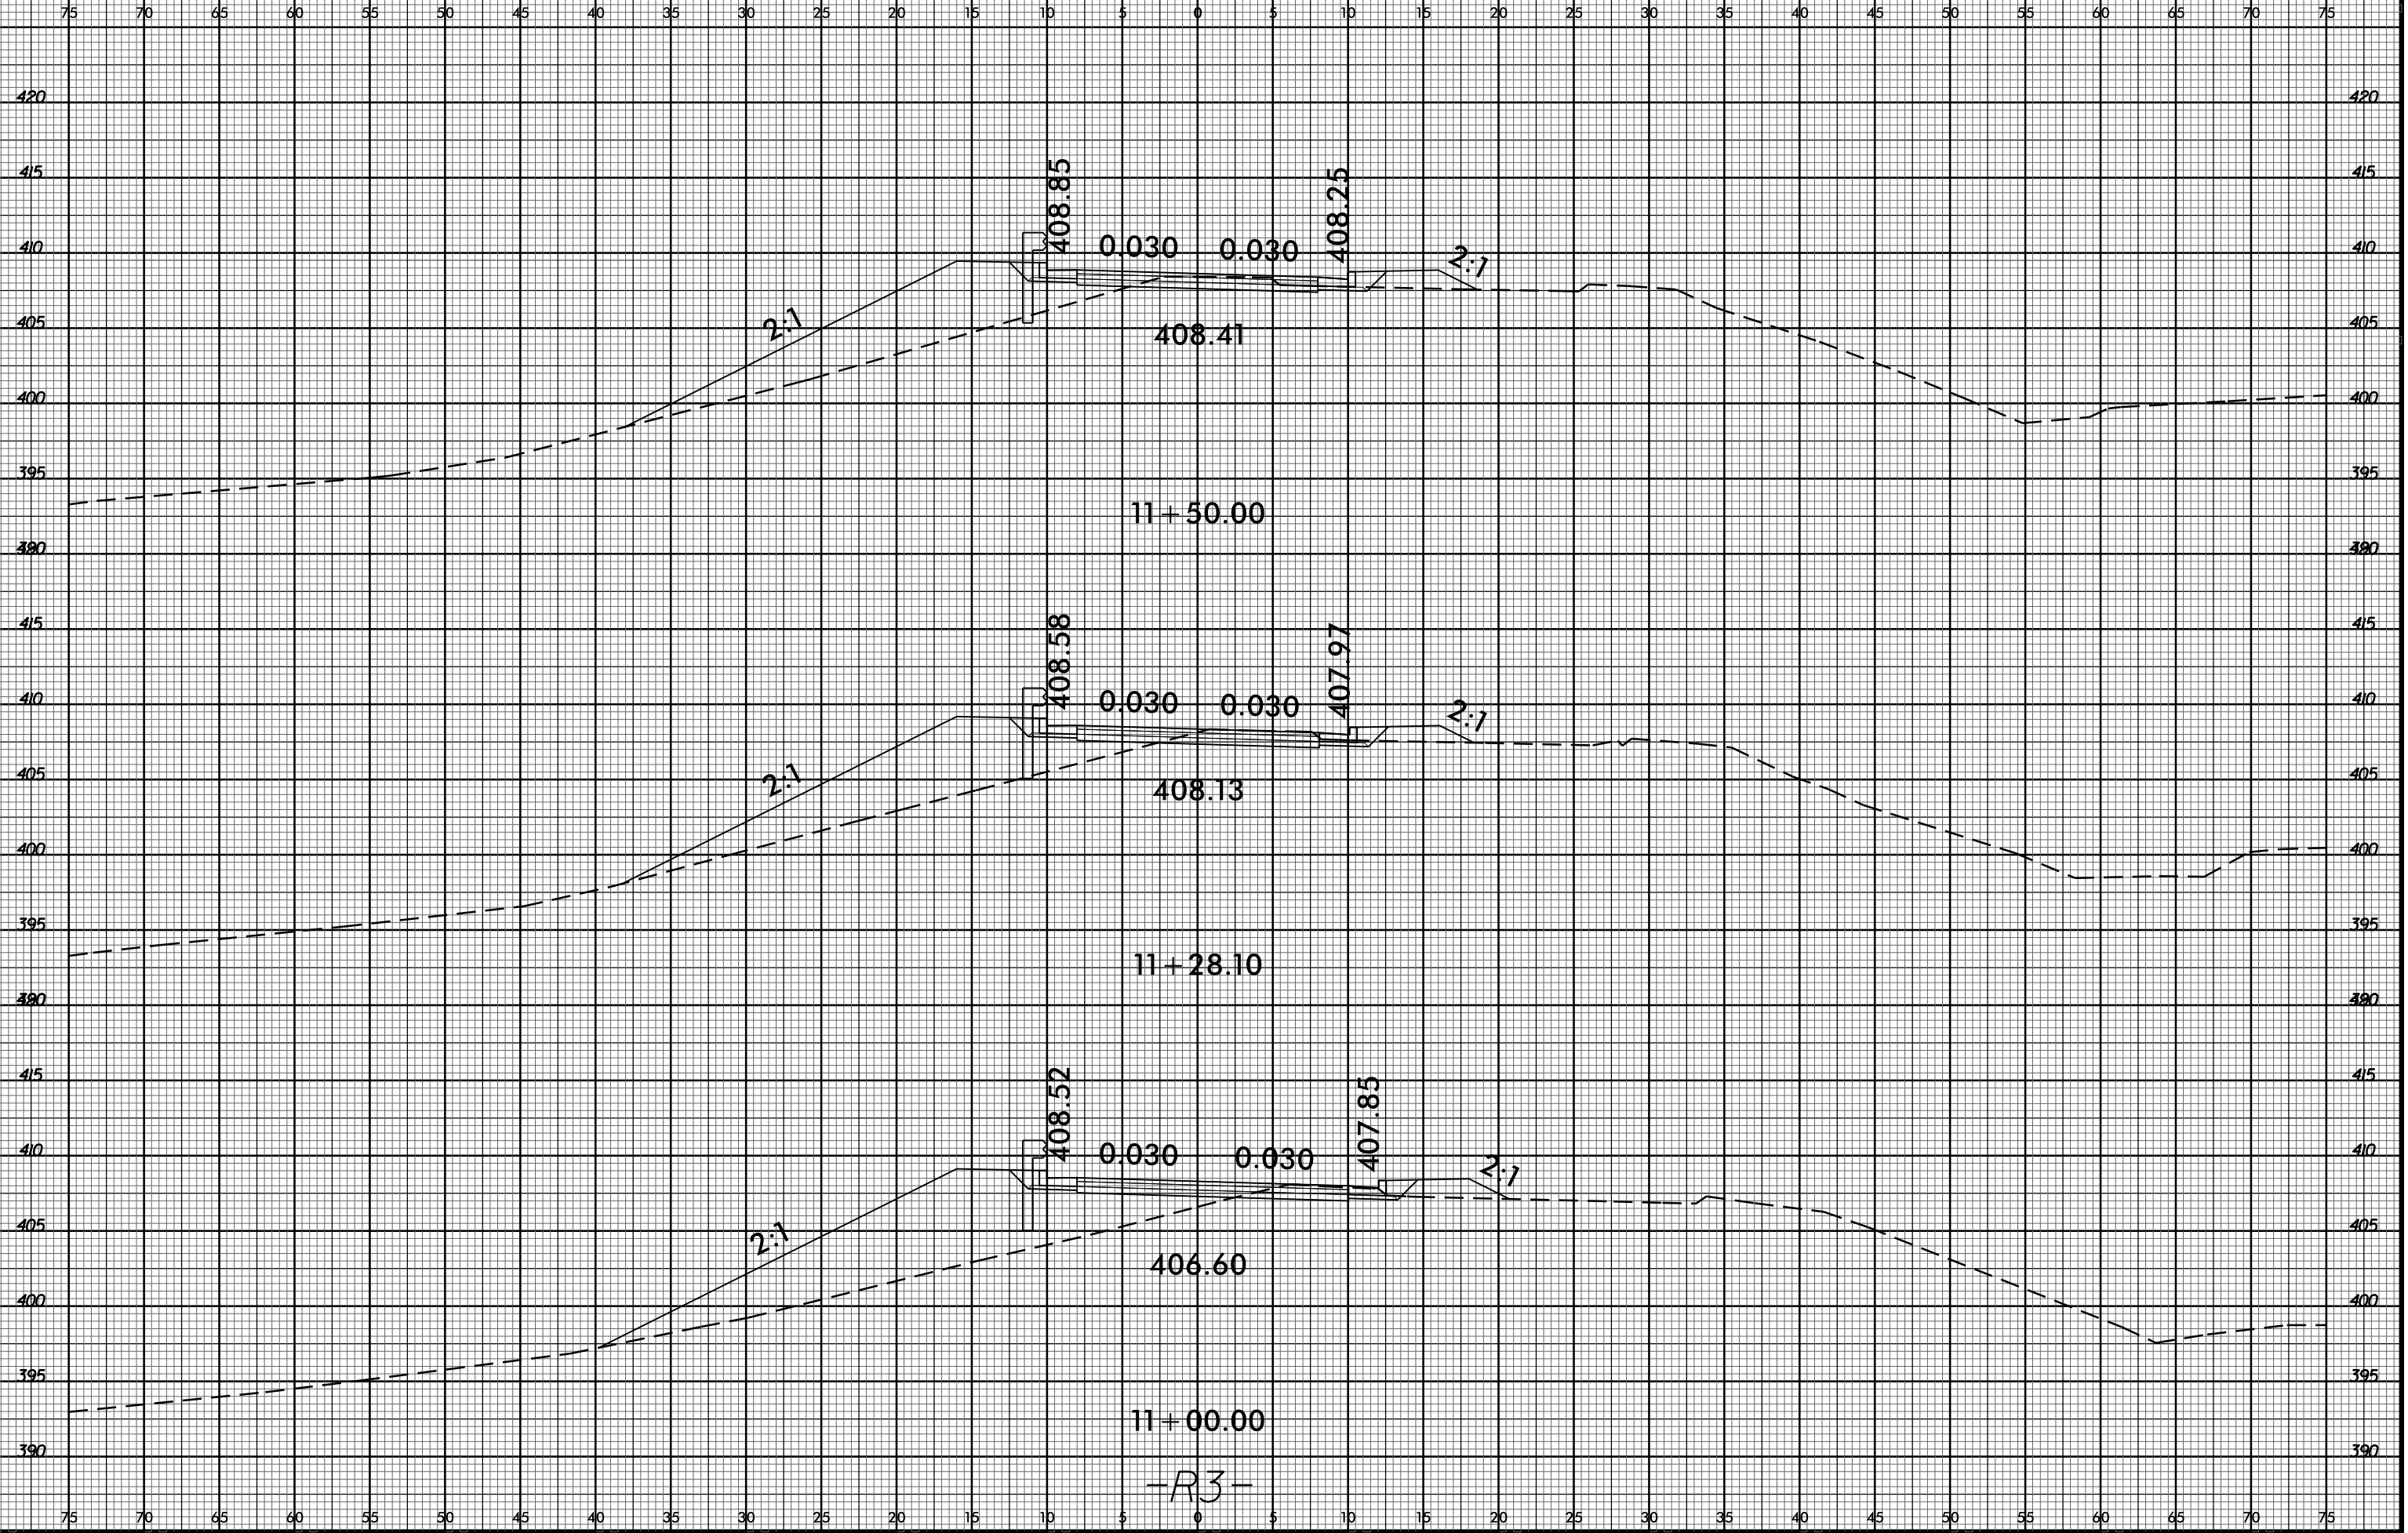

-R3-