


B:\23\399
15-MAY-2016 15:00
R:\Roadway\XSC\3308_r.dwg_xpl_r-3.dgn
\$\$\$\$\$USER\$NAME\$\$\$\$

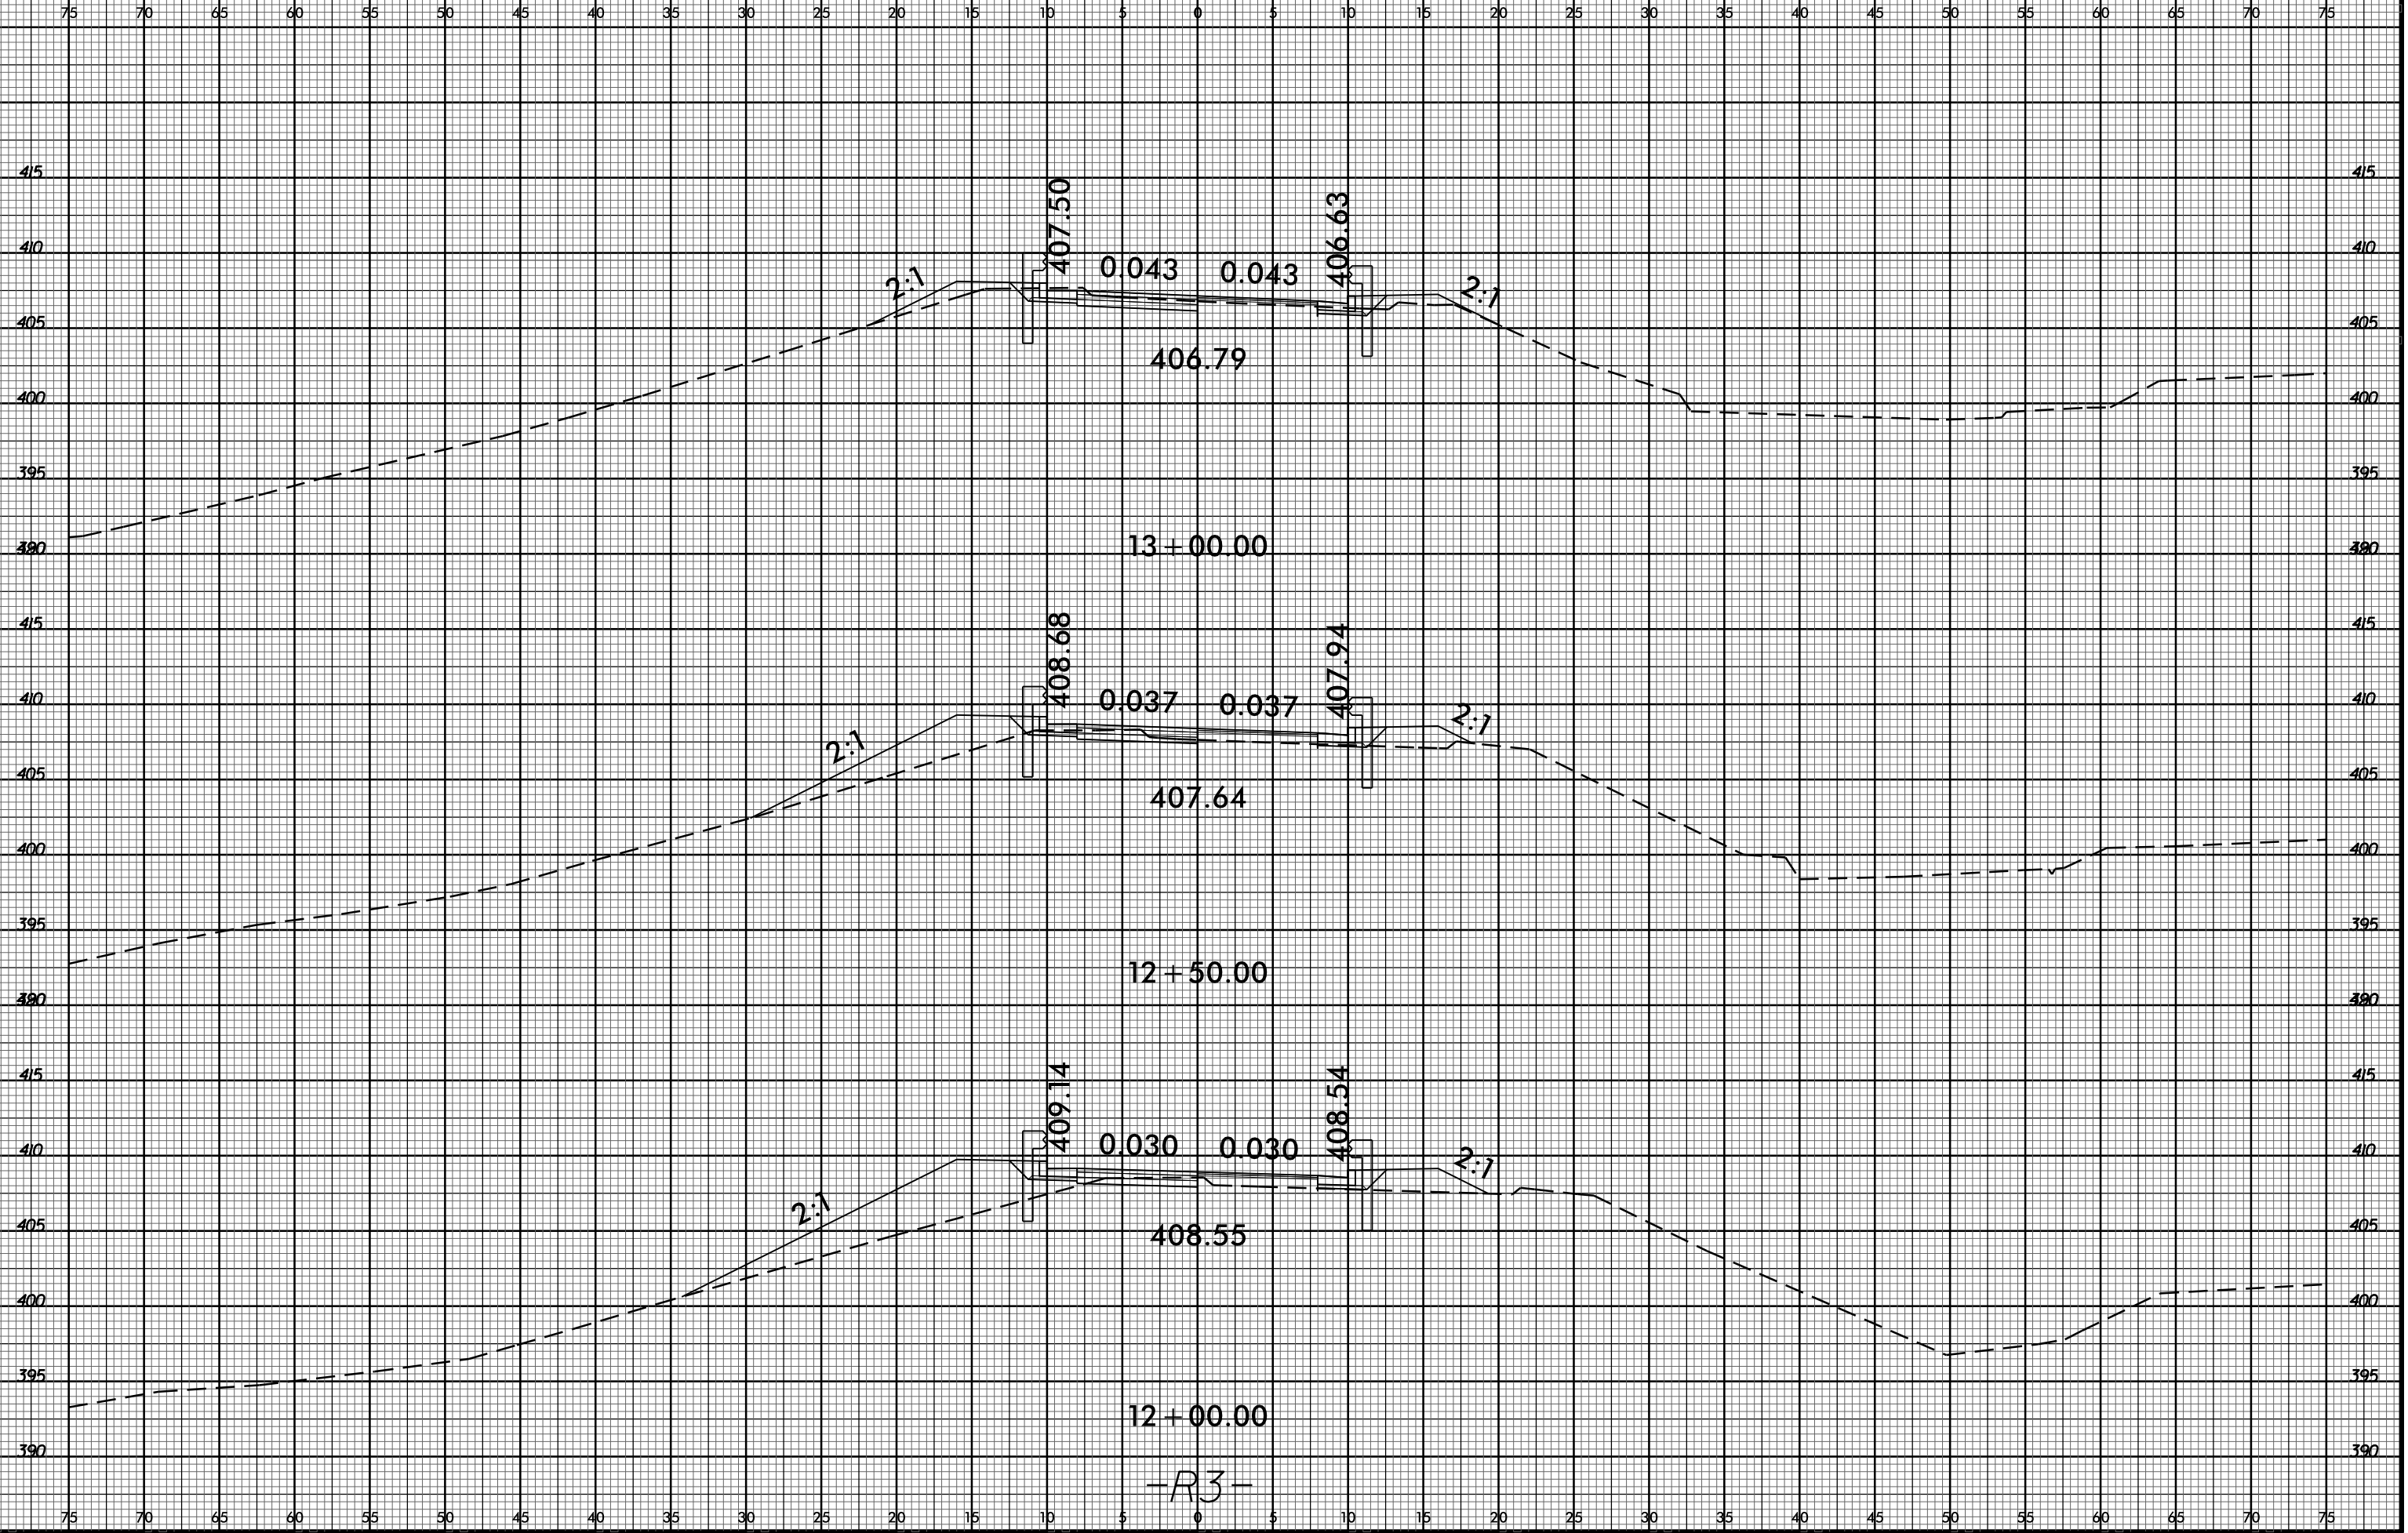

-R3-