


6/23/16

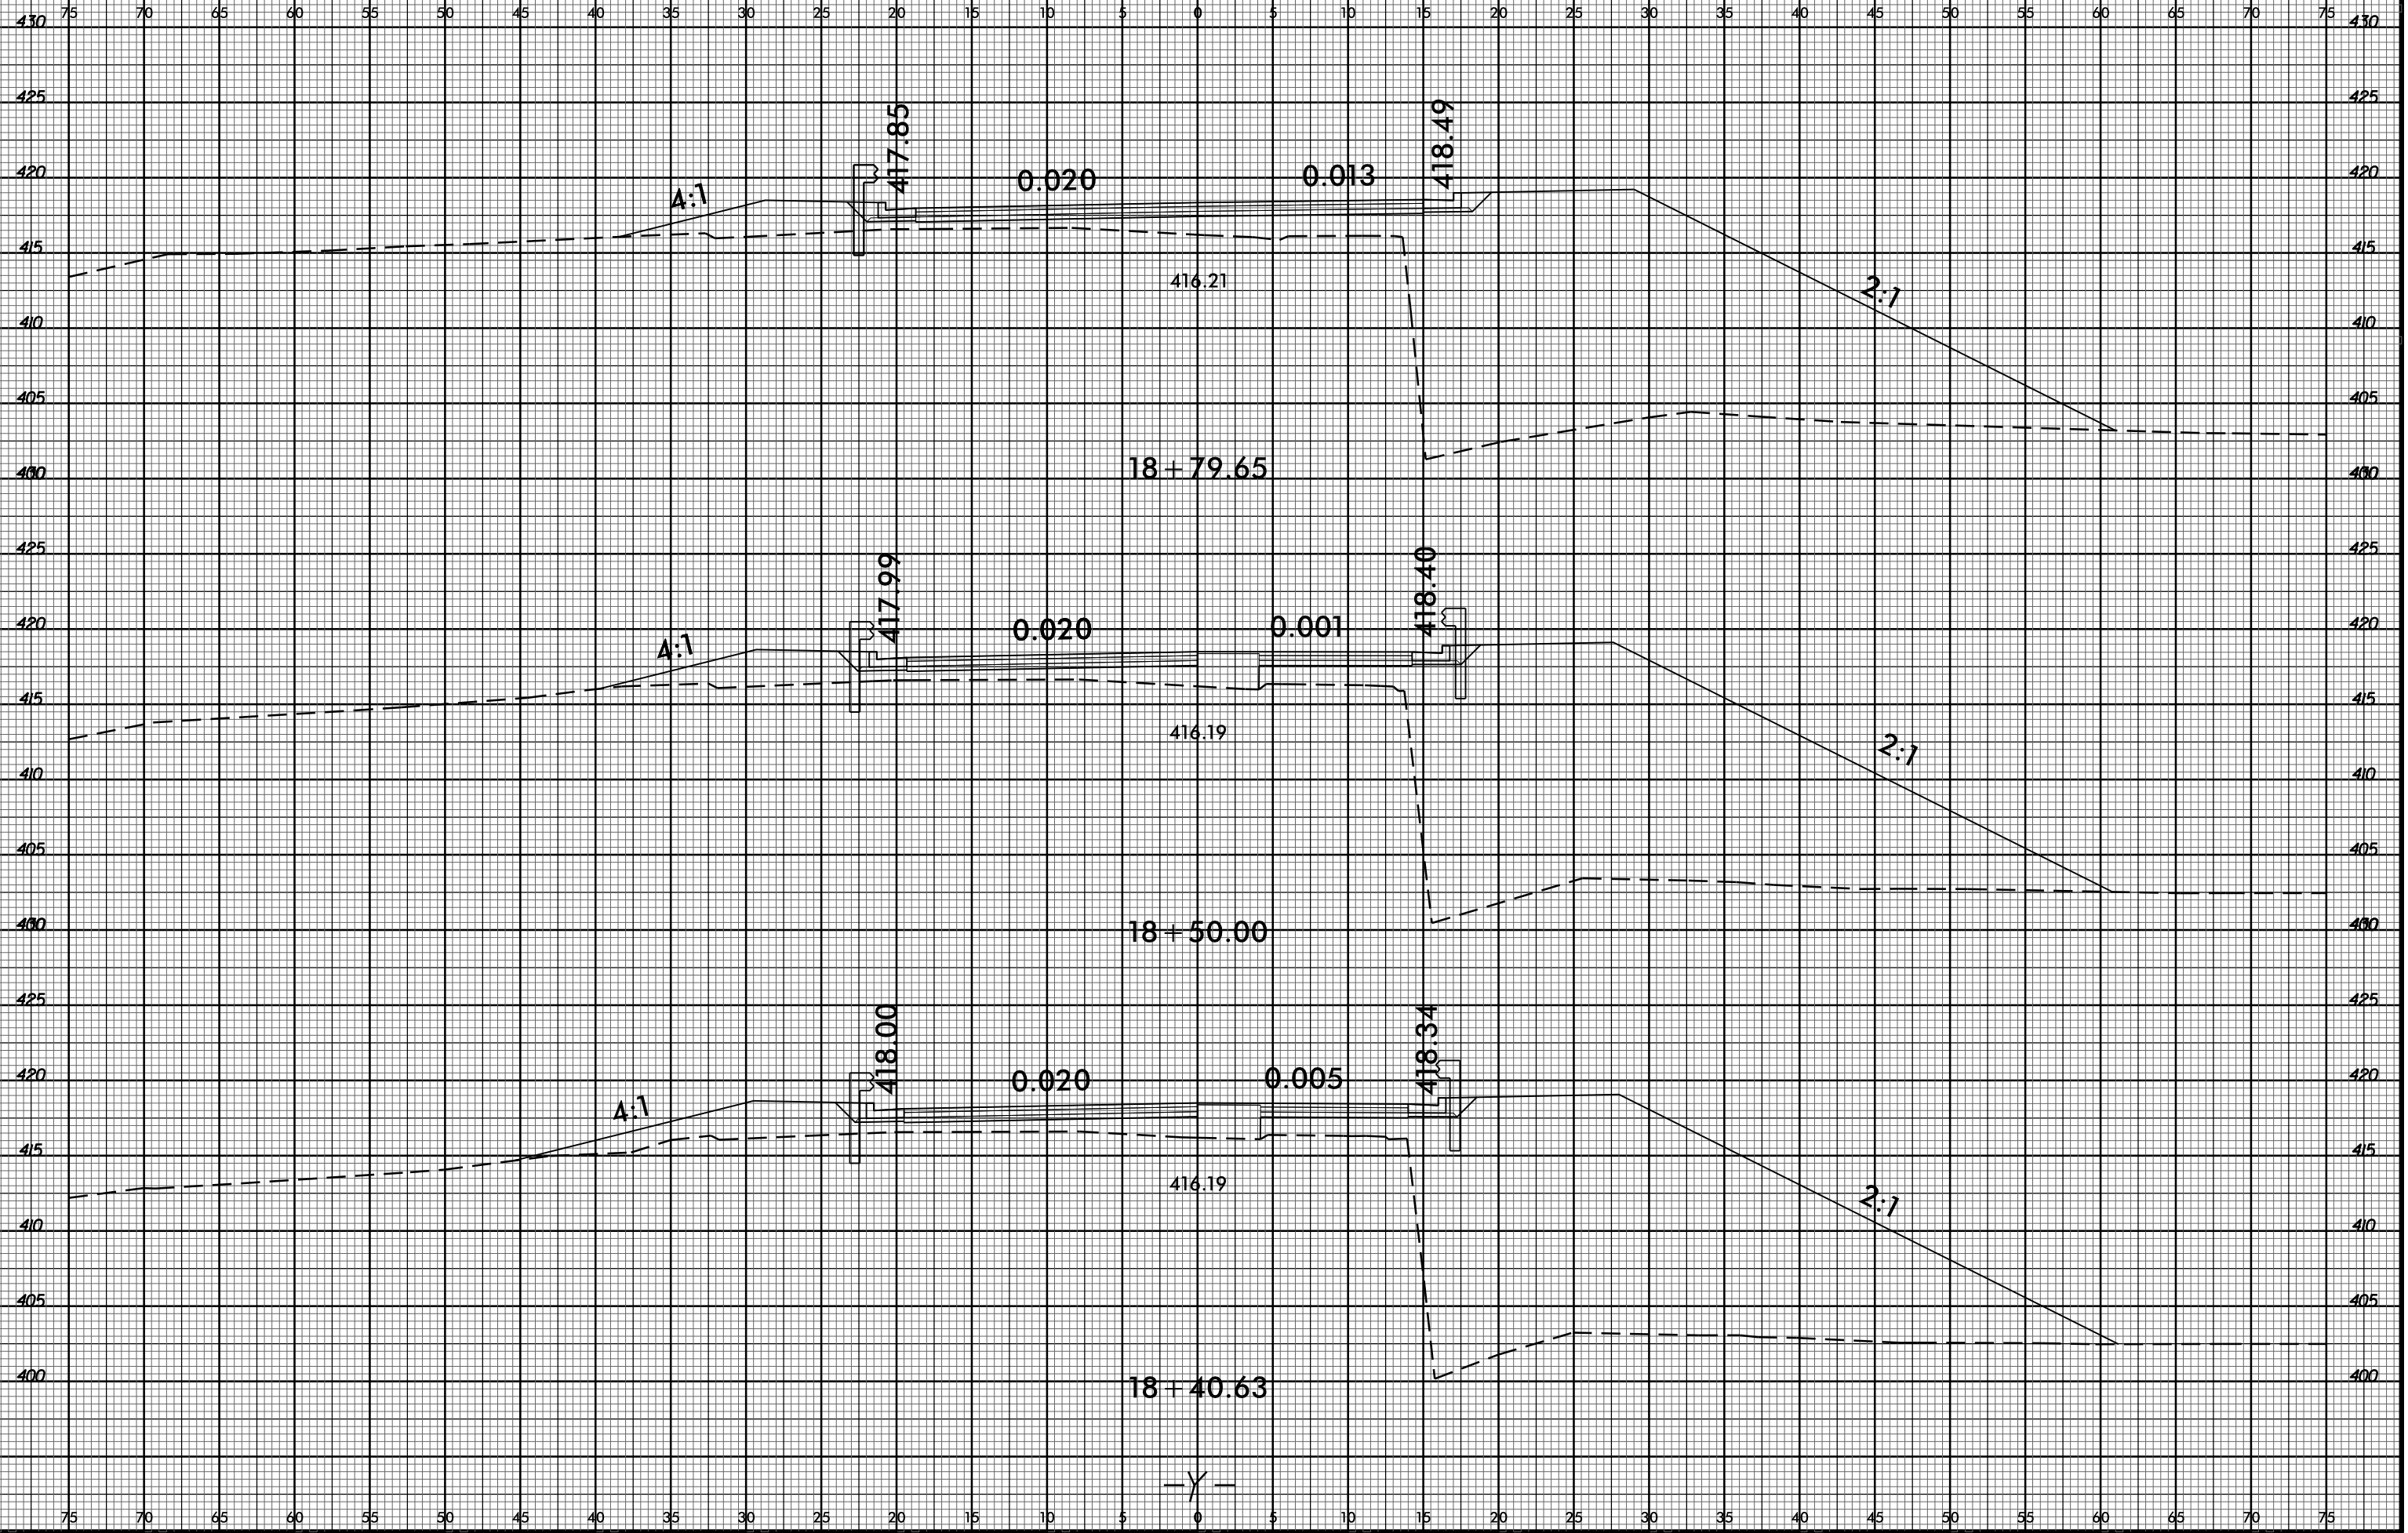

I2-1AN-2018 09:28
 R:\PROJECTS\150 U-3308-r.dwg-plot.dgn
 \$\$\$USERNAME\$\$\$

-Y-