


B:\23\99  
15-MAY-2016 15:02  
R:\Roadway\XSC\U3308\_r.dwg - pl - u.dgn  
\$\$\$\$\$USER\$NAME\$\$\$\$

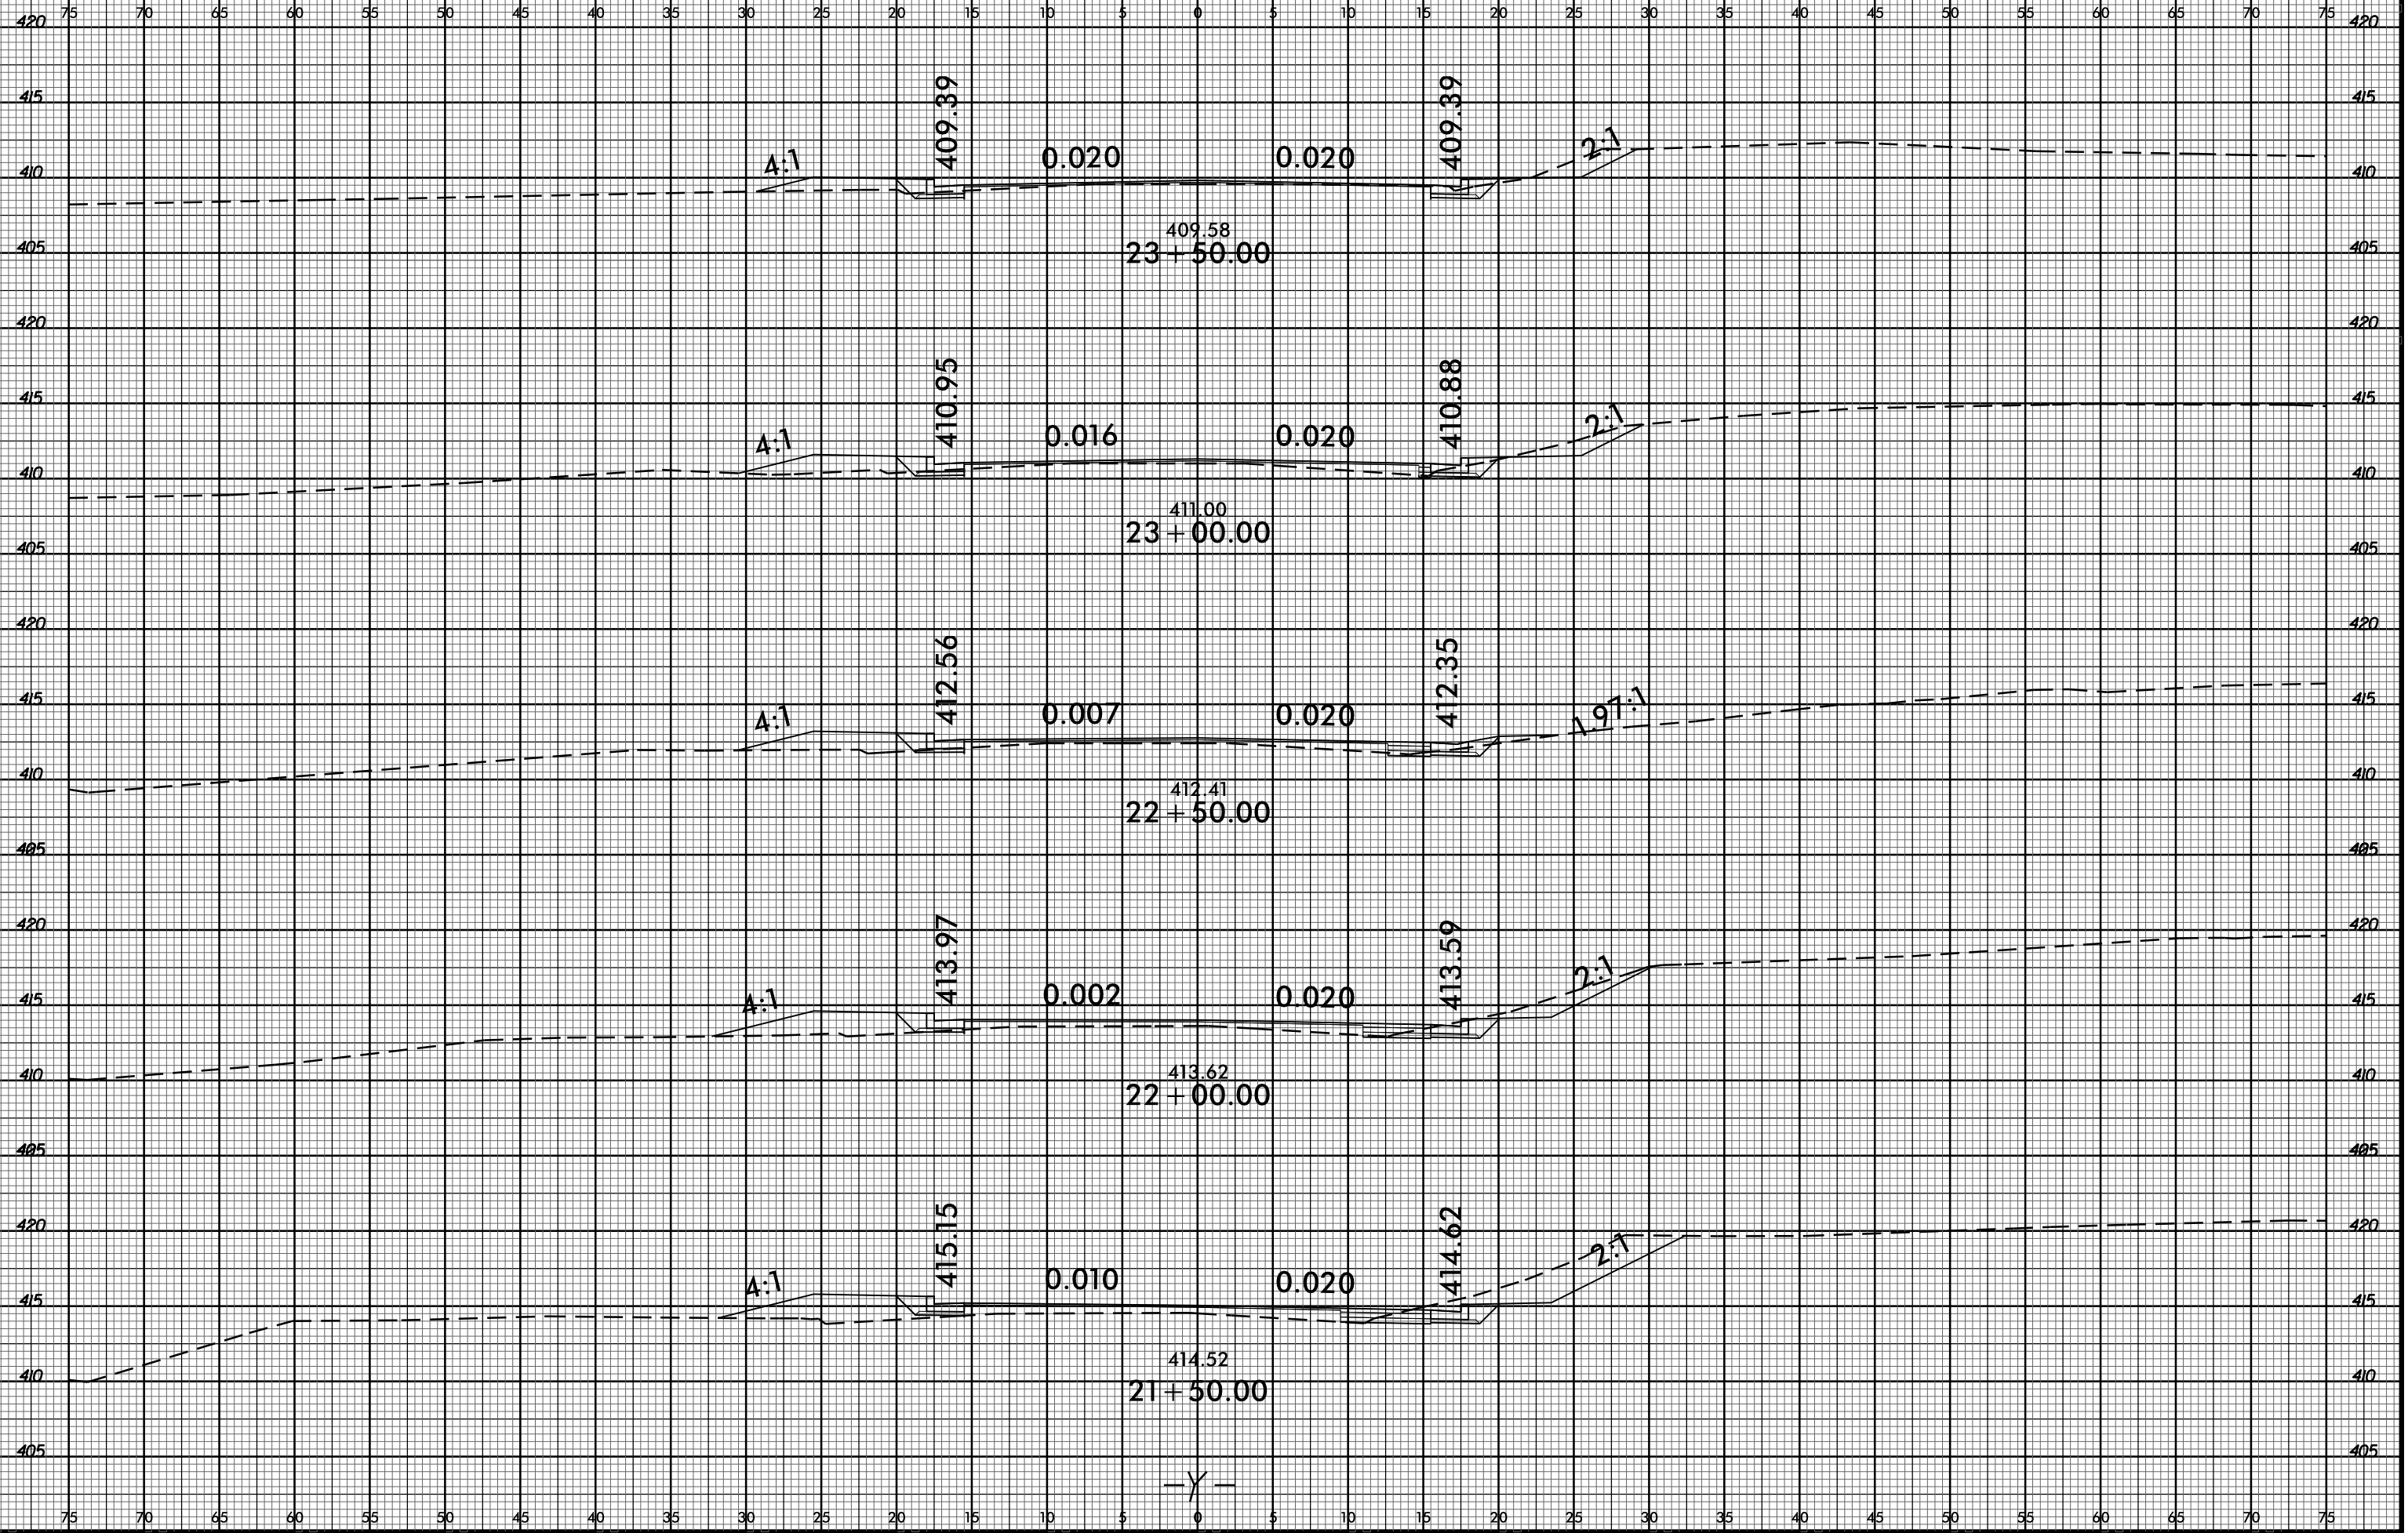

-Y-