


B:\23\99
15-MAY-2016 15:02
R:\Roadwork\XSC\U3308_r.dwg_xpl.dgn
\$\$\$\$\$USER\$NAME\$\$\$\$

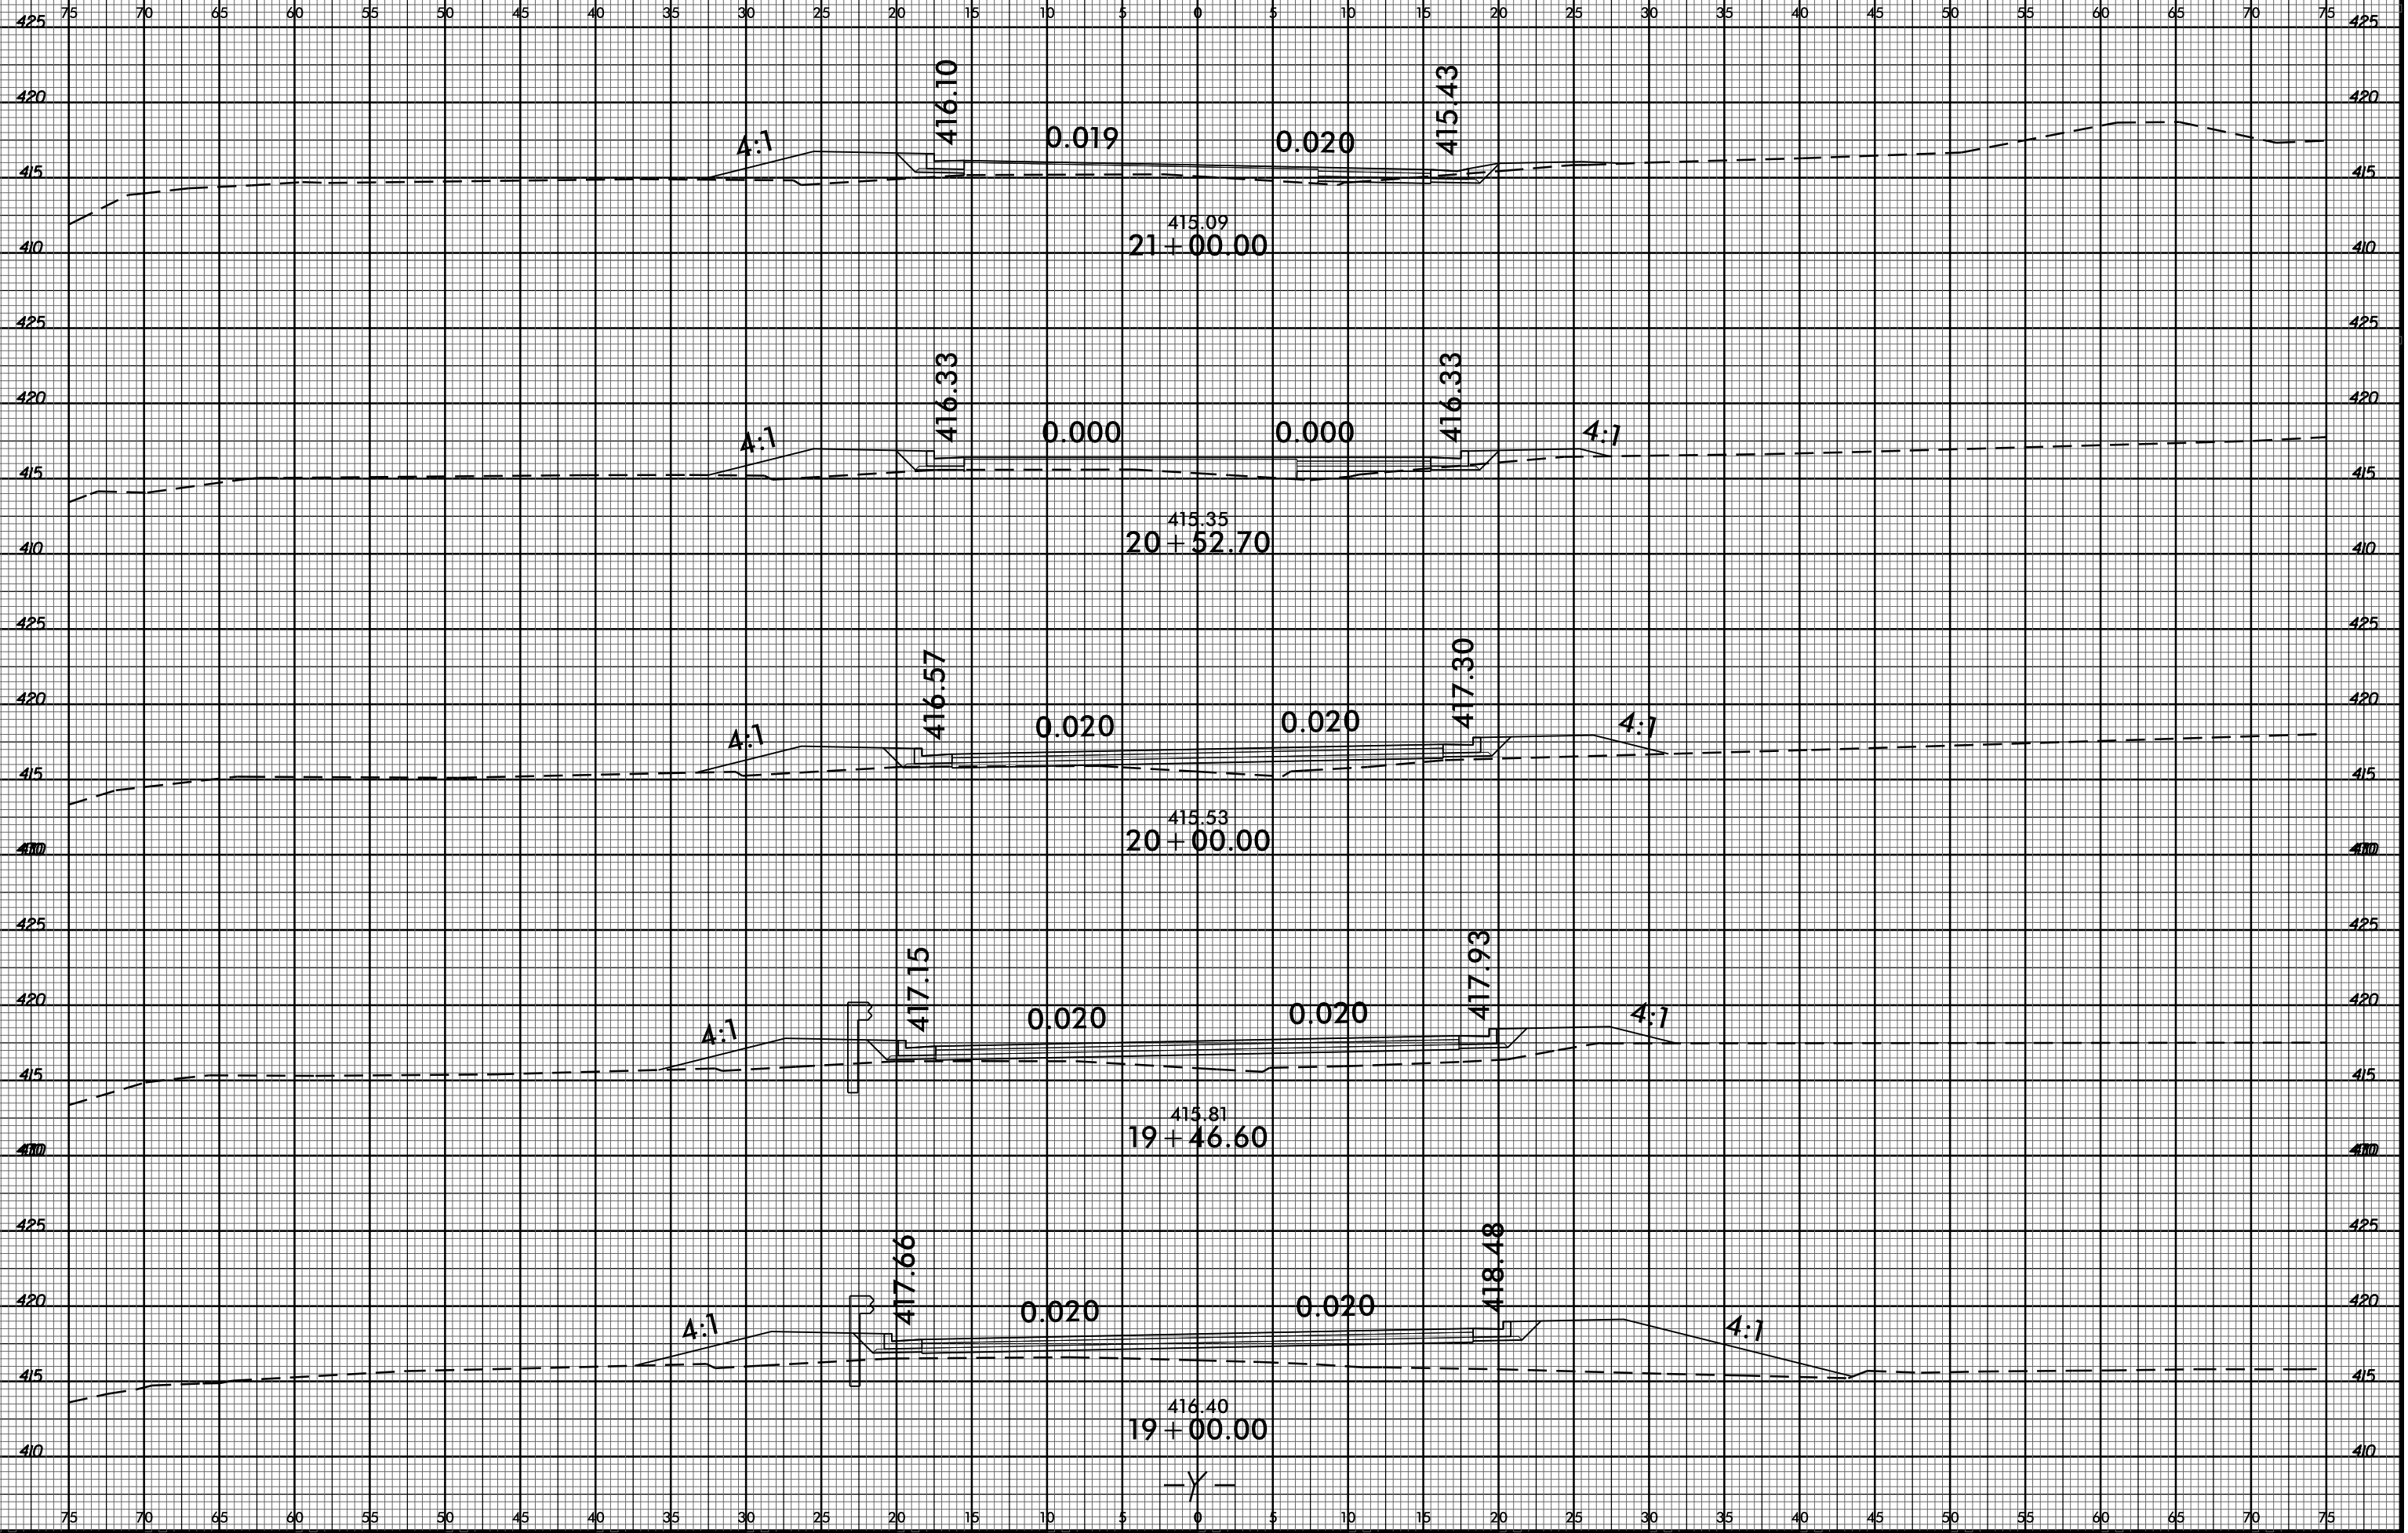

-Y-