


GRADE DATA
 +0.6733% Δ -1.1385%
 PI STA. = 18+50.00 -Y-
 EL. = 418.72
 L = 100.0'

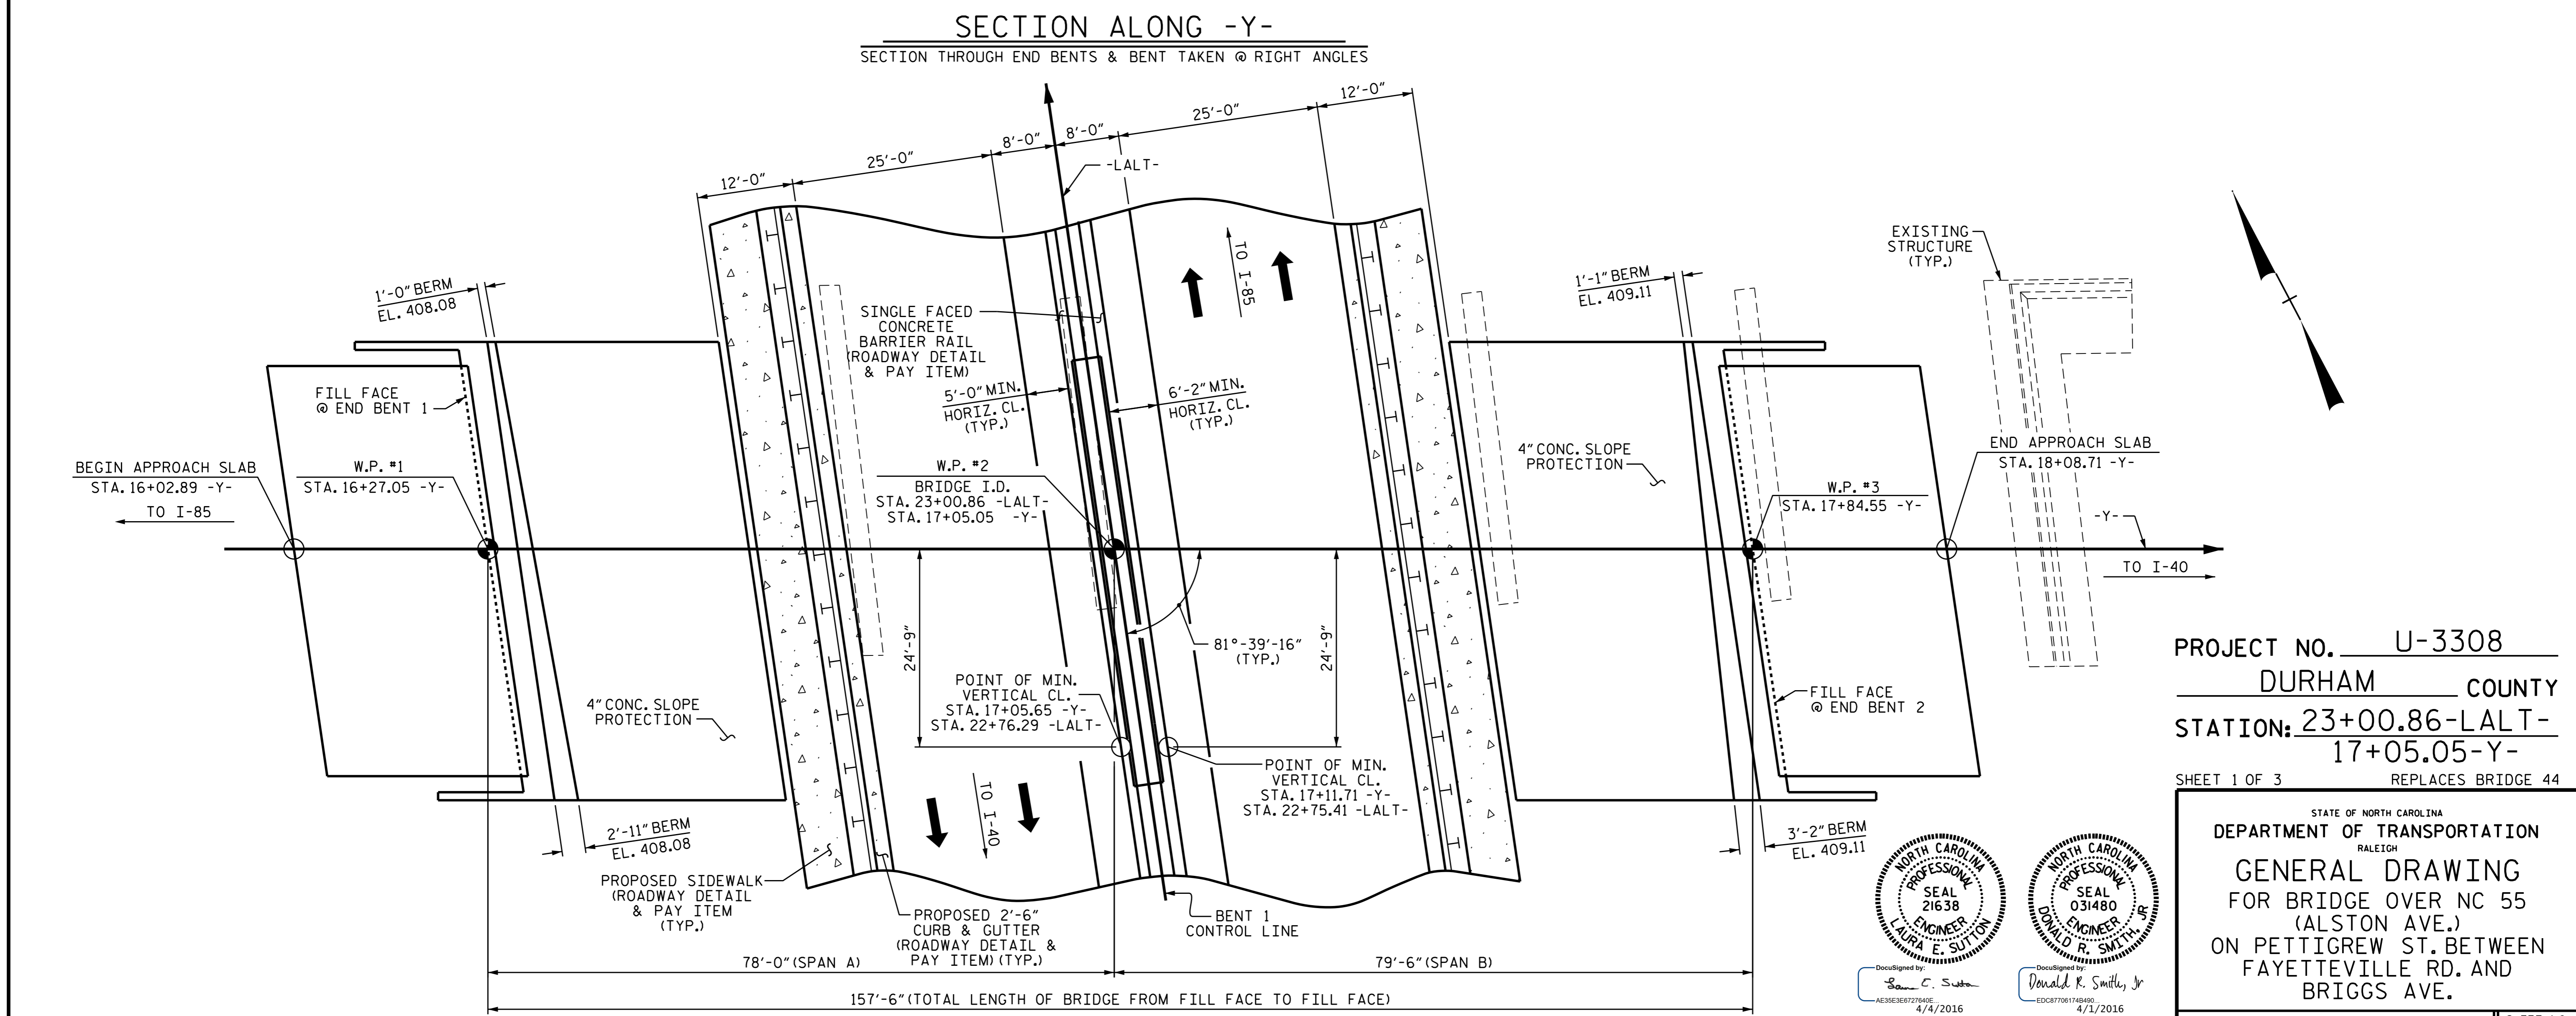

PROJECT NO. U-3308
 DURHAM COUNTY
 STATION: 23+00.86-LALT-17+05.05-Y-
 SHEET 1 OF 3 REPLACES BRIDGE 44

Professional Engineer seals for Laura E. Sutton and Donald R. Smith, Jr.

DRAWN BY: P.S. ADKINS DATE: 9/8/14
 CHECKED BY: H.P. KIM DATE: 9/30/14
 DESIGN ENGINEER OF RECORD: D.R. SMITH DATE: 11/23/14

DOCUMENT NOT CONSIDERED FINAL UNLESS ALL SIGNATURES COMPLETED

REVISIONS						SHEET NO.
NO.	BY:	DATE:	NO.	BY:	DATE:	S2-1
1			3			TOTAL SHEETS
2			4			32