


**NOTES:**

- 1. FOR NOTES, SEE SHEET 1 OF 5.
- 2. FOR DETAILS, SEE SHEETS 3,4, AND 5 OF 5.

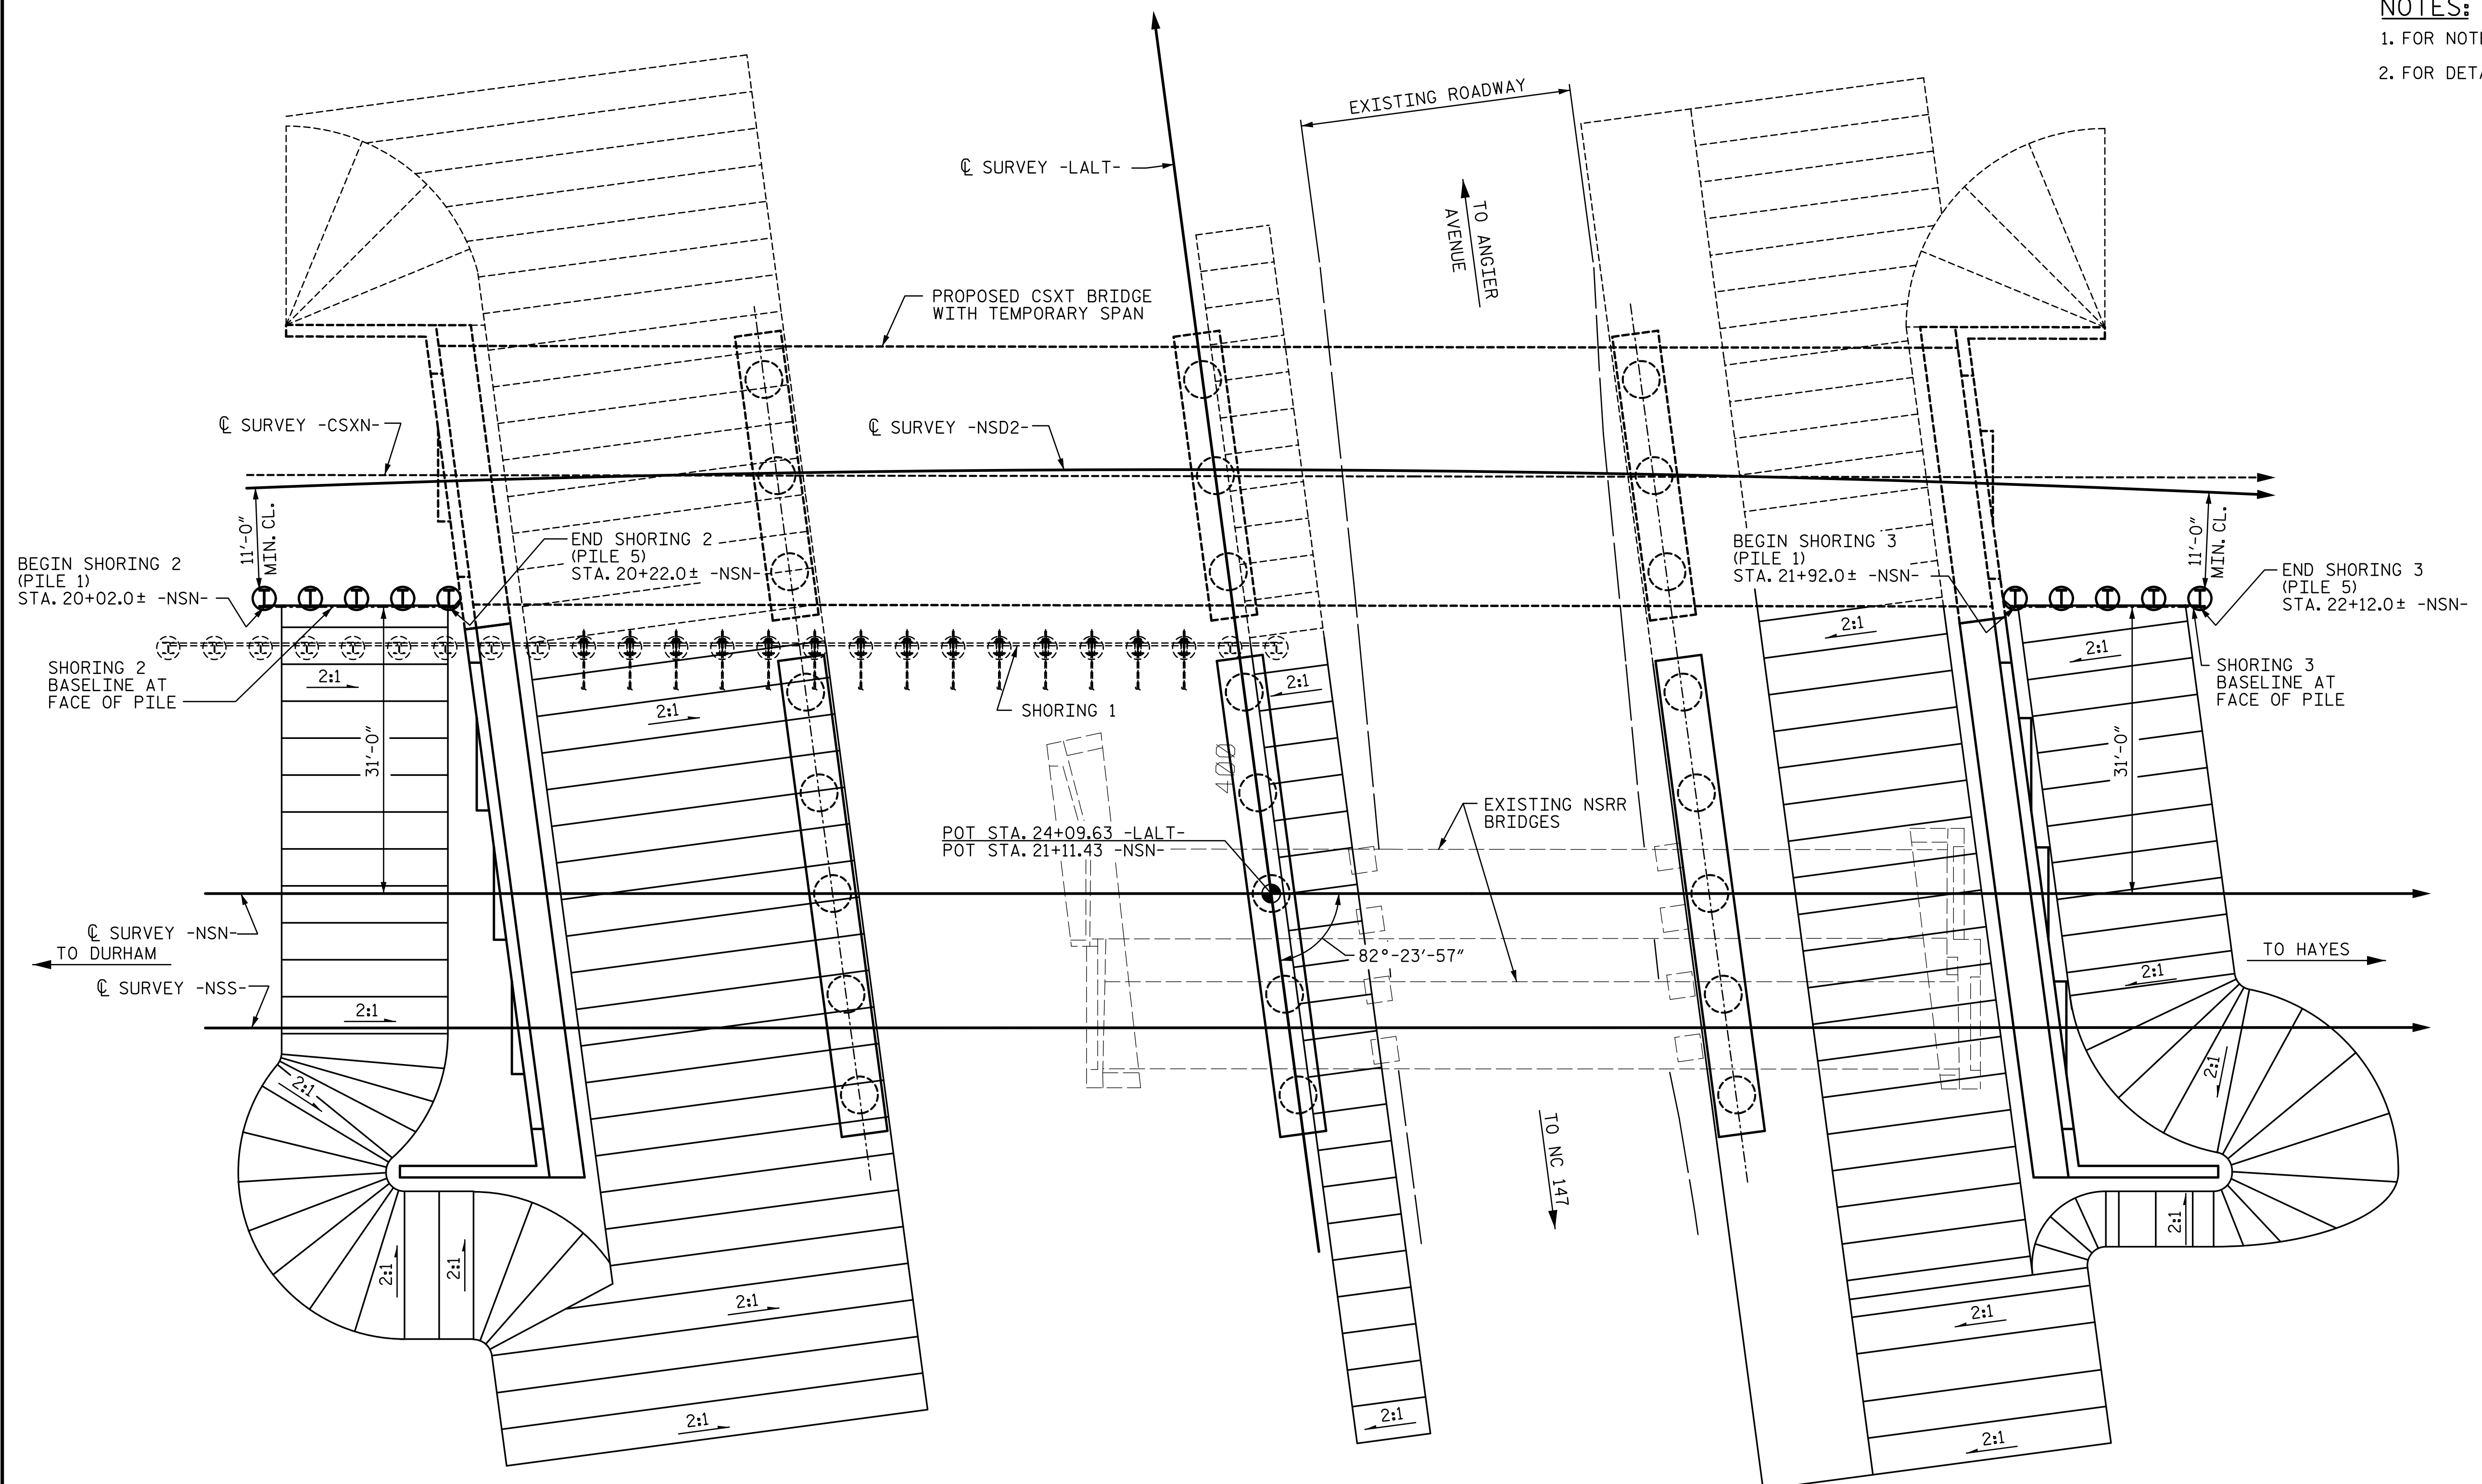

PLAN - STAGE 3


I:\PROJ\251325\ustation\struct\Final\403\_041\_U3308\_SMU\_TPS02.dgn 3/30/2015 4:24 PM olveyac

PROJECT NO. U-3308  
DURHAM COUNTY  
 STATION: POT 24+09.63 -LALT-  
POT 21+11.43 -NSN-

SHEET 2 OF 5

STATE OF NORTH CAROLINA  
 DEPARTMENT OF TRANSPORTATION  
 RALEIGH

TEMPORARY SHORING

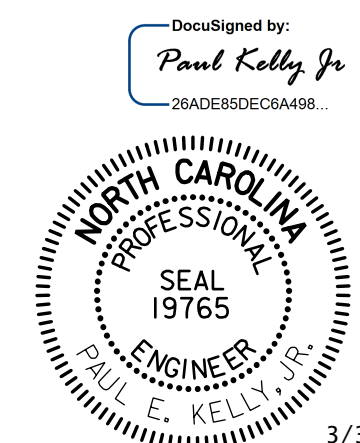

STV / Ralph Whitehead Associates, Inc.  
 900 W Trade Street, Suite 715  
 Charlotte, NC 28202  
 NC License No. F-0991

DRAWN BY : TRL/TJT DATE : 6-14  
 CHECKED BY : PEK DATE : 6-14

DOCUMENT NOT CONSIDERED FINAL UNLESS ALL SIGNATURES COMPLETED

REVISIONS						SHEET NO.
NO.	BY:	DATE:	NO.	BY:	DATE:	S3-41
1			3			TOTAL SHEETS 44
2			4			