



TOP OF RAIL ELEV.		
PT.	STA.	T/R ELEV.
①	12+50.00	415.23
②	12+74.68	415.34
③	13+00.00	415.42
④	13+22.18	415.45
⑤	13+50.00	415.43
⑥	13+69.68	415.39
⑦	14+00.00	415.27

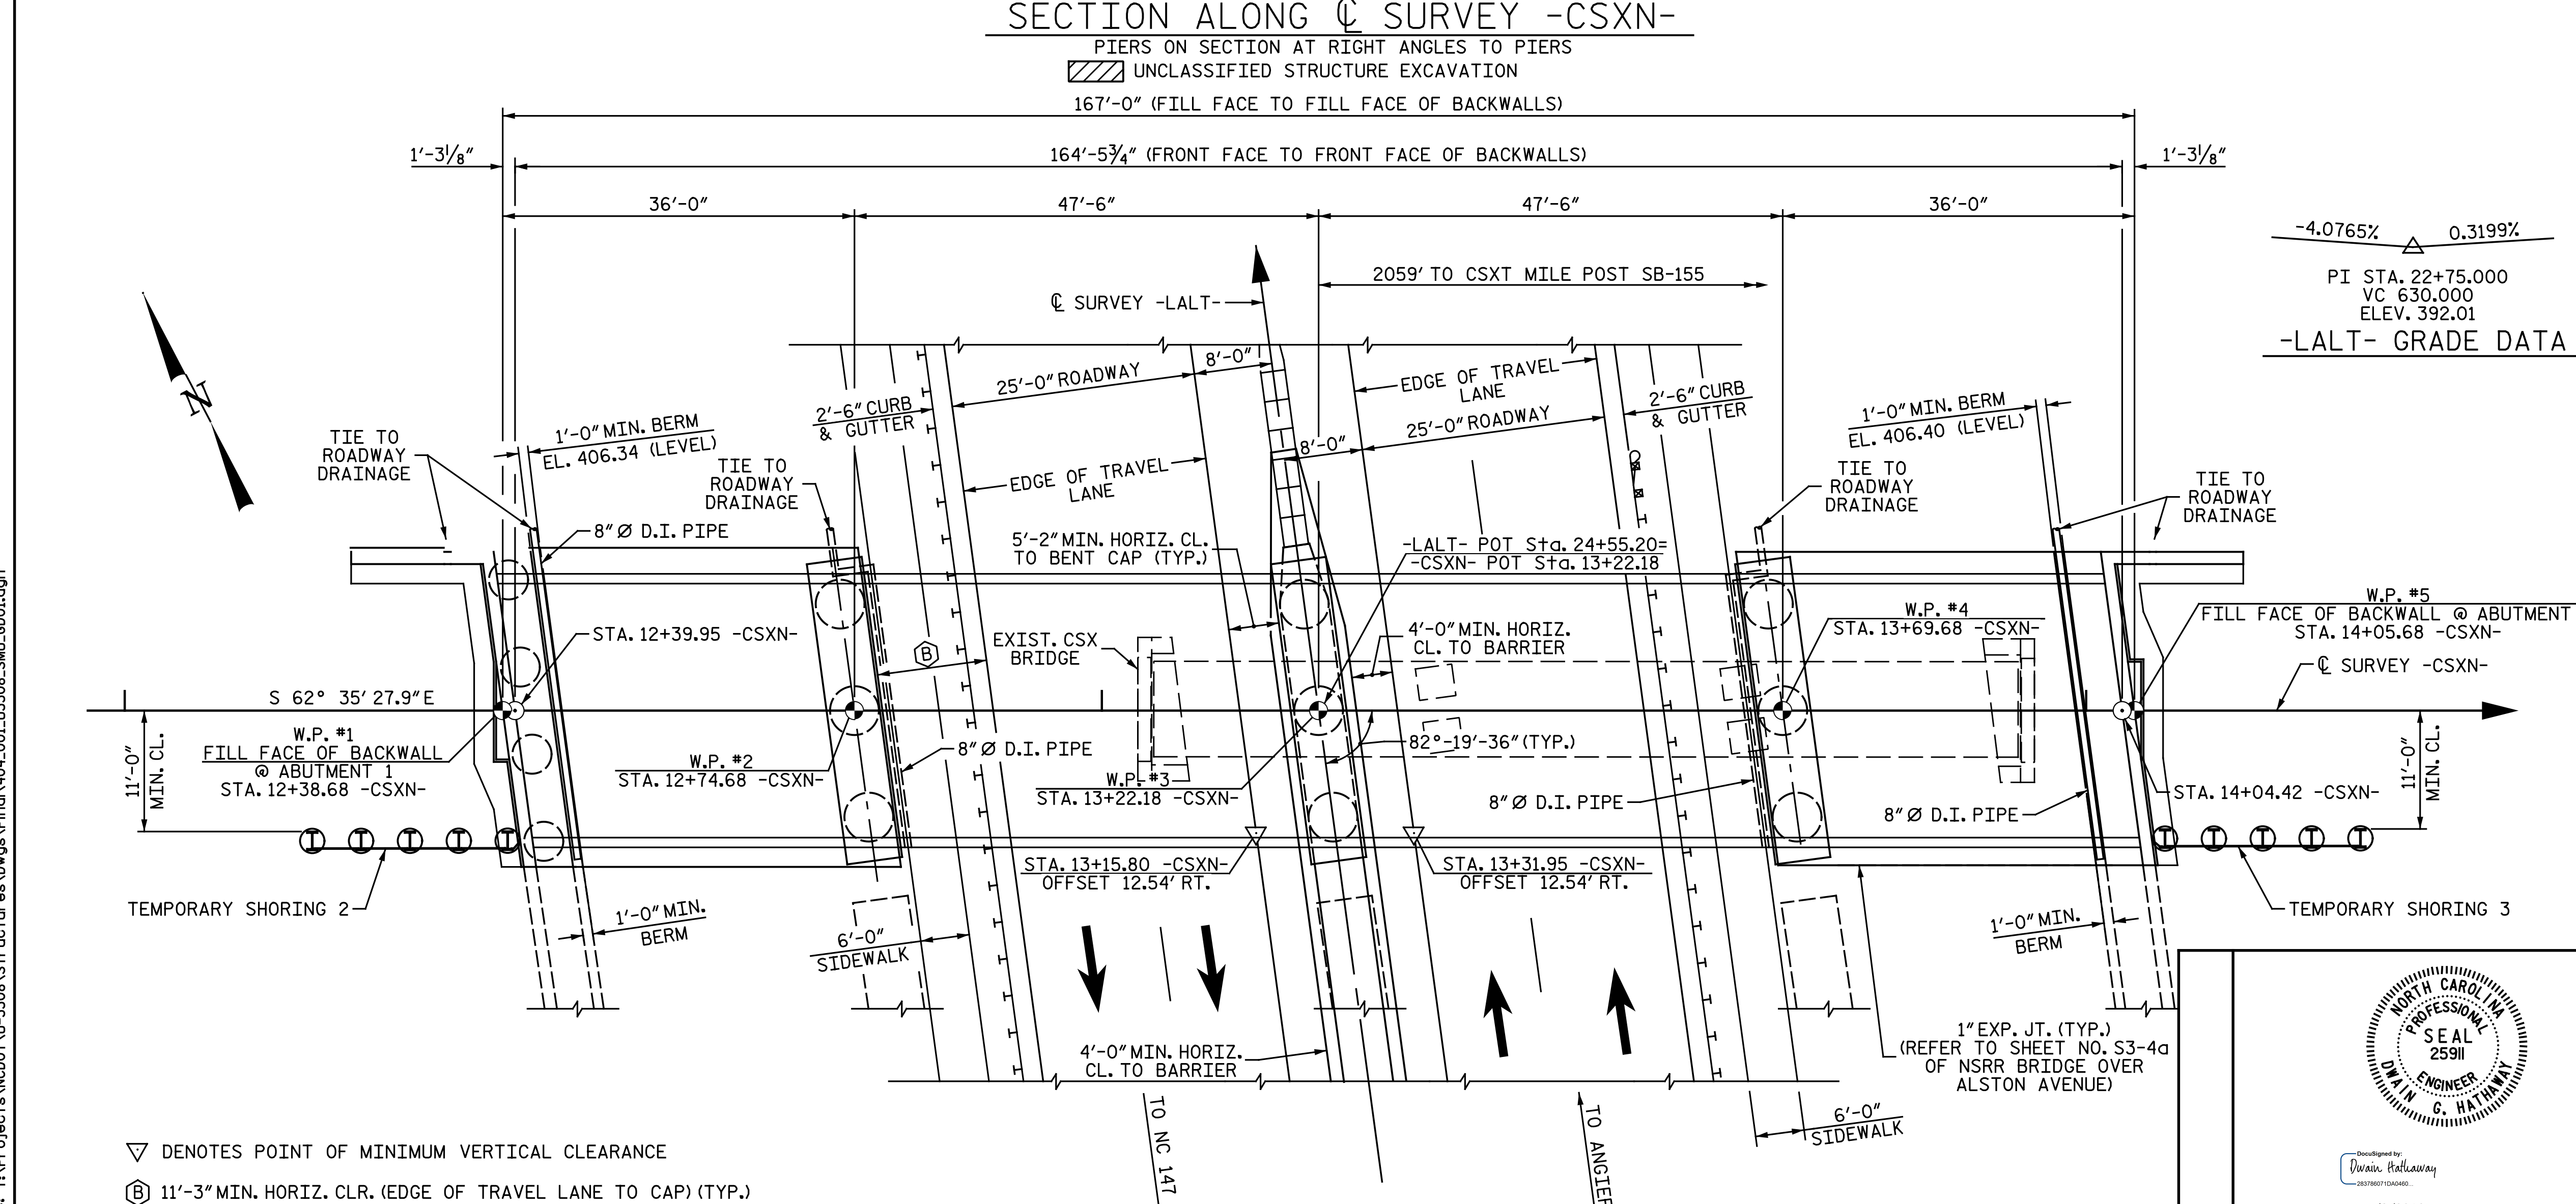

PROJECT NO. U-3308  
 DURHAM COUNTY  
 STATION: 24+55.20 -LALT-  
 13+22.18 -CSXN-  
 SHEET 1 OF 5 BRIDGE #12 CSXT M.P. SB-154.61

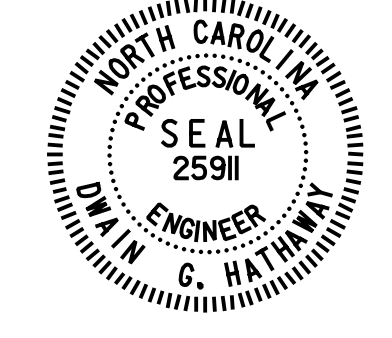

**Michael Baker INTERNATIONAL**

Michael Baker Engineering  
 8000 Regency Parkway, Suite 600  
 Cary, North Carolina 27518  
 NC License No.: F-1084

STATE OF NORTH CAROLINA  
 DEPARTMENT OF TRANSPORTATION  
 RALEIGH  
**GENERAL DRAWING**  
 FOR BRIDGE ON CSXT RAILWAY  
 OVER ALSTON AVE. BETWEEN  
 NC 147 AND ANGIER AVE.

REVISIONS						SHEET NO.	
NO.	BY:	DATE:	NO.	BY:	DATE:	S4-1	
1			3			TOTAL SHEETS	
2			4			68	

5/3/2016 9:36:56 AM  
 File Name: Y:\Projects\NCDOT\U-3308\Structures\Drawings\Final\404\_001\_U3308\_SML.GD01.dgn  
 onayhew

DRAWN BY: JNA/MDM DATE: 1-7-14  
 CHECKED BY: S. A. DENNEY DATE: 2-24-14