


FRAMING PLAN

- * MEASURED ALONG FILL FACE @ ABUTMENT
- ** MEASURED ALONG C JOINT & C PIER

PROJECT NO. U-3308
DURHAM COUNTY
 STATION: 24+55.20 -LALT-
13+22.18 -CSXN-
 SHEET 2 OF 2

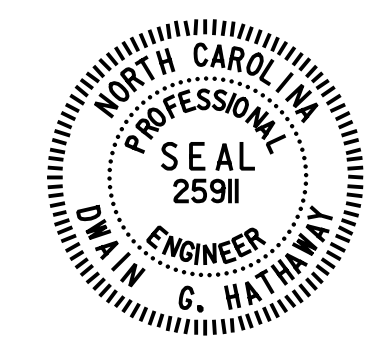

Designed by
 Dwan Hathaway
 5/3/2016

Michael Baker INTERNATIONAL

Michael Baker Engineering
 8000 Regency Parkway, Suite 600
 Cary, North Carolina 27618
 NC License No.: F-1084

STATE OF NORTH CAROLINA
 DEPARTMENT OF TRANSPORTATION
 RALEIGH
 SUPERSTRUCTURE
 GIRDER LAYOUT
 SPANS C & D

REVISIONS						SHEET NO.
NO.	BY:	DATE:	NO.	BY:	DATE:	S4-17
1			3			TOTAL SHEETS
2			4			68

cmayhew 5/3/2016 9:37:05 AM
 File name: Y:\Projects\NCDOT\U-3308\Structures\Drawings\Final\404_017_U3308_SML\F02.dgn

DRAWN BY : M. D. MAYHEW DATE : 1-7-14
 CHECKED BY : S. A. DENNEY DATE : 2-27-14