


PROJECT REFERENCE NO. W-5510	SHEET NO. 2B-2
RW SHEET NO.	
ROADWAY DESIGN ENGINEER	
DOCUMENT NOT CONSIDERED FINAL UNLESS ALL SIGNATURES COMPLETED	

NC GRID NAD 83
- NAD 2011

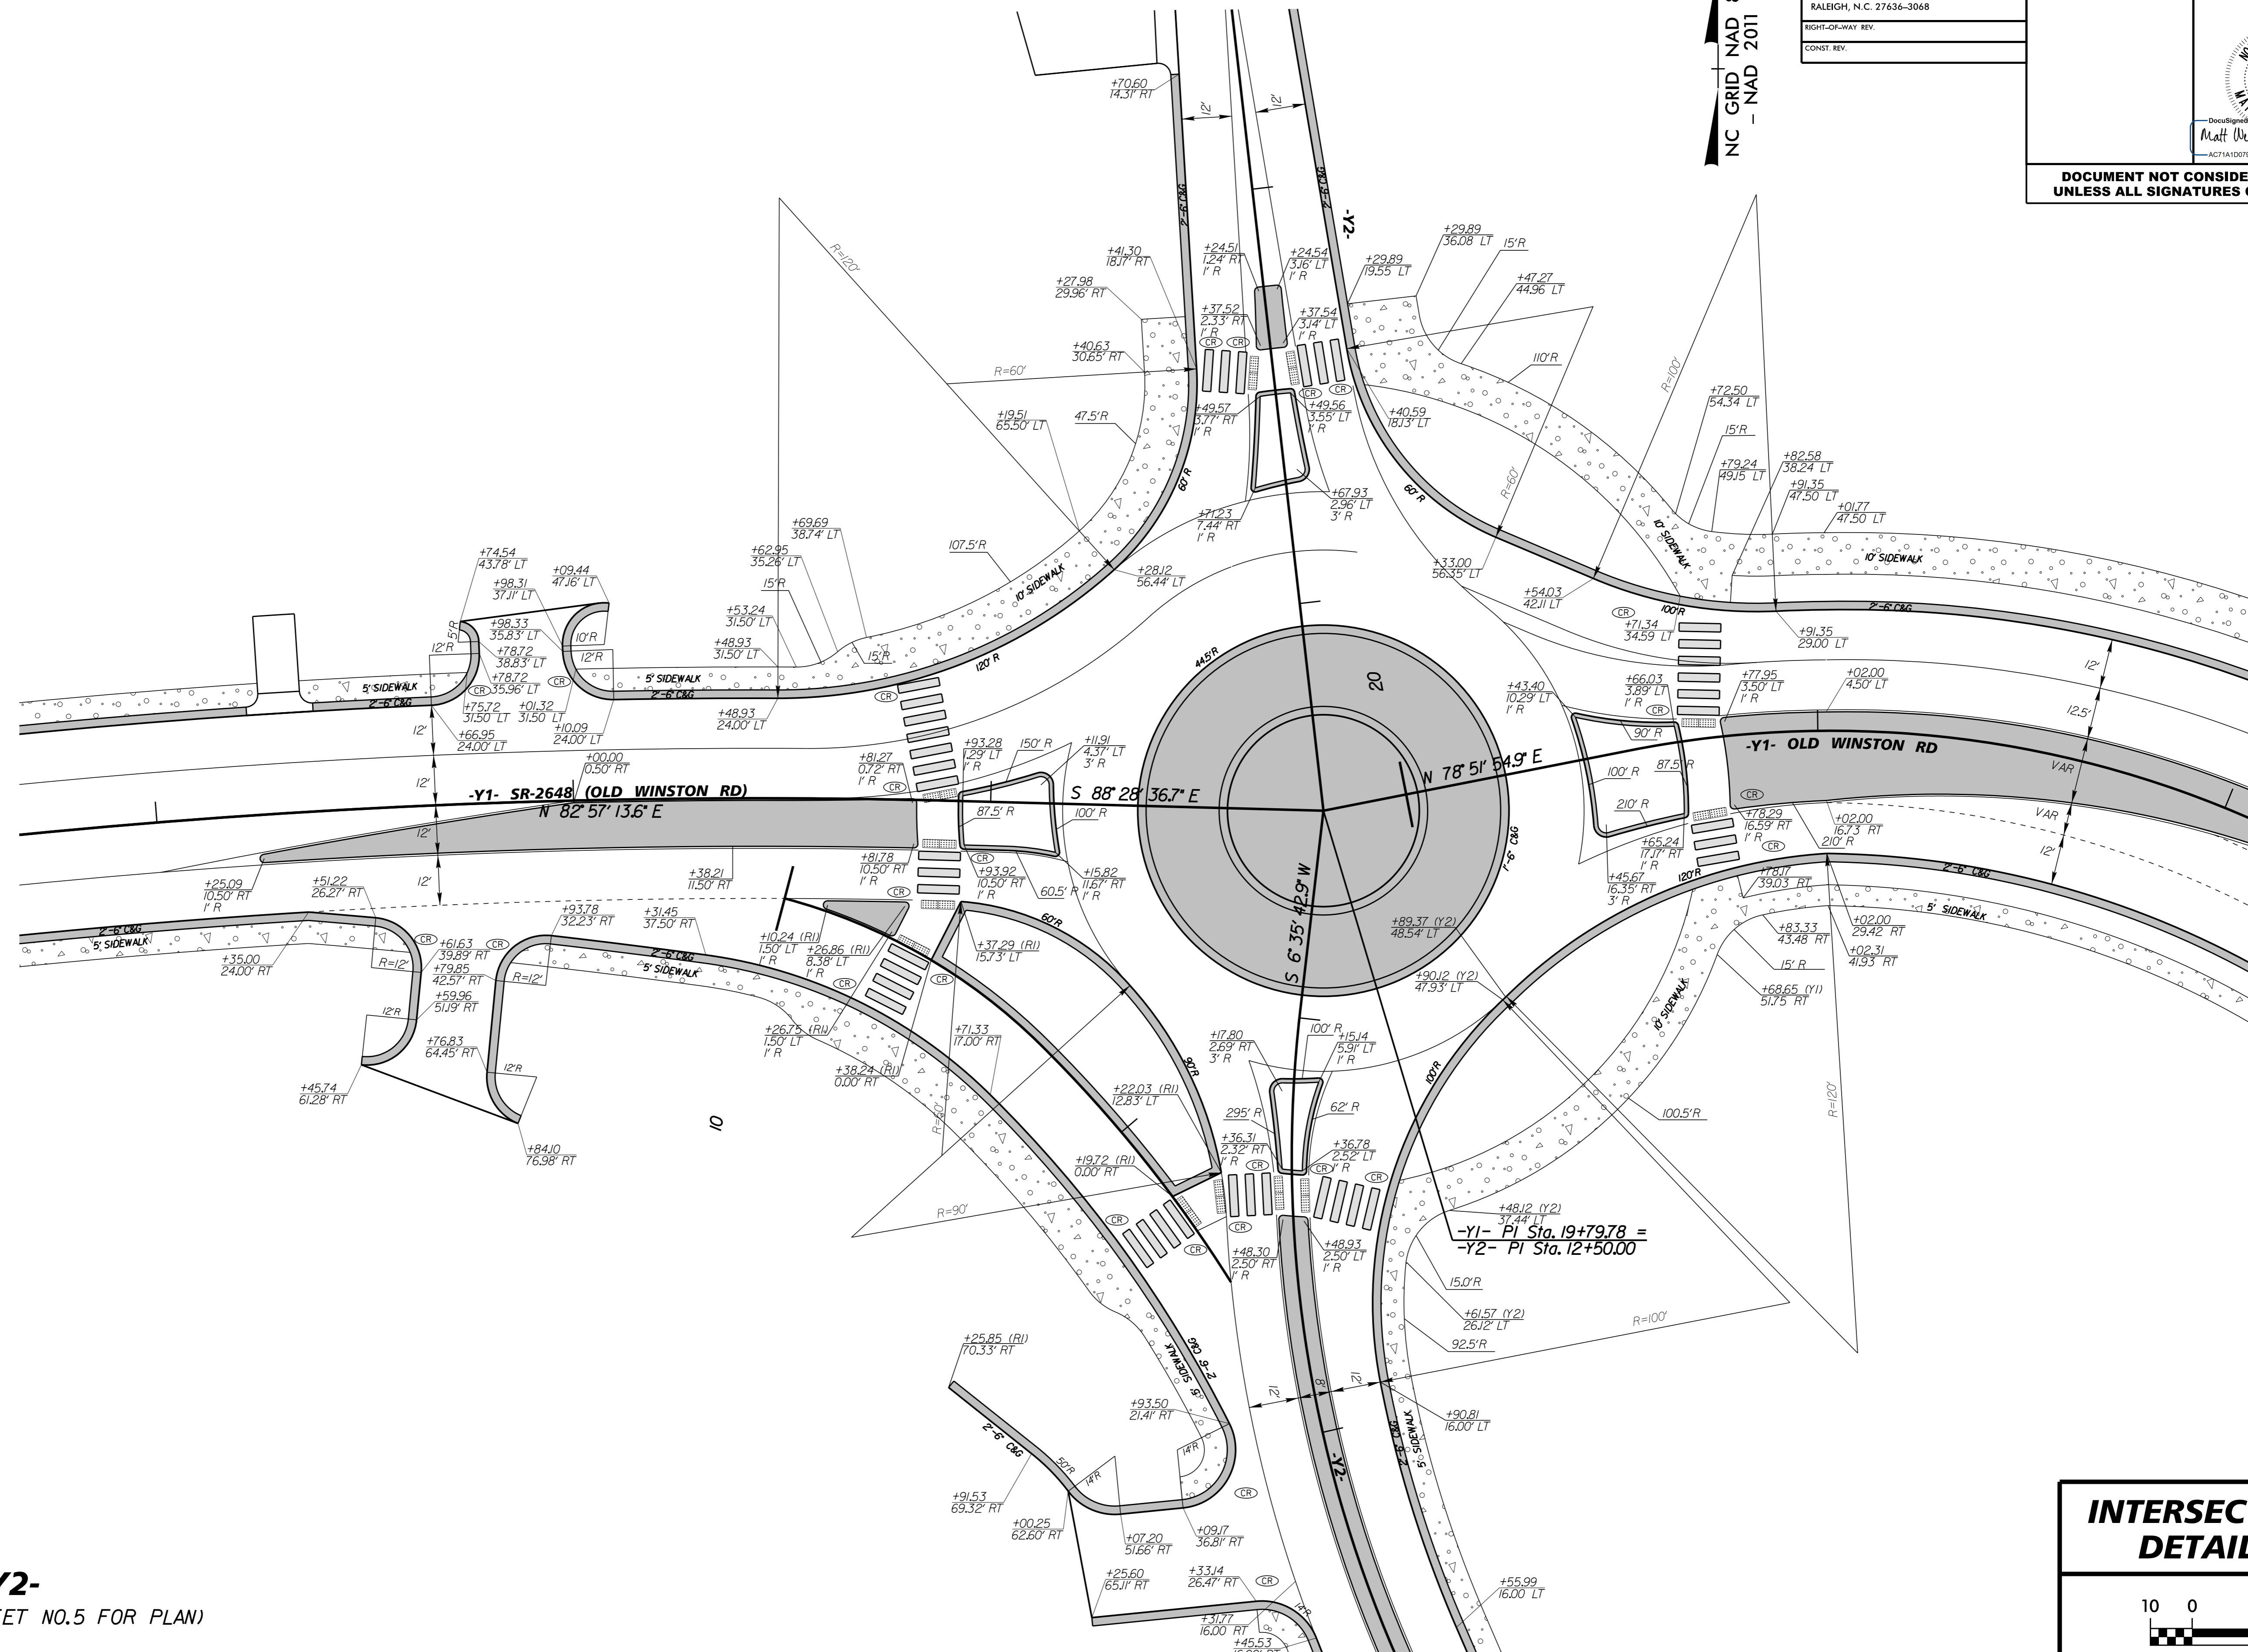

K:\PAL_Roadway\01036245 - KernervilleRoadway\Pro\W5510_RDY_PSH_2B-2.dgn

-Y1-I-Y2-
(SEE SHEET NO.5 FOR PLAN)

12/22/2015

INTERSECTION DETAILS