
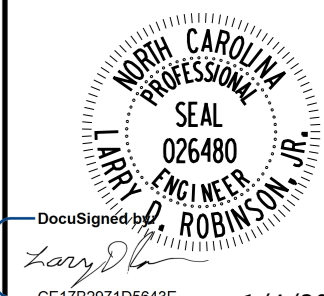
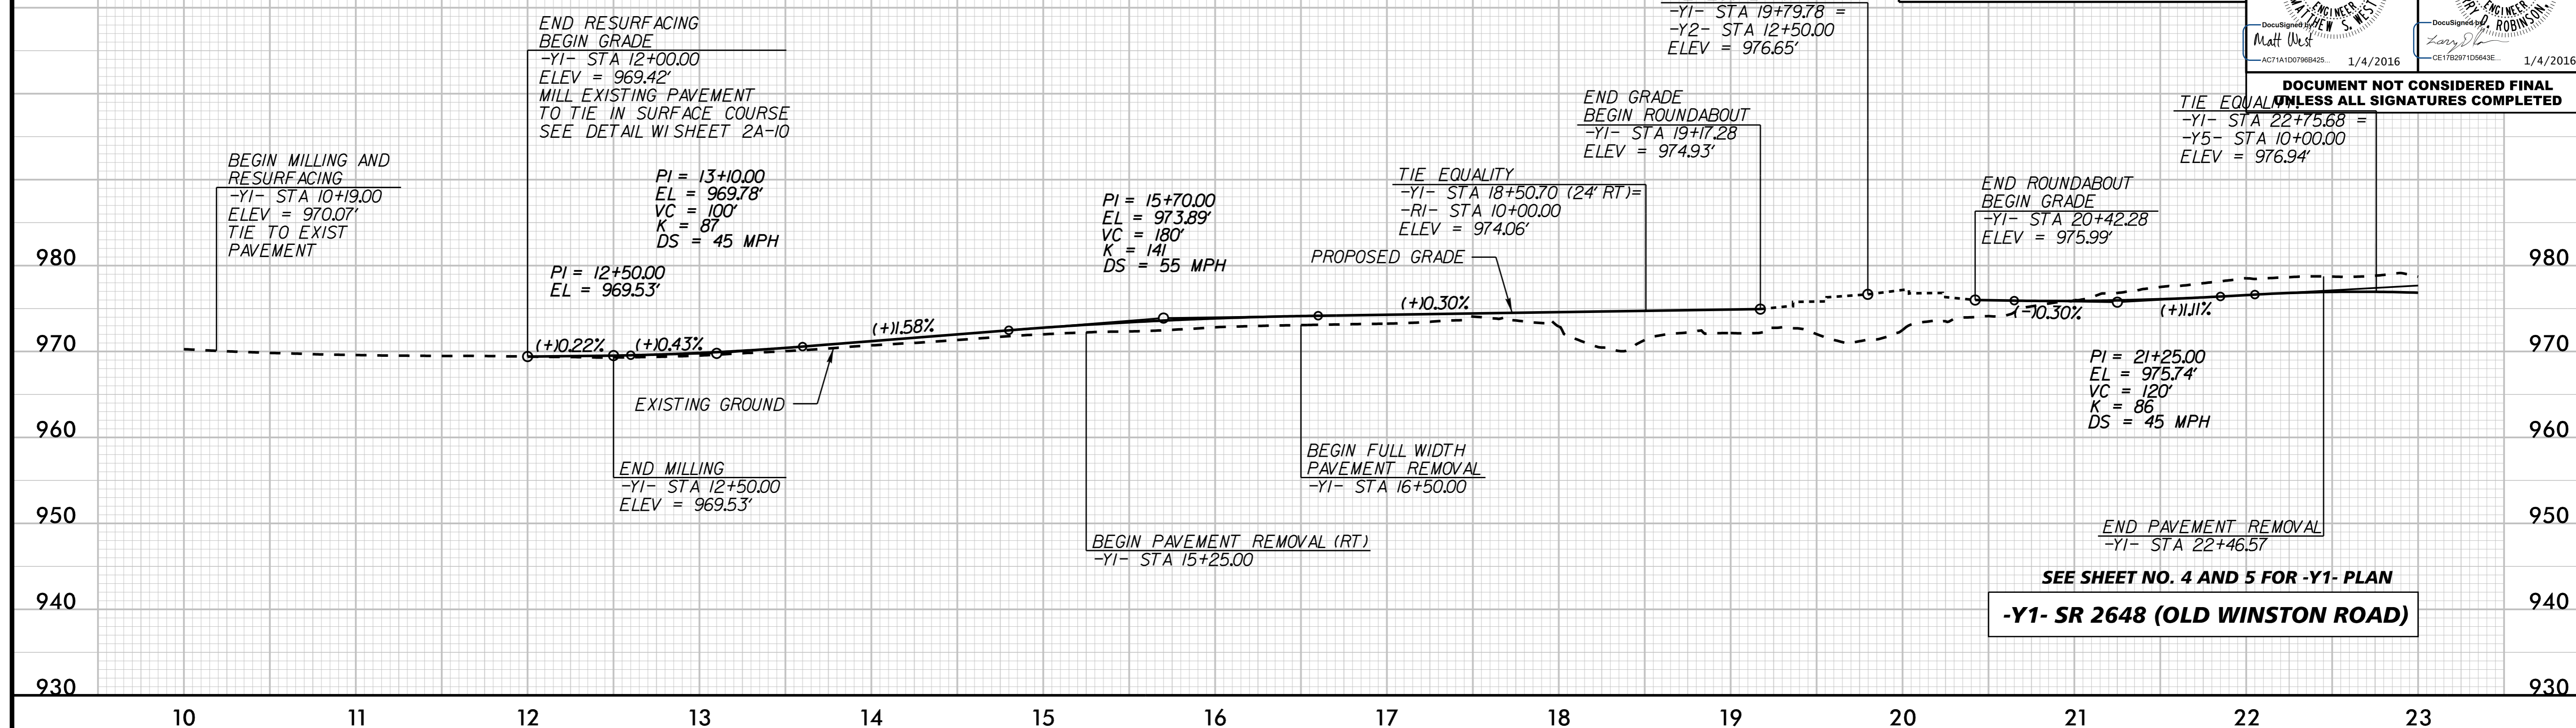


# Kimley»Horn


P.O. BOX 33068  
RALEIGH, N.C. 27636-3068

PROJECT REFERENCE NO. W-5510	SHEET NO. 8
ROADWAY DESIGN ENGINEER Matt West	HYDRAULICS ENGINEER Larry Robinson
 1/4/2016	 1/4/2016

**DOCUMENT NOT CONSIDERED FINAL UNLESS ALL SIGNATURES COMPLETED**



SEE SHEET NO. 4 AND 5 FOR -Y1- PLAN  
**-Y1- SR 2648 (OLD WINSTON ROAD)**

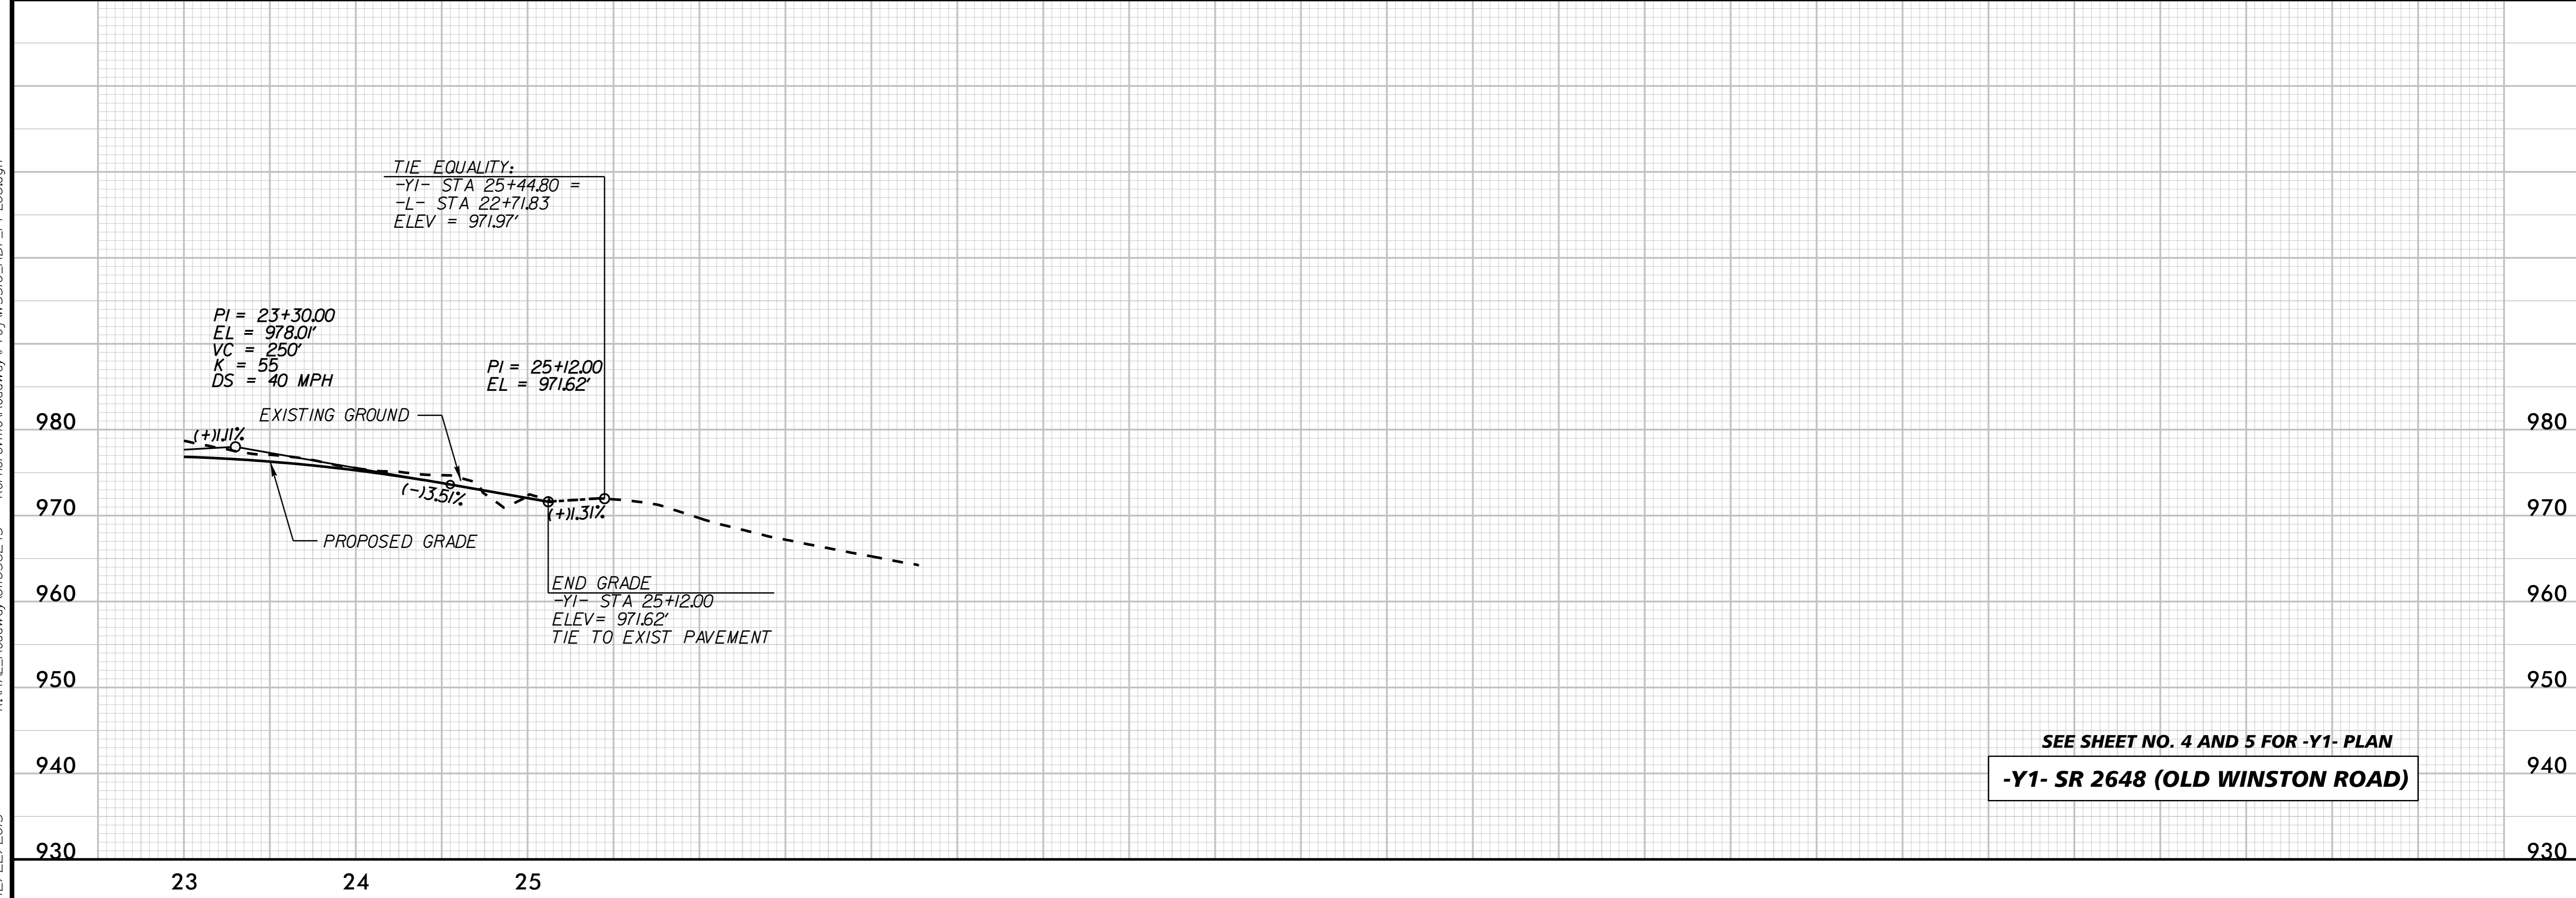

SEE SHEET NO. 4 AND 5 FOR -Y1- PLAN  
**-Y1- SR 2648 (OLD WINSTON ROAD)**

K:\RAL\_Roadway\01036245 - Kerner\sv\le\Roadway\Proj\W5510\_RDY\_PFL08.dgn 12/22/2015