
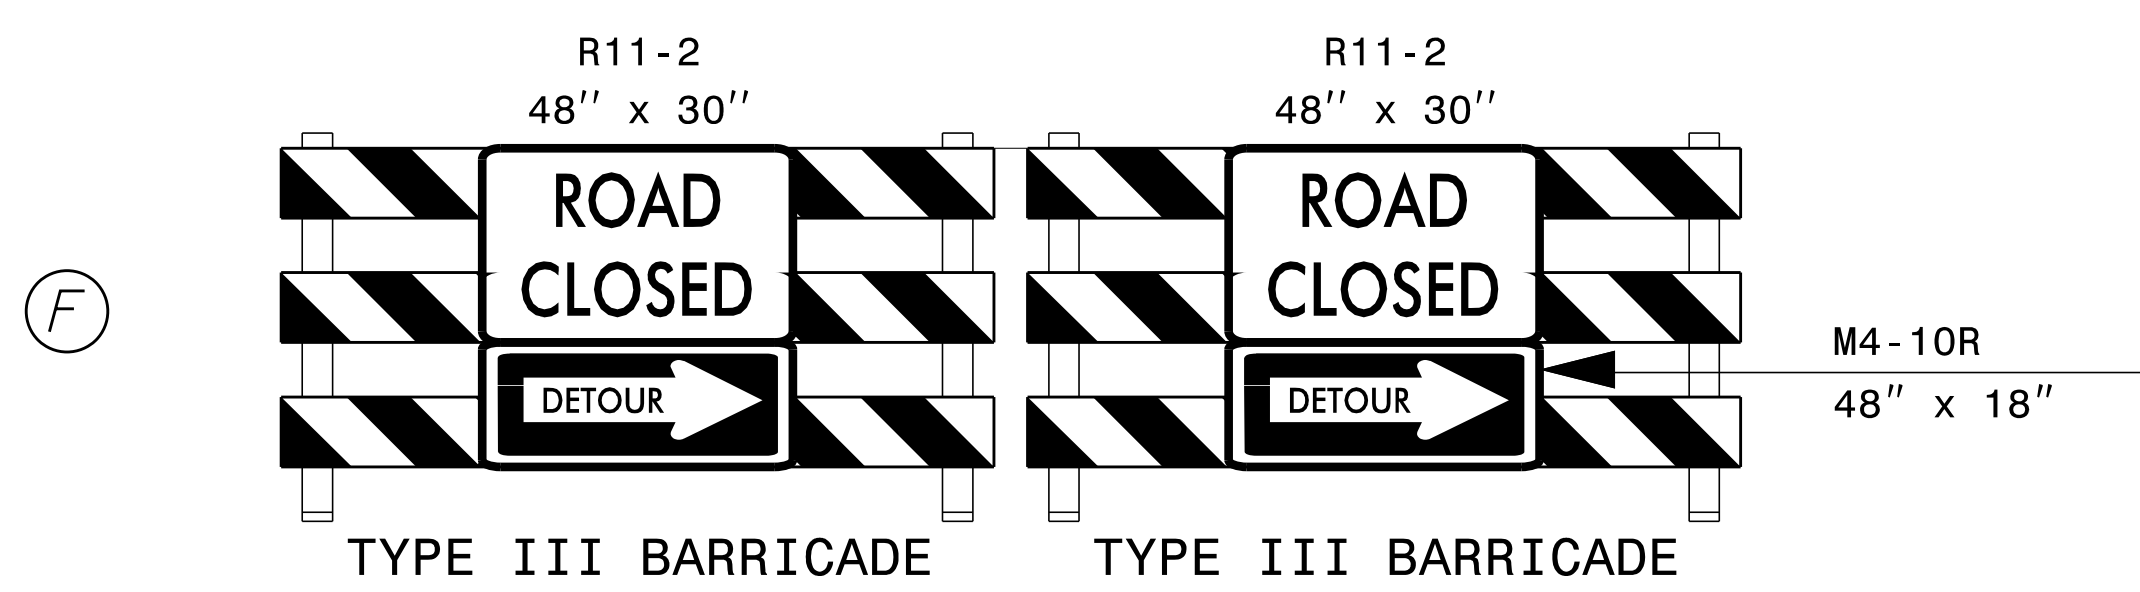
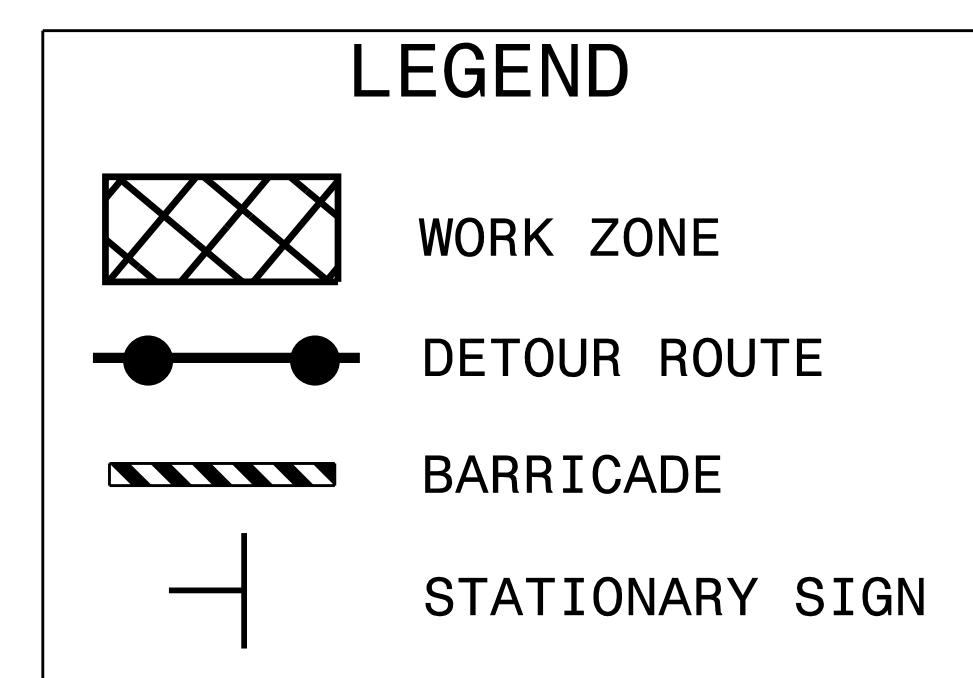


**DETOUR ROUTE FOR NORTHBOUND CHERRY STREET CLOSURE**

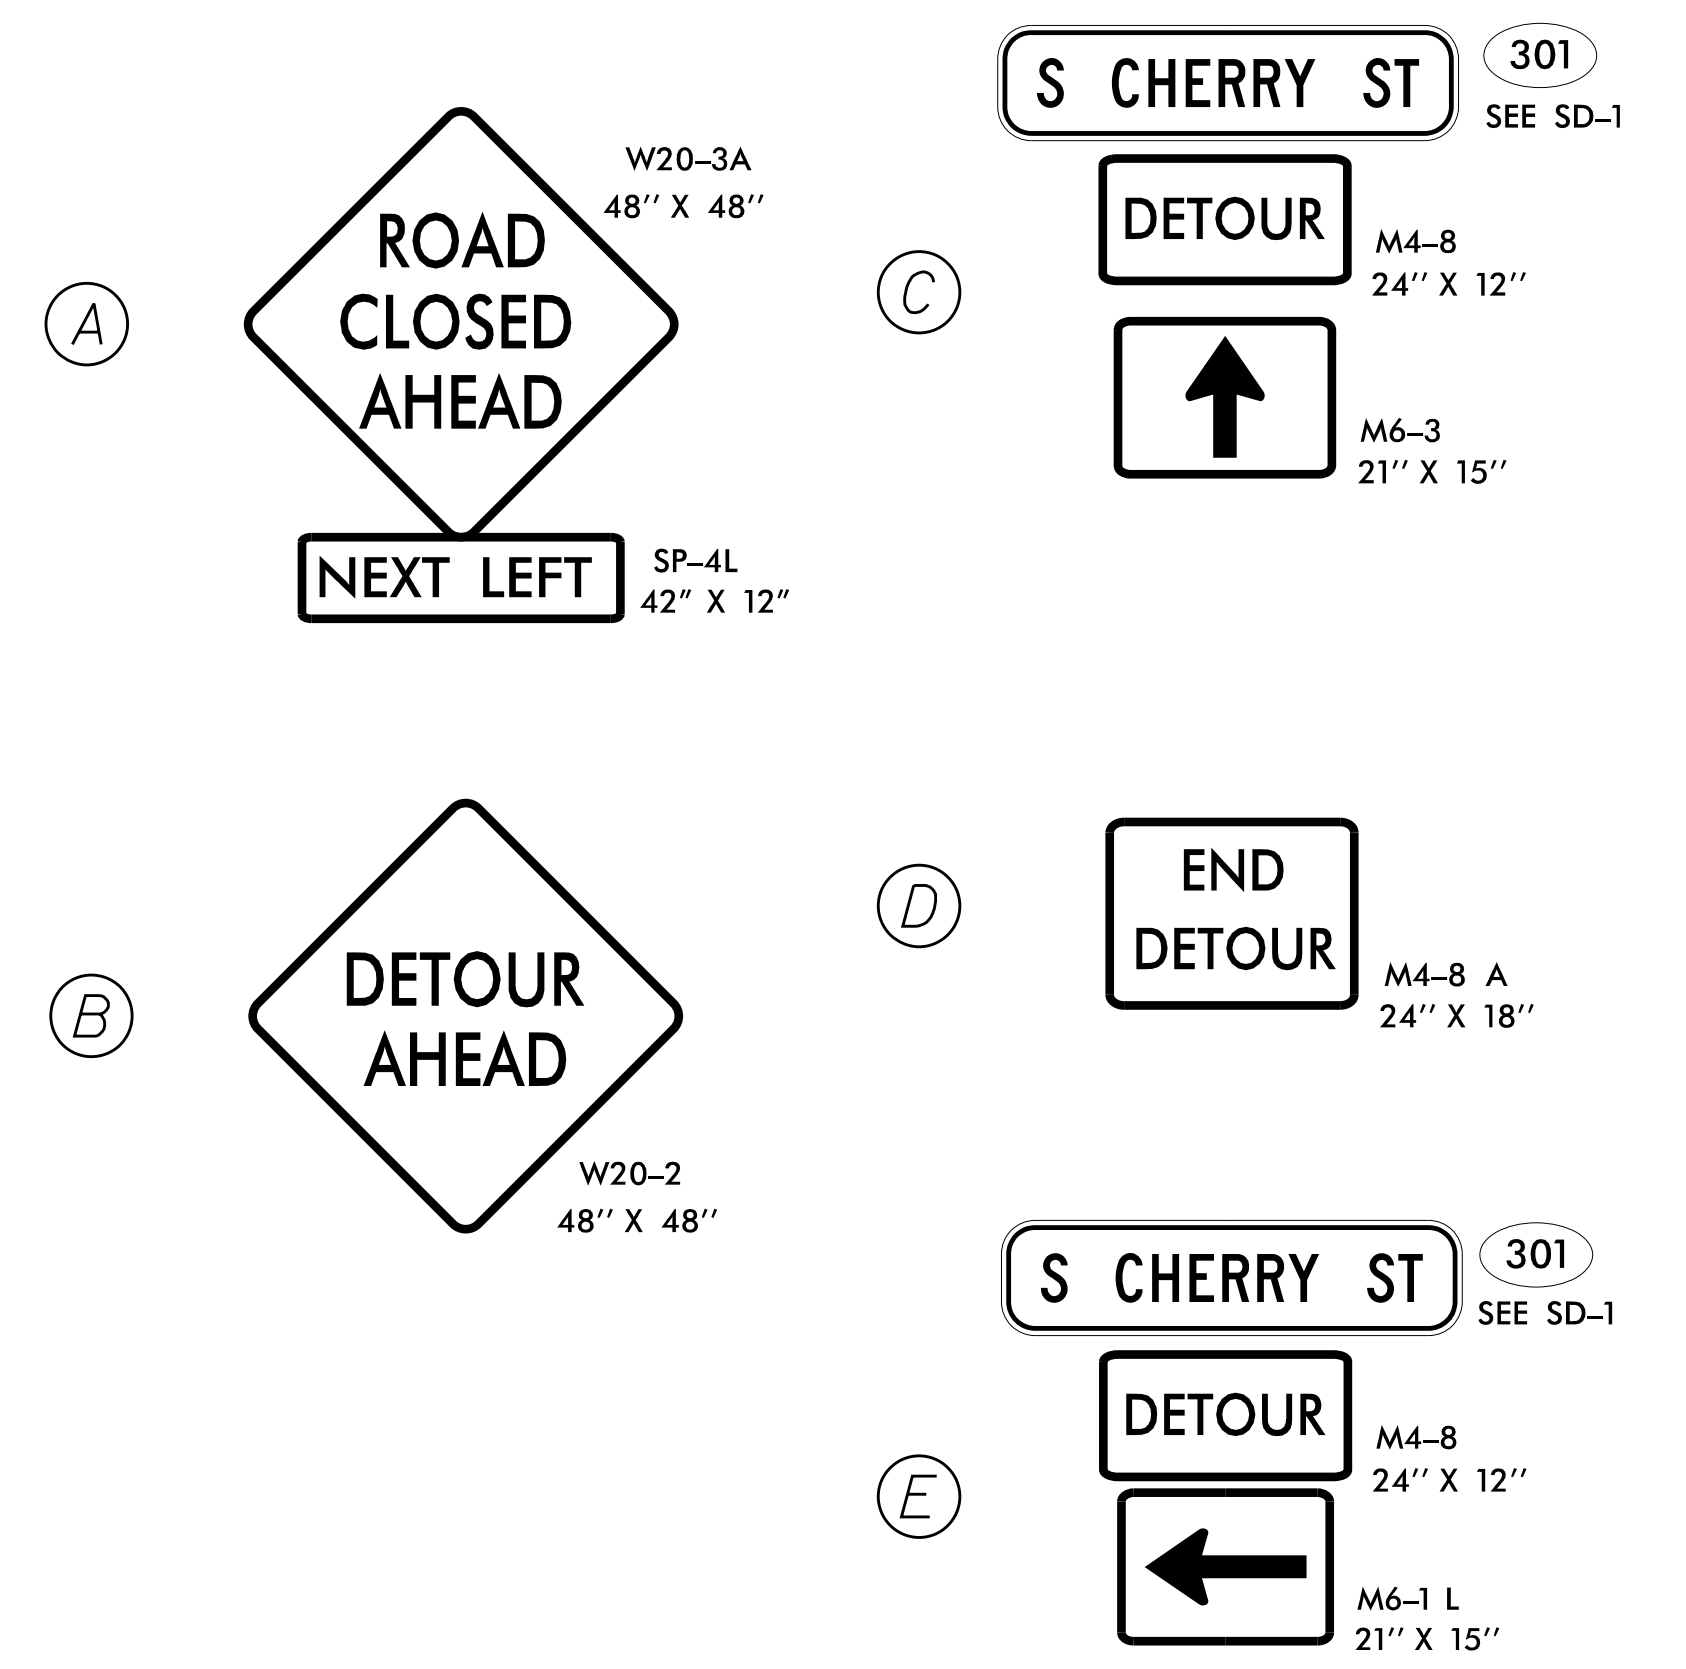


DOCUMENT NOT CONSIDERED FINAL  
UNLESS ALL SIGNATURES COMPLETED

APPROVED: \_\_\_\_\_ DATE: \_\_\_\_\_

SEAL

DocuSigned by:  
Matt West

3/15/2016

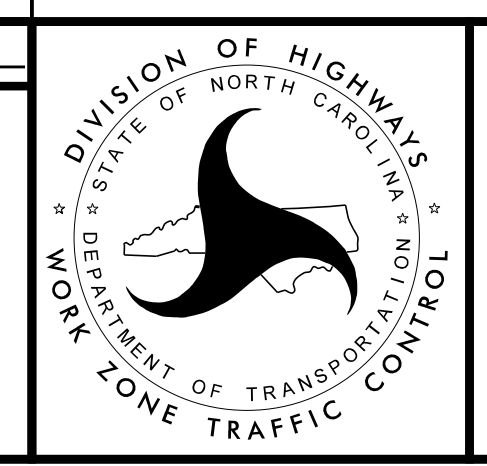

**Kimley»Horn**

**TRAFFIC CONTROL  
DETOUR SHEET**

K:\RAL\_Roadway\01036245 - Kernersville\TrafficControl\TMP\W5510\_TMP\_PSH02.dgn 3/14/2016