
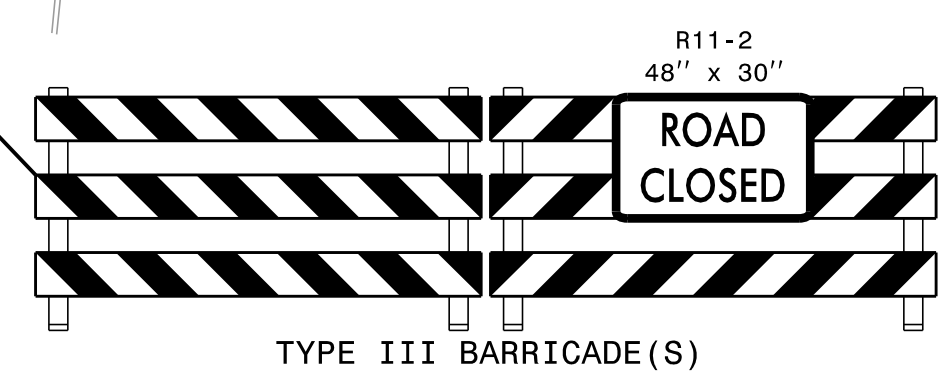


K:\RAL_Roadway\01036245 - Kernersville\TrafficControl\CPNTMP\W5510_TMP_PSH06.dgn
3/14/2016

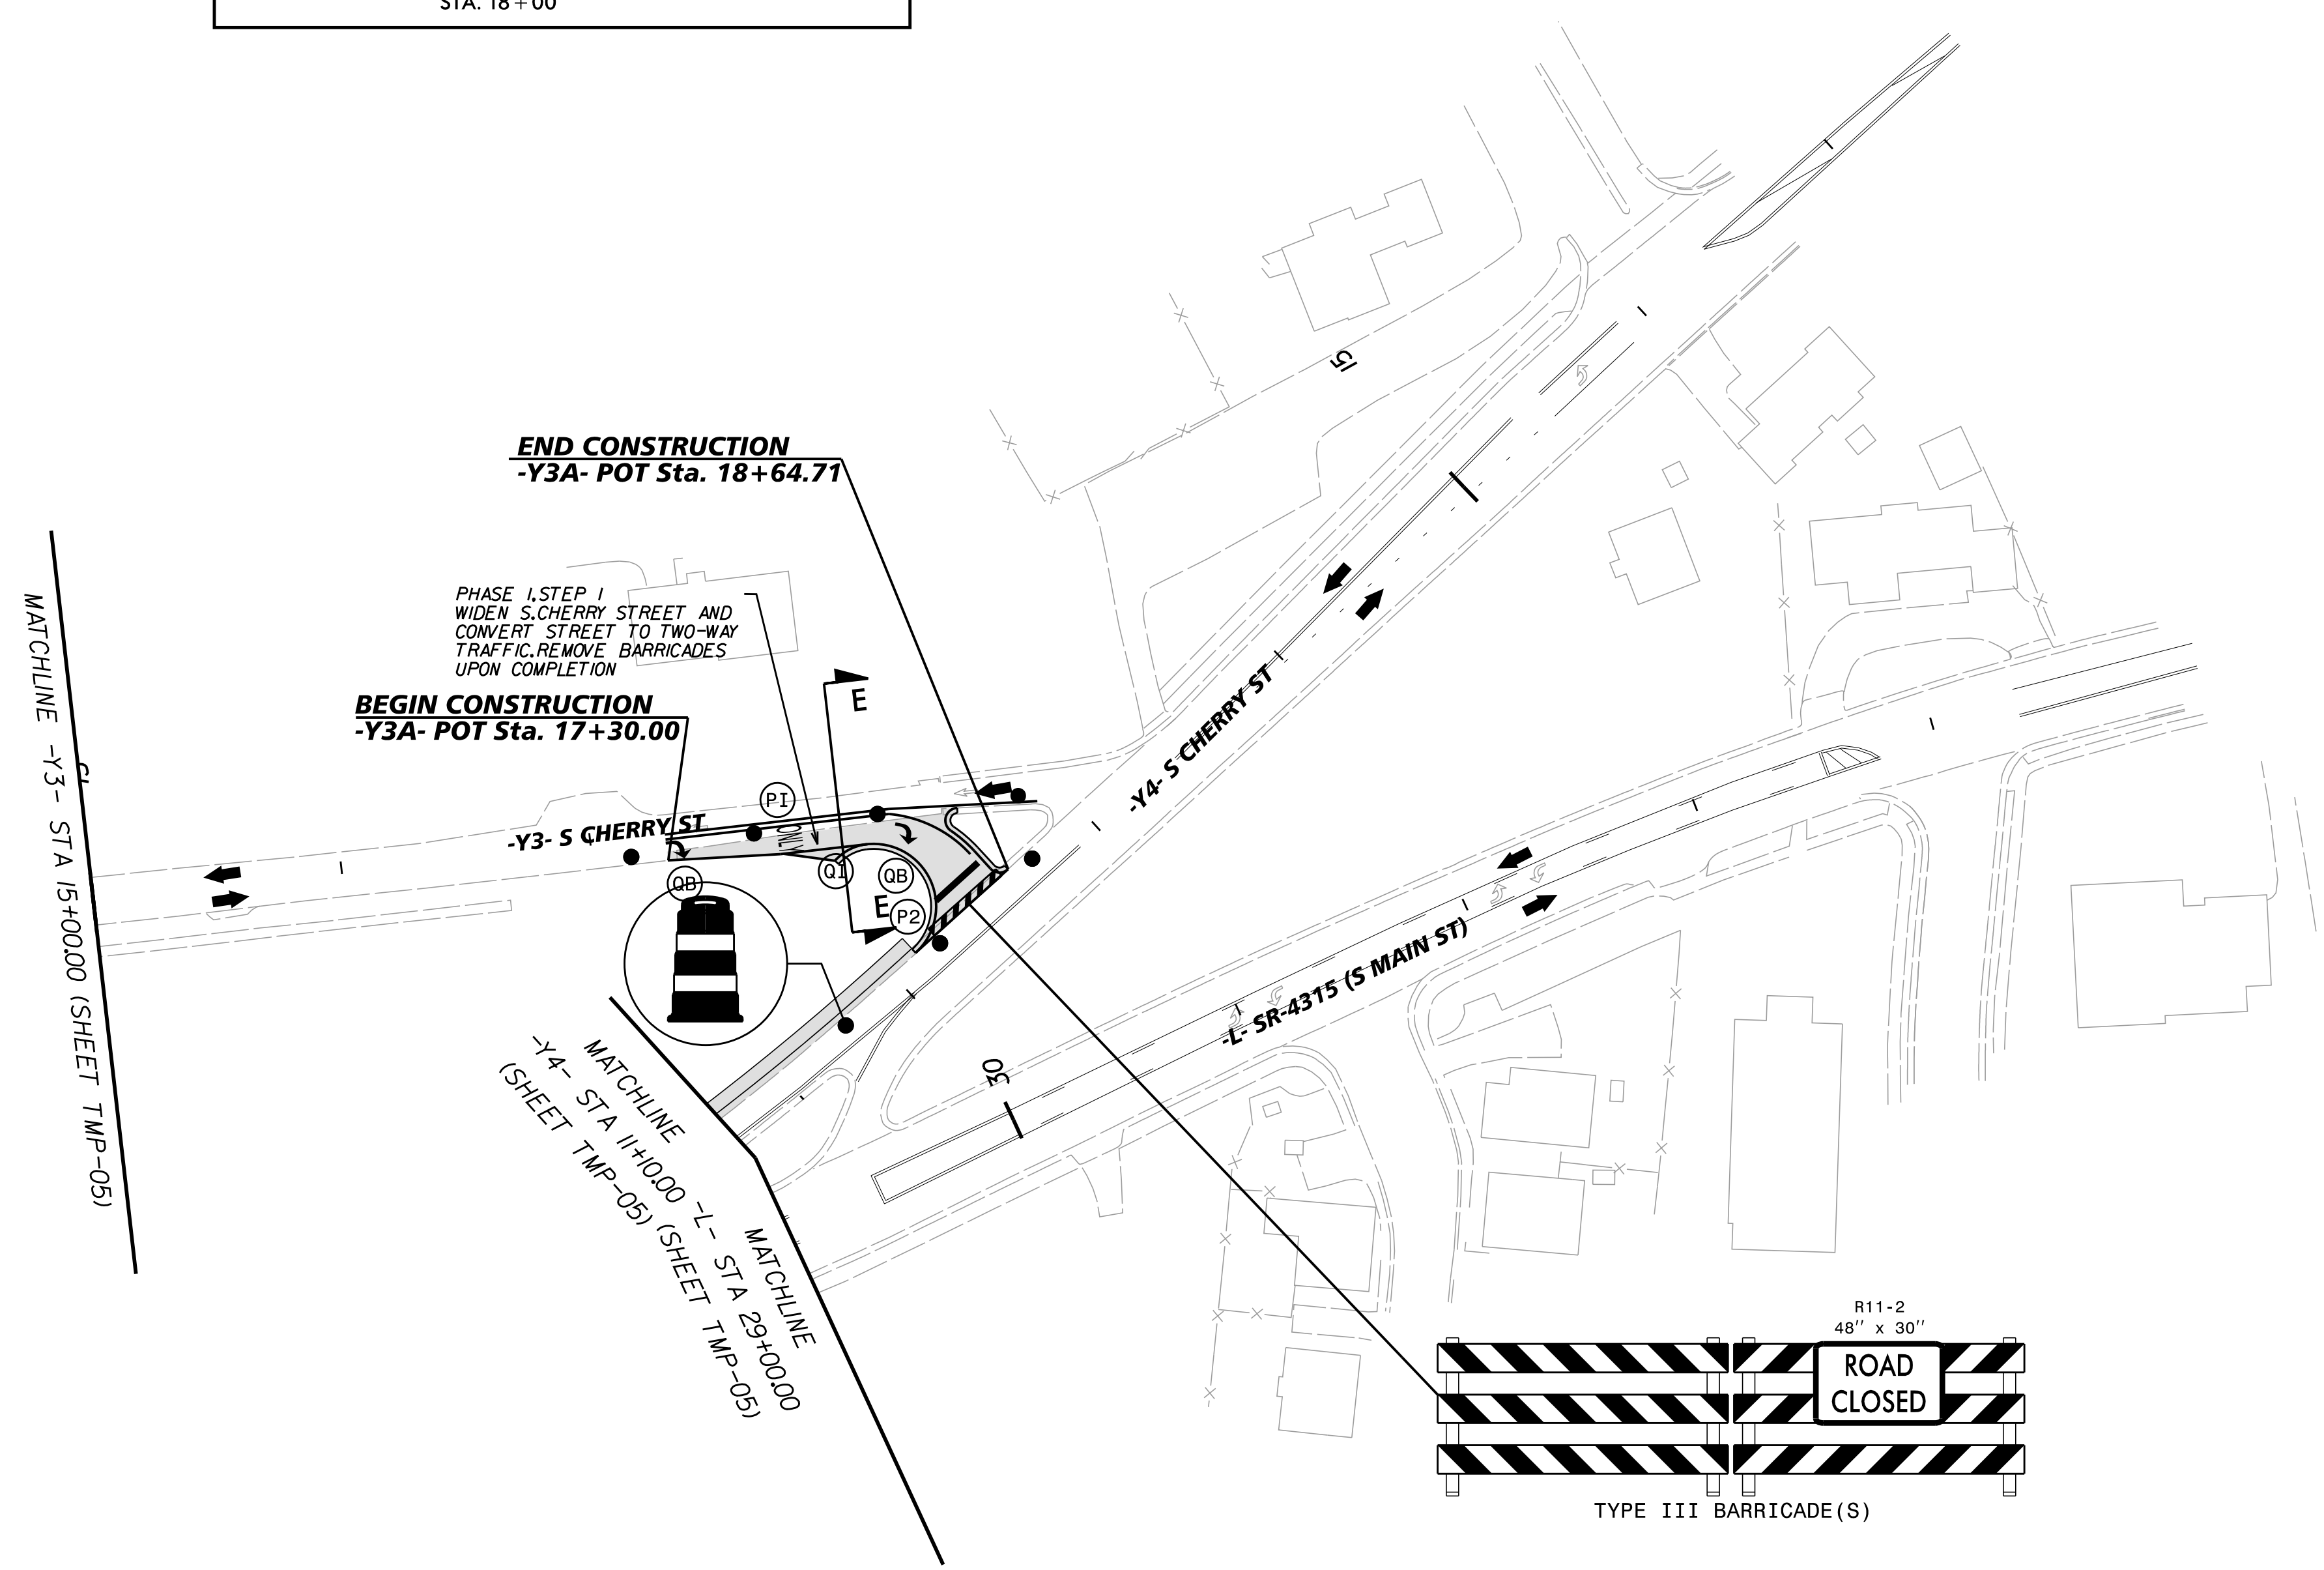


- WORK AREA
- PAVEMENT REMOVAL
- WEDGING

DOCUMENT NOT CONSIDERED FINAL
UNLESS ALL SIGNATURES COMPLETED

APPROVED: _____ DATE: _____

SEAL

DocuSigned by:
Matt West
3/15/2016

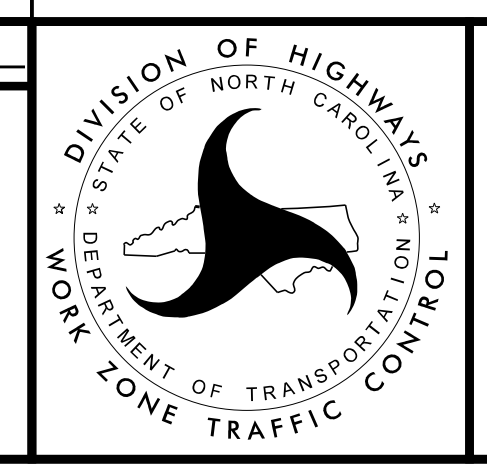

**TRAFFIC CONTROL
PHASE I**

20