


K:\RAL_Roadway\01036245 - Kernersville\TrafficControl\CPNTMP\W5510_TMP_PSH09.dgn
12/22/2015




END CONSTRUCTION
-Y4- POC Sta. 15+90.00

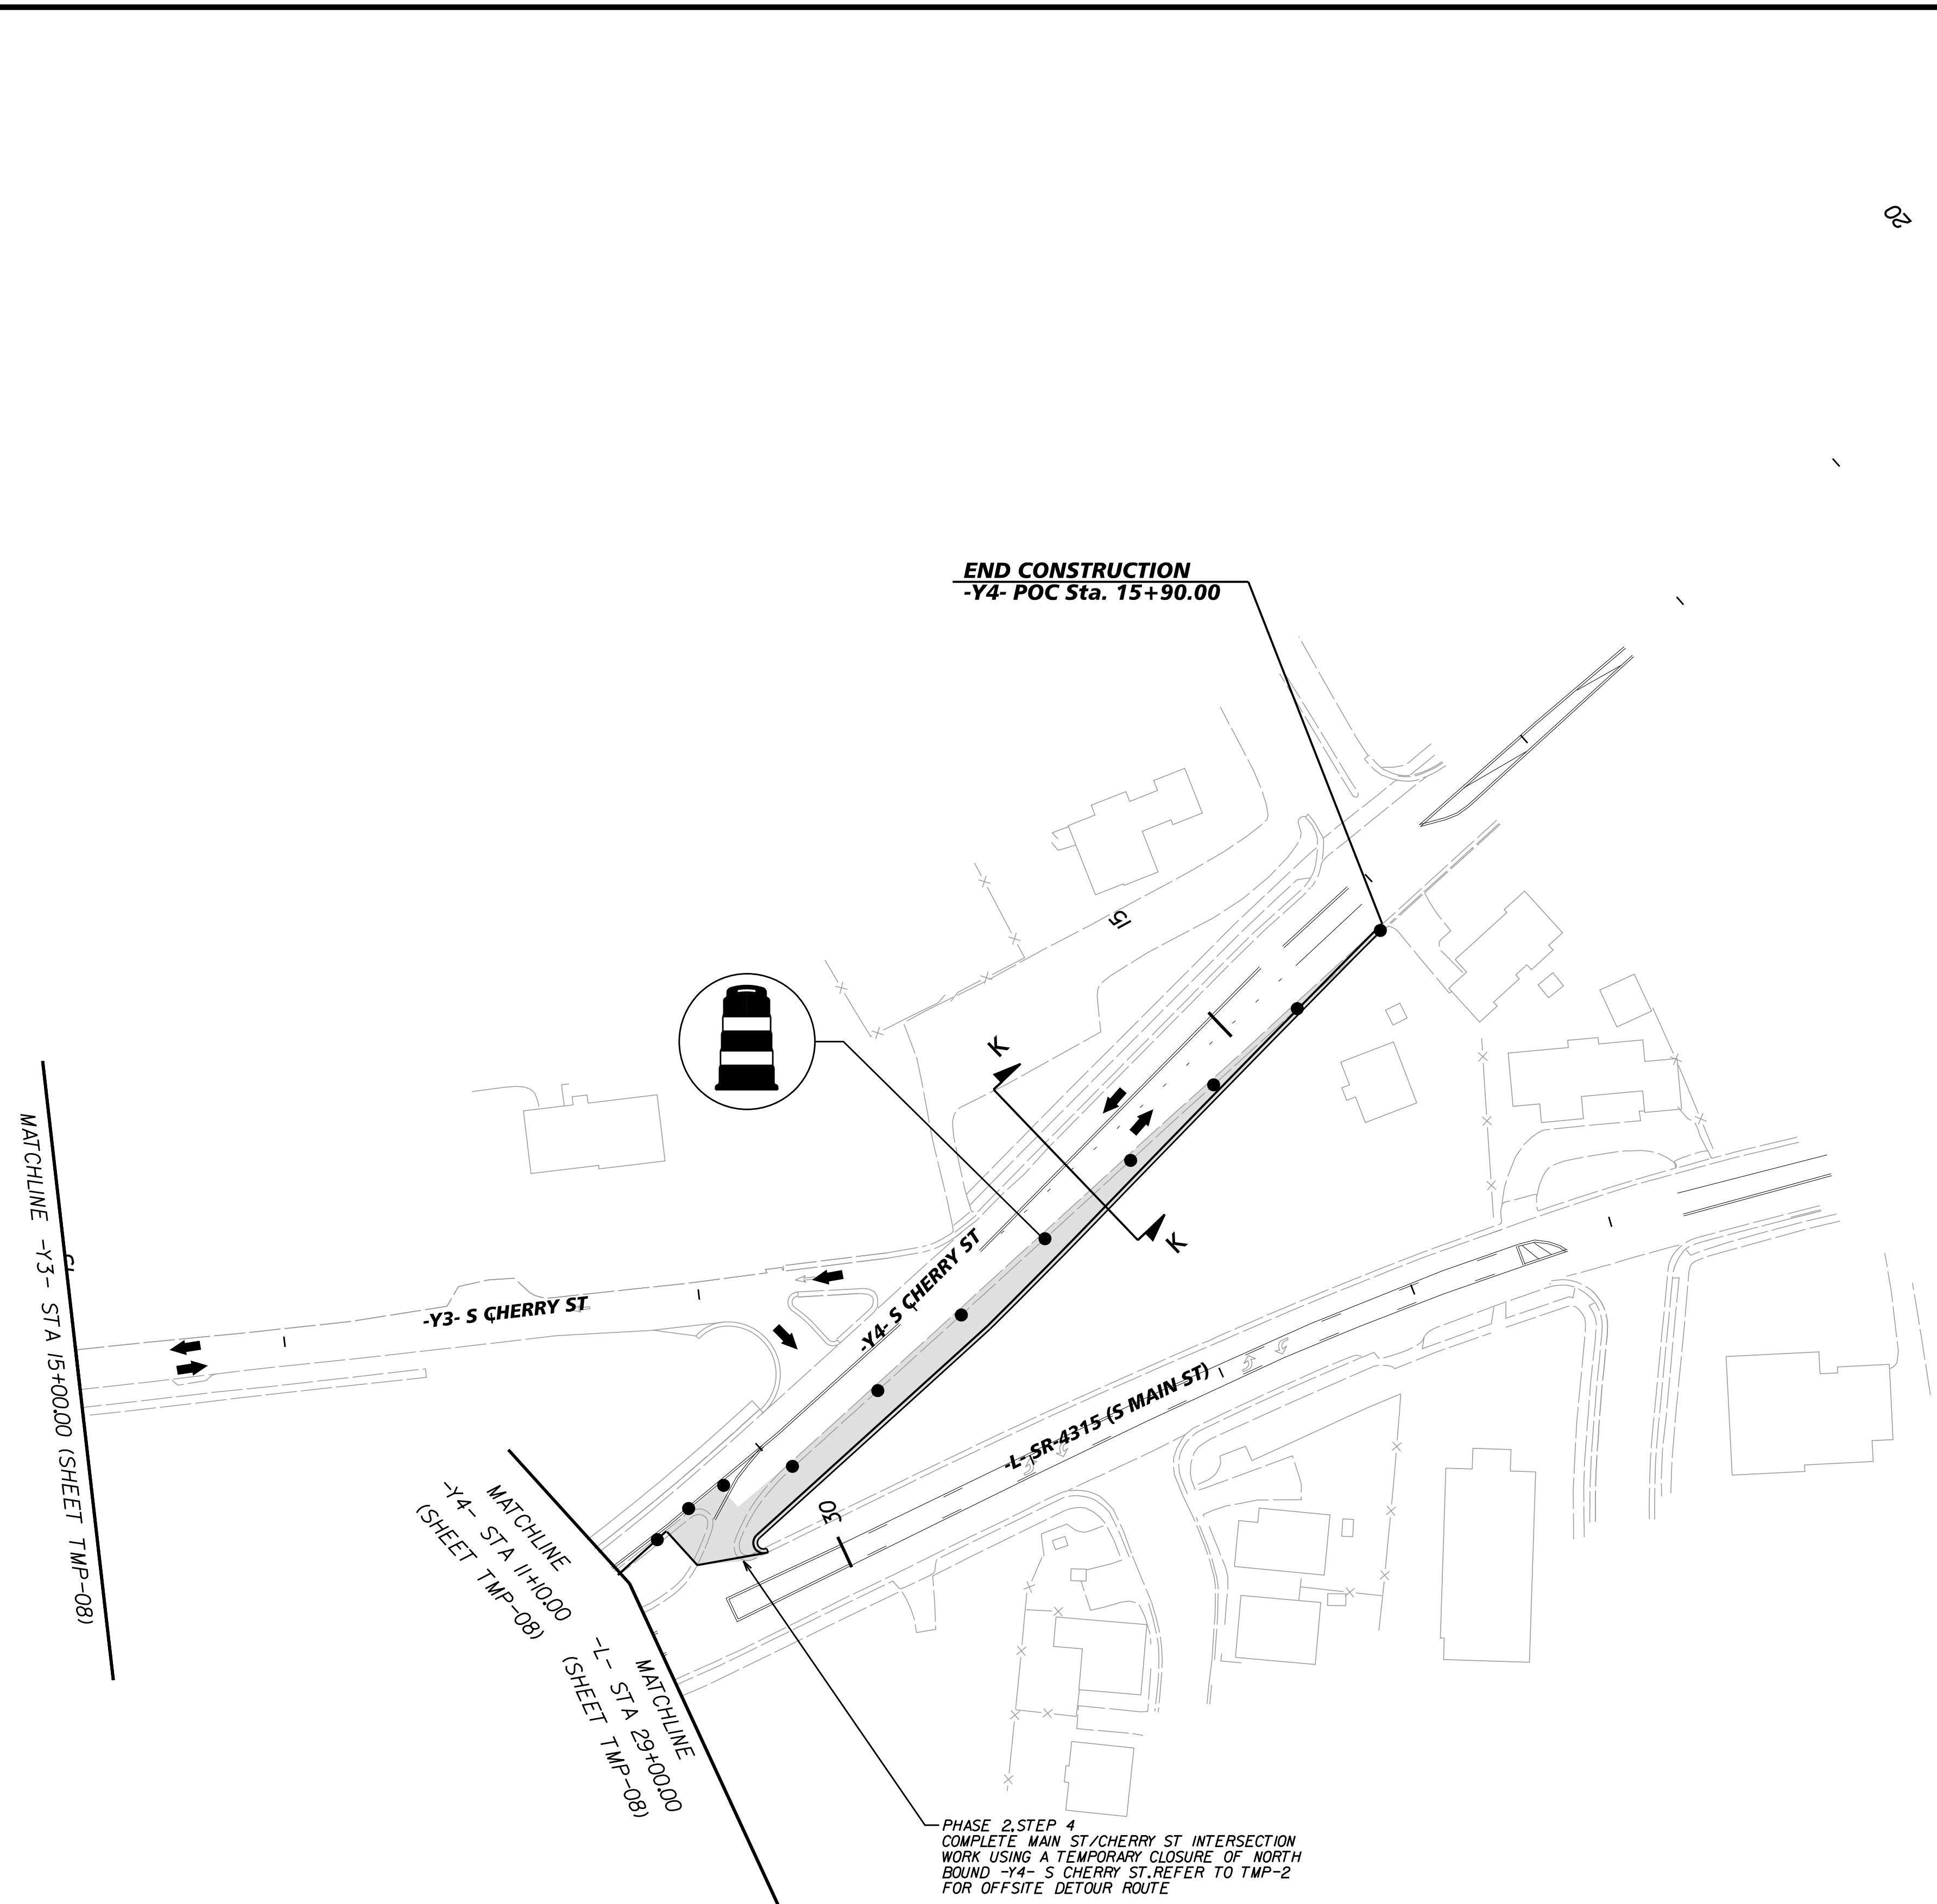

MATCHLINE -Y4- STA 11+00.00 (SHEET TMP-08)

MATCHLINE -L- STA 29+00.00 (SHEET TMP-08)

PHASE 2, STEP 4
COMPLETE MAIN ST/CHERRY ST INTERSECTION
WORK USING A TEMPORARY CLOSURE OF NORTH
BOUND -Y4- S CHERRY ST. REFER TO TMP-2
FOR OFFSITE DETOUR ROUTE

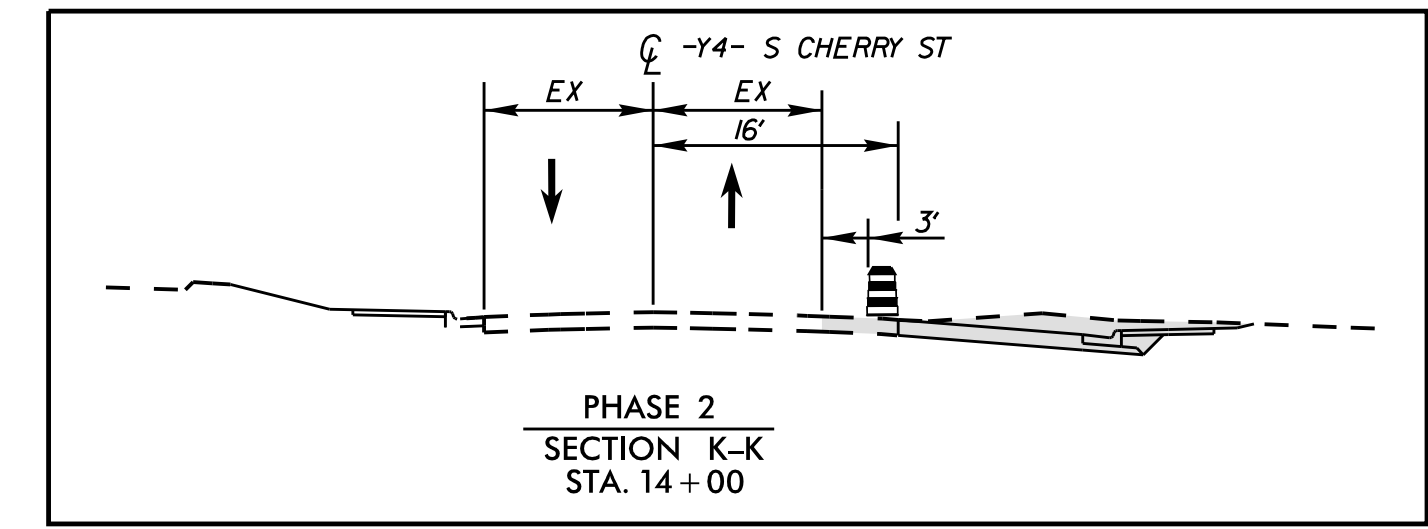

- WORK AREA
- PAVEMENT REMOVAL
- WEDGING

DOCUMENT NOT CONSIDERED FINAL
UNLESS ALL SIGNATURES COMPLETED

APPROVED: _____ DATE: _____

SEAL

DocuSigned by:
Matt West

1/4/2016



TRAFFIC CONTROL PHASE II