
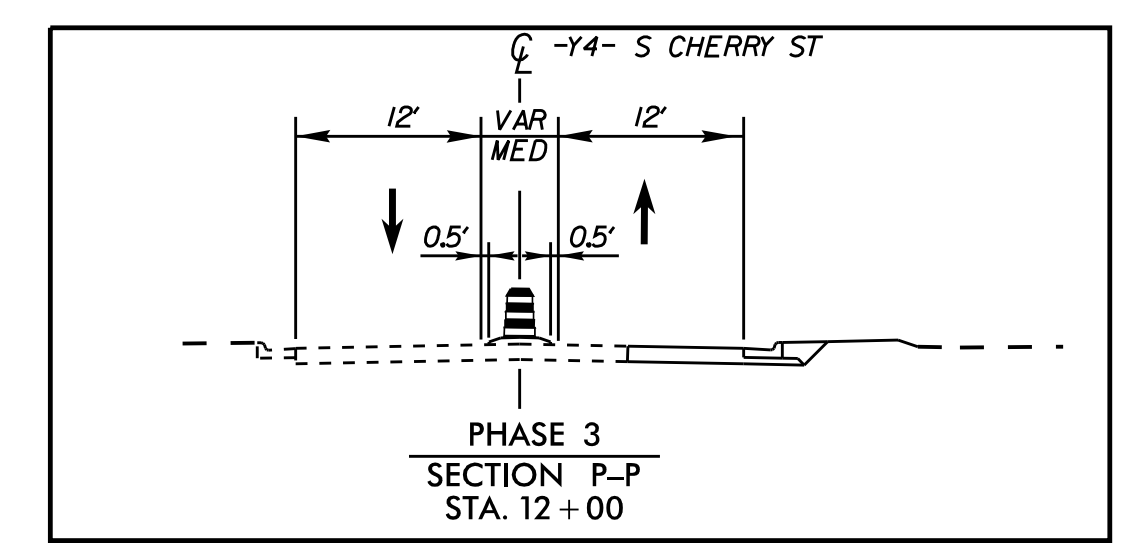


20

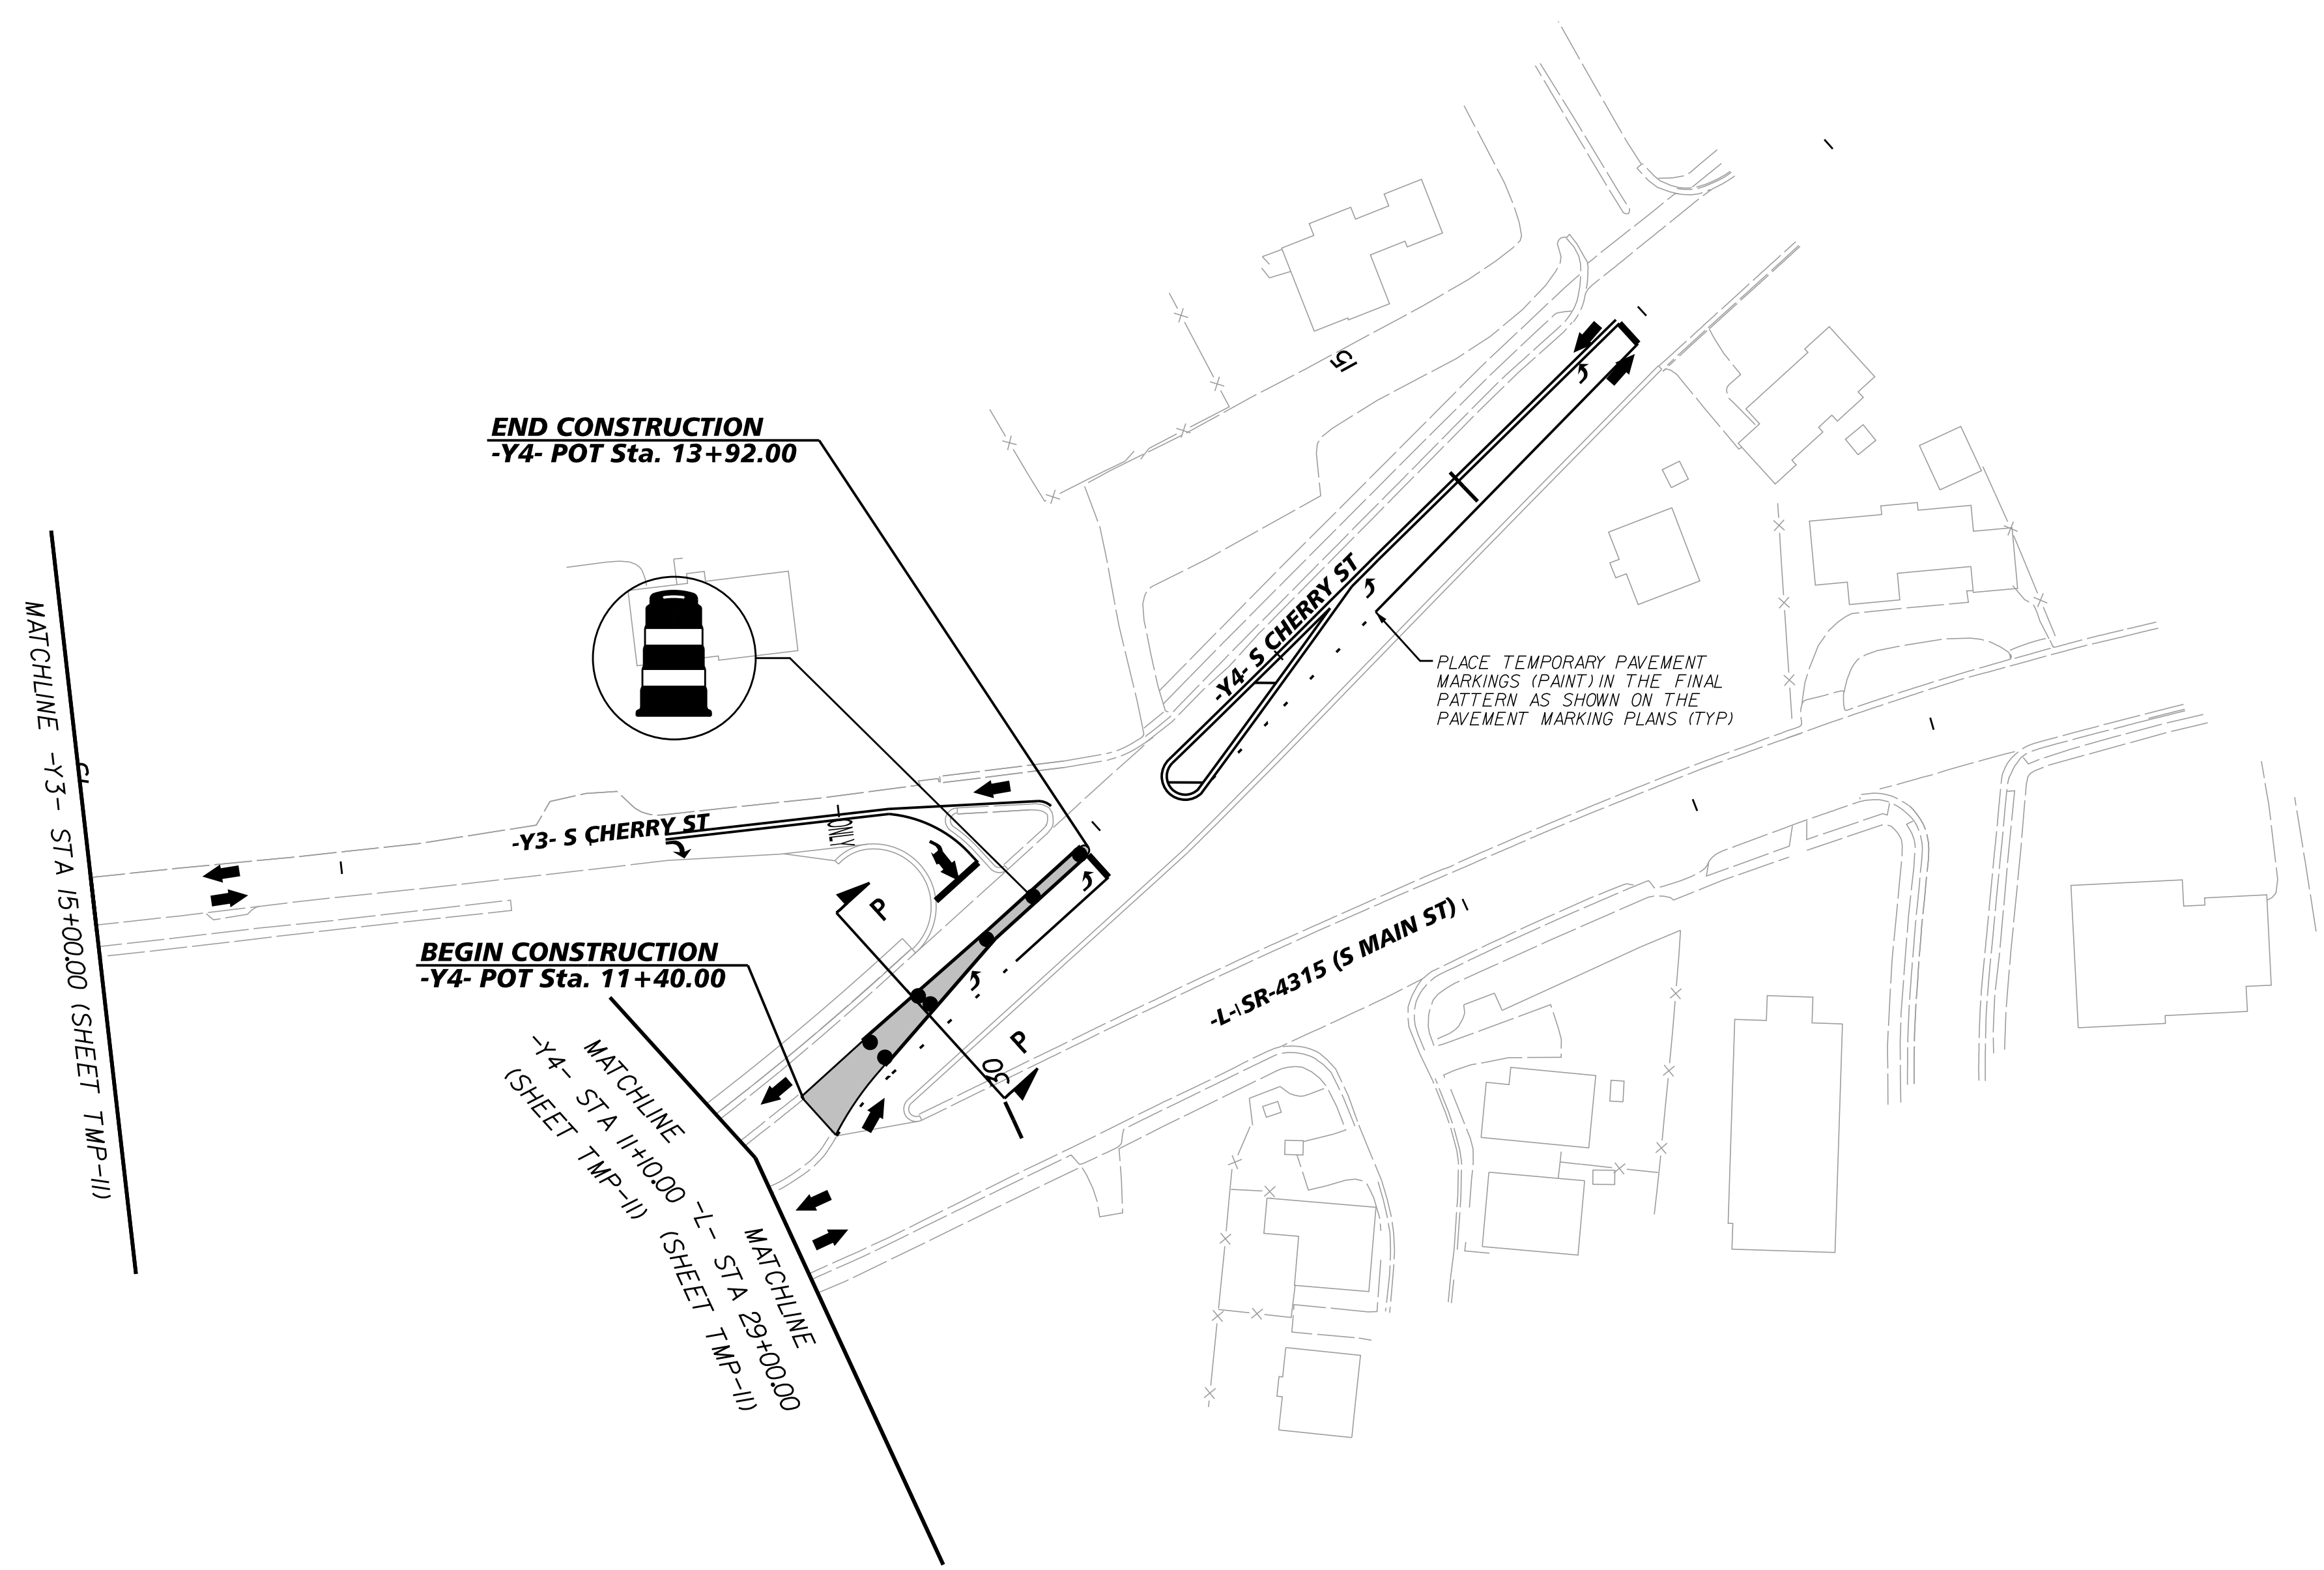

K:\RAL_Roadway\01036245 - Kernersville\TrafficControl\TPT\W5510_TMP_PSH12.dgn 12/22/2015


- WORK AREA
- PAVEMENT REMOVAL
- WEDGING

DOCUMENT NOT CONSIDERED FINAL
UNLESS ALL SIGNATURES COMPLETED

APPROVED: _____ DATE: _____

SEAL

Decalsigned by
Matt West
1/4/2016

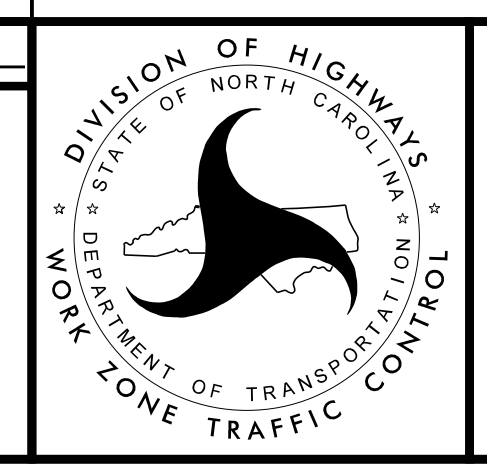

TRAFFIC CONTROL PHASE III