
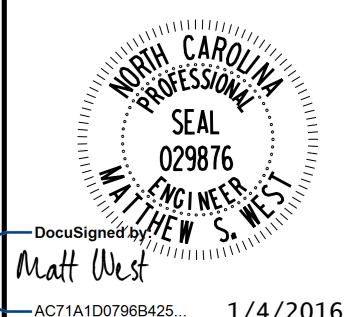


Kimley»Horn
 P.O. BOX 33068
 RALEIGH, N.C. 27636-3068
 RIGHT-OF-WAY REV.
 CONST. REV.

PROJECT REFERENCE NO. W-5510	SHEET NO. PMP-5
R/W SHEET NO.	
ROADWAY DESIGN ENGINEER	
	
Documented by: <i>Matthew S. West</i> Date: 1/4/2016	
DOCUMENT NOT CONSIDERED FINAL UNLESS ALL SIGNATURES COMPLETED	

NC GRID NAD 83
 - NAD 2011

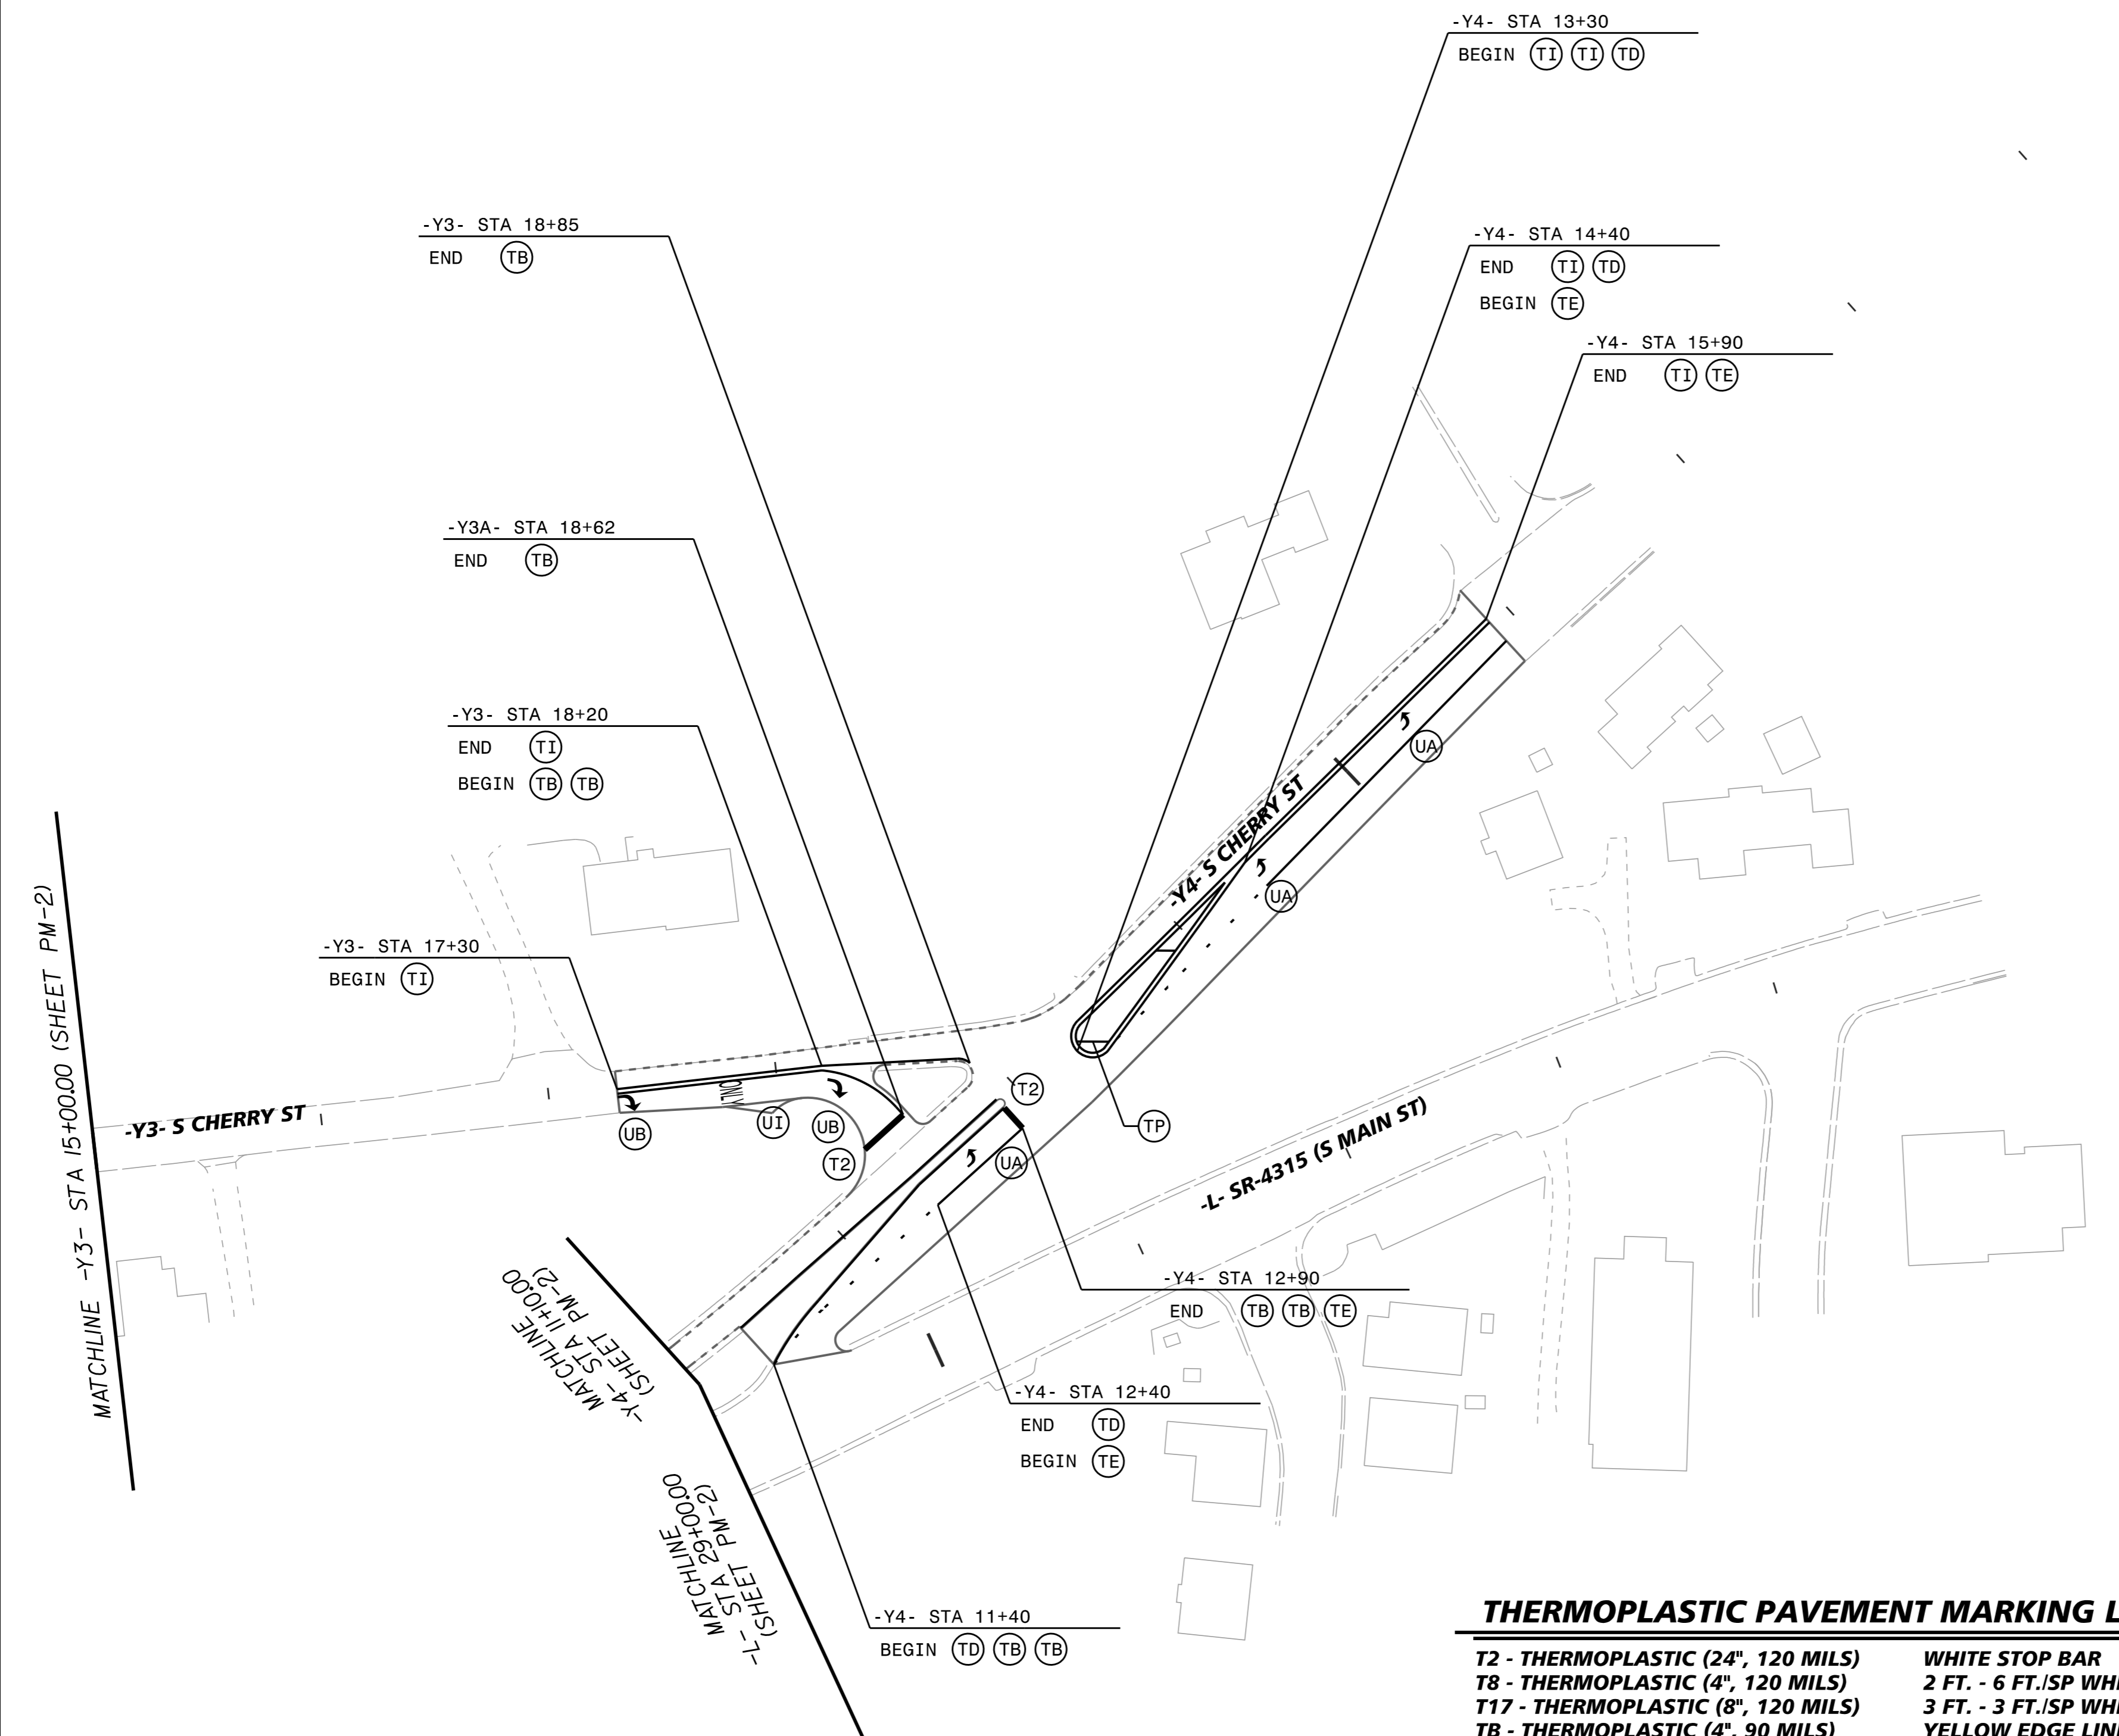

THERMOPLASTIC PAVEMENT MARKING LINES

- | | |
|------------------------------------|----------------------------------|
| T2 - THERMOPLASTIC (24", 120 MILS) | WHITE STOP BAR |
| T8 - THERMOPLASTIC (4", 120 MILS) | 2 FT. - 6 FT. ISP WHITE MINISKIP |
| T17 - THERMOPLASTIC (8", 120 MILS) | 3 FT. - 3 FT. ISP WHITE MINISKIP |
| TB - THERMOPLASTIC (4", 90 MILS) | YELLOW EDGE LINE |
| TC - THERMOPLASTIC (4", 120 MILS) | 10 FT. WHITE SKIP |
| TD - THERMOPLASTIC (4", 120 MILS) | 3 FT. - 9 FT. ISP WHITE MINISKIP |
| TE - THERMOPLASTIC (4", 120 MILS) | WHITE SOLID LANE LINE |
| TH - THERMOPLASTIC (4", 120 MILS) | YELLOW SINGLE CENTER LINE |
| TI - THERMOPLASTIC (4", 120 MILS) | YELLOW DOUBLE CENTER LINE |
| TK - THERMOPLASTIC (6", 120 MILS) | 3 FT. - 9 FT. ISP WHITE MINISKIP |
| TL - THERMOPLASTIC (6", 120 MILS) | WHITE SOLID LANE LINE |
| TN - THERMOPLASTIC (8", 90 MILS) | WHITE GORELINE |
| TO - THERMOPLASTIC (8", 90 MILS) | WHITE DIAGONAL |
| TP - THERMOPLASTIC (8", 90 MILS) | YELLOW DIAGONAL |
| TQ - THERMOPLASTIC (8", 120 MILS) | WHITE CROSSWALK LINE |
| TR - THERMOPLASTIC (8", 120 MILS) | WHITE SOLID LANE LINE |

PAVEMENT MARKING SYMBOLS

- | | |
|-------------------------------|--|
| UA - THERMOPLASTIC (90 MILS) | LEFT TURN ARROW |
| UB - THERMOPLASTIC (90 MILS) | RIGHT TURN ARROW |
| UC - THERMOPLASTIC (90 MILS) | STRAIGHT ARROW |
| UD - THERMOPLASTIC (90 MILS) | COMBINATION LEFT TURN AND STRAIGHT ARROW |
| UE - THERMOPLASTIC (90 MILS) | COMBINATION RIGHT TURN AND STRAIGHT ARROW |
| UI - THERMOPLASTIC (120 MILS) | ALPHANUMERIC CHARACTER |
| UN - THERMOPLASTIC (90 MILS) | 24" YIELD LINE TRIANGLE |
| UW - THERMOPLASTIC (90 MILS) | FISH-HOOK RIGHT TURN AND STRAIGHT ARROW |
| WB - THERMOPLASTIC (90 MILS) | FISH-HOOK WITH CIRCLE LEFT TURN AND STRAIGHT ARROW |

12/22/2015 K:\RAL_Roadway\01036245 - Kernerville\Traffic\Signing\CADD\PM\W5510_PMP_PSH_PMP-5.dgn