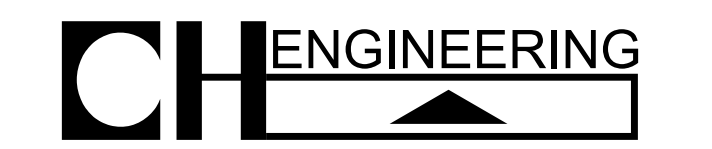


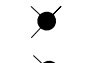
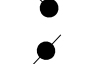
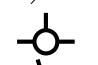

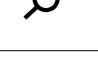
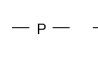
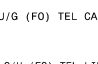
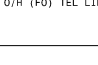
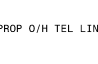
 


Kimley-Horn
and Associates, Inc.
P.O. BOX 33068
RALEIGH, N.C. 27636-3068

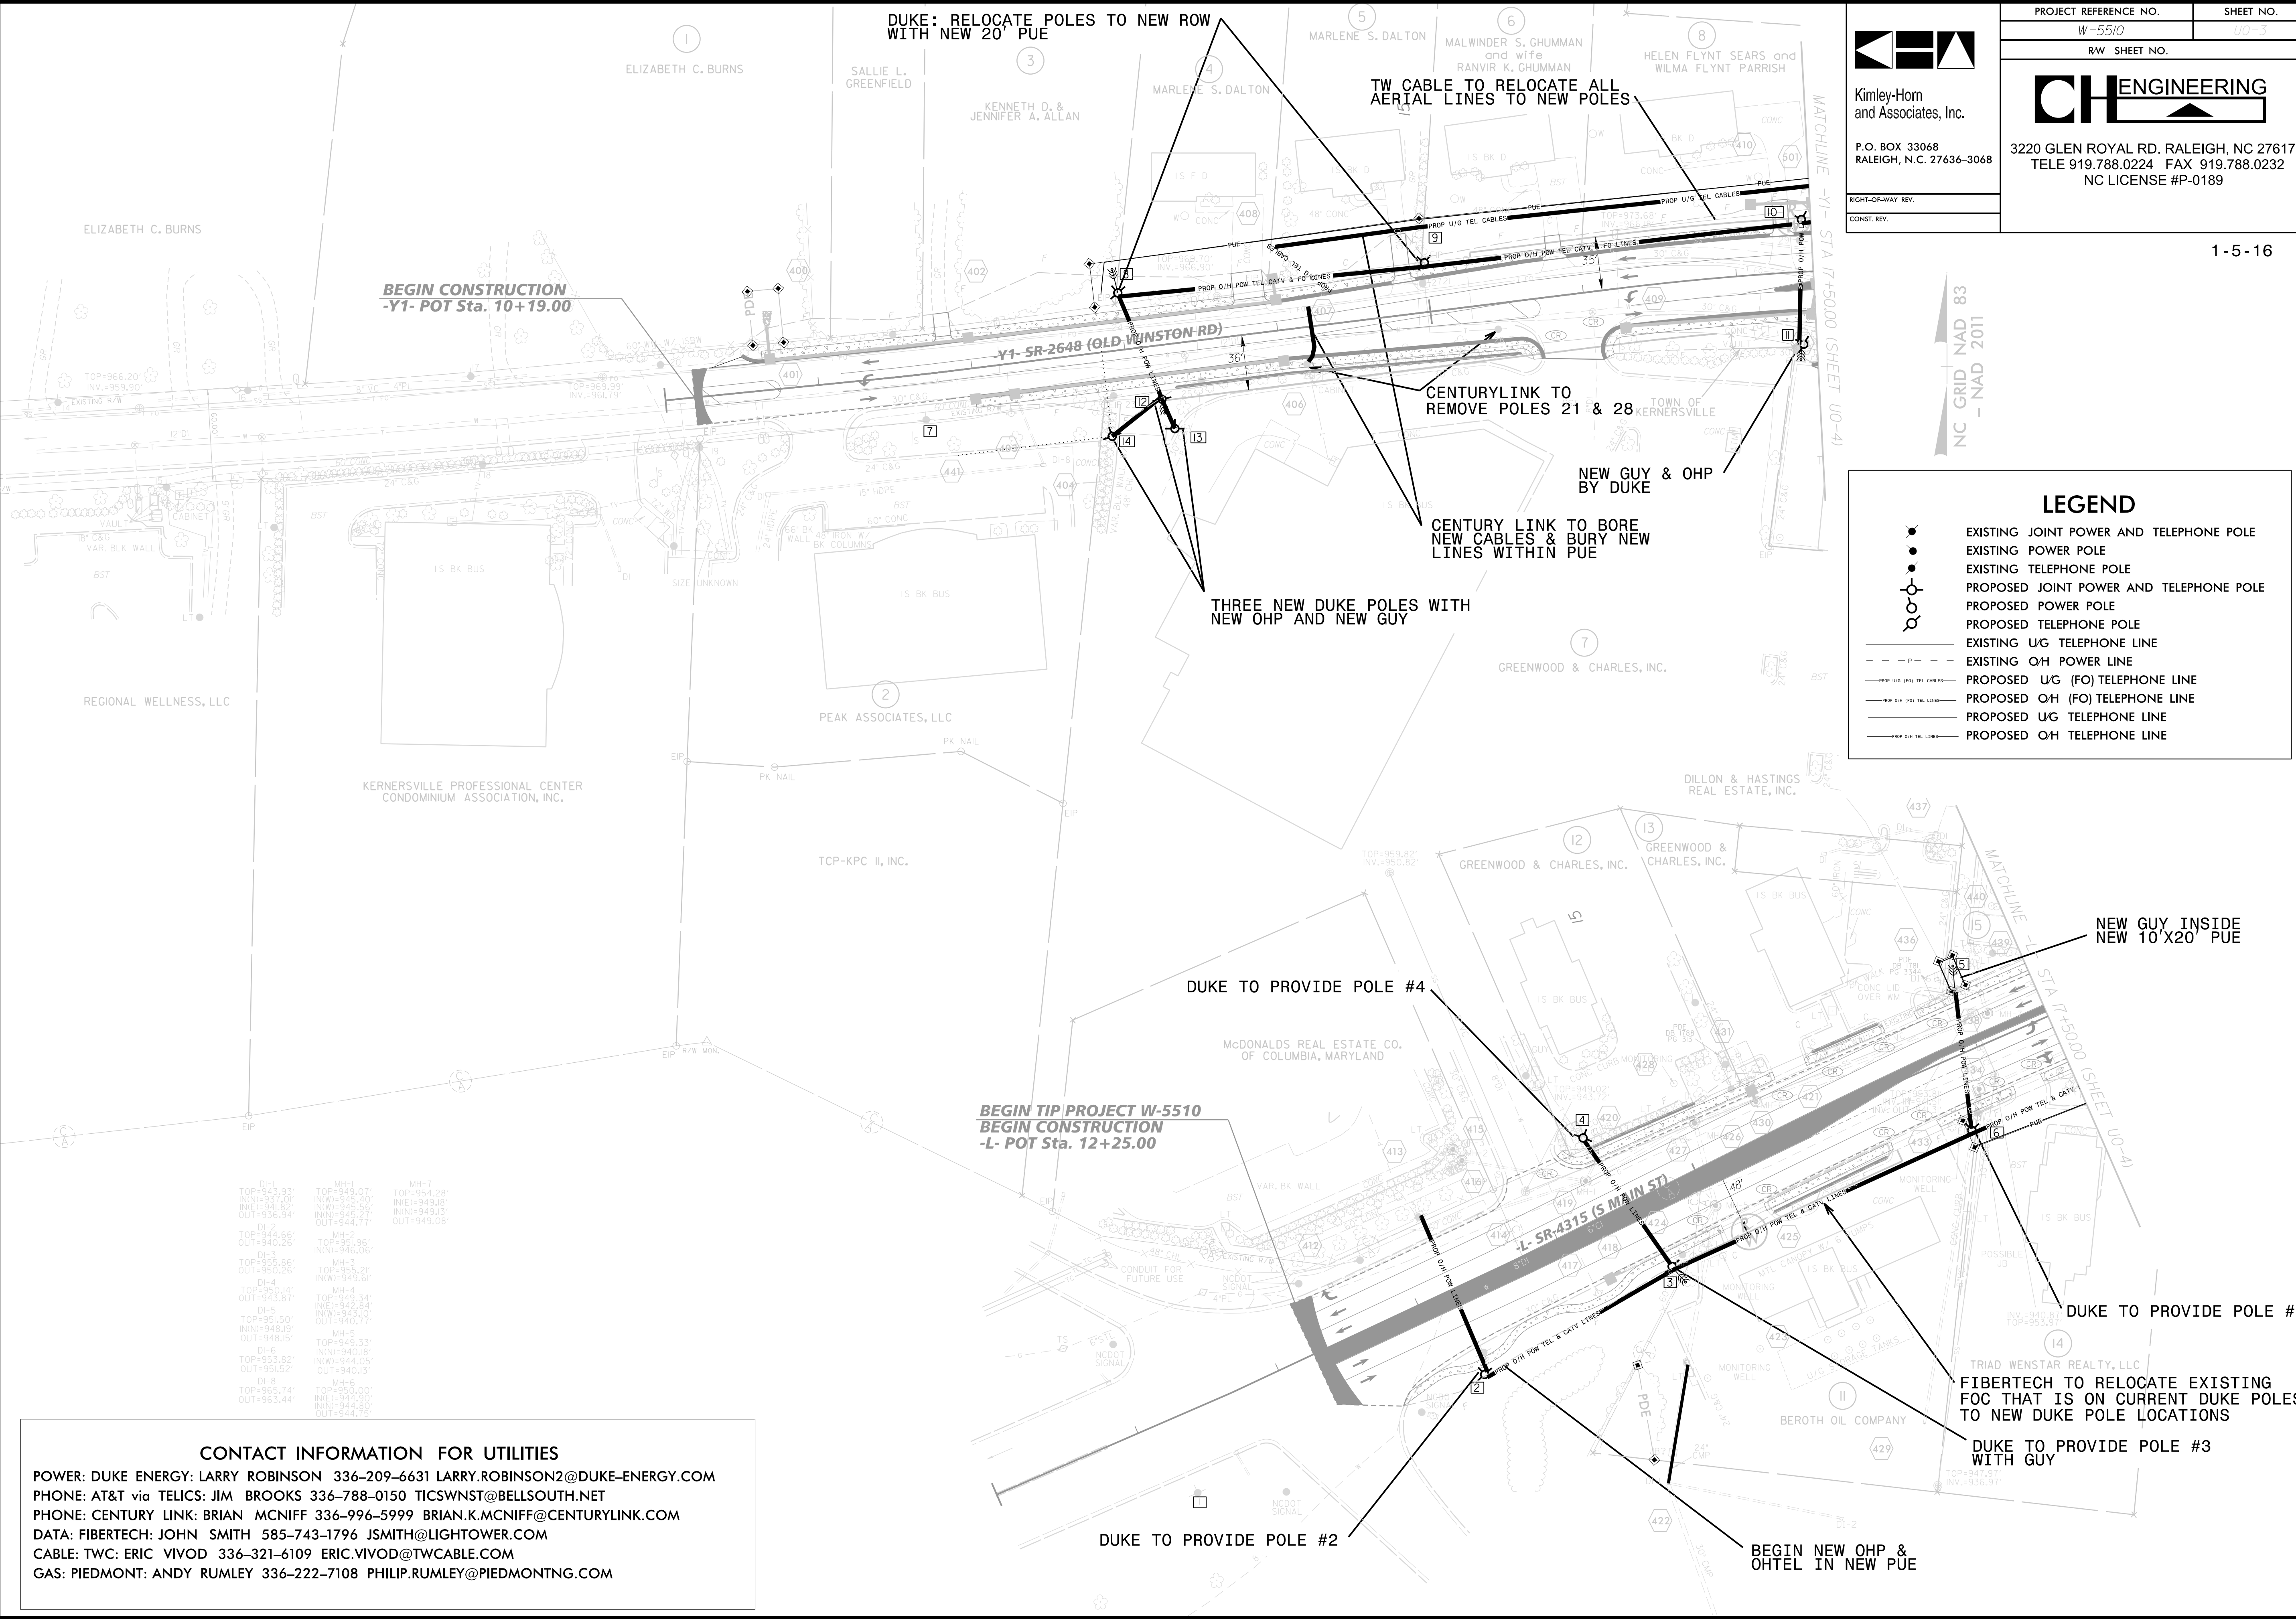


3220 GLEN ROYAL RD. RALEIGH, NC 27617
TELE 919.788.0224 FAX 919.788.0232
NC LICENSE #P-0189

NC GRID NAD 83
- NAD 2011

LEGEND

-  EXISTING JOINT POWER AND TELEPHONE POLE
-  EXISTING POWER POLE
-  EXISTING TELEPHONE POLE
-  PROPOSED JOINT POWER AND TELEPHONE POLE
-  PROPOSED POWER POLE
-  PROPOSED TELEPHONE POLE
-  EXISTING UG TELEPHONE LINE
-  EXISTING OH POWER LINE
-  PROPOSED U/G (FO) TELEPHONE LINE
-  PROPOSED O/H (FO) TELEPHONE LINE
-  PROPOSED UG TELEPHONE LINE
-  PROPOSED O/H TELEPHONE LINE



DH-1 TOP=943.93 INNI=937.09 INTE=946.82 OUT=936.94	MH-1 TOP=949.07 INNI=945.40 INTE=949.18 OUT=942.27	MH-7 TOP=954.28 INNI=949.18 INTE=949.13 OUT=949.08
DH-2 TOP=944.66 OUT=940.26	MH-2 TOP=951.96 INNI=946.06	
DH-3 TOP=950.86 OUT=950.26	MH-3 TOP=955.21 INNI=948.21	
DH-4 TOP=953.14 OUT=943.81	MH-4 TOP=949.34 INNI=943.10 OUT=940.77	
DH-5 TOP=951.50 INNI=948.19 OUT=948.15	MH-5 TOP=948.33 INNI=940.18 OUT=940.13	
DH-6 TOP=953.82 OUT=951.52	MH-6 TOP=950.00 INNI=944.95 OUT=944.15	
DH-8 TOP=965.74 OUT=963.44		

CONTACT INFORMATION FOR UTILITIES
 POWER: DUKE ENERGY: LARRY ROBINSON 336-209-6631 LARRY.ROBINSON2@DUKE-ENERGY.COM
 PHONE: AT&T via TELICS: JIM BROOKS 336-788-0150 TICSWNST@BELLSOUTH.NET
 PHONE: CENTURY LINK: BRIAN MCNIFF 336-996-5999 BRIAN.K.MCNIFF@CENTURYLINK.COM
 DATA: FIBERTECH: JOHN SMITH 585-743-1796 JSMITH@LIGHTOWER.COM
 CABLE: TWC: ERIC VIVOD 336-321-6109 ERIC.VIVOD@TWCABLE.COM
 GAS: PIEDMONT: ANDY RUMLEY 336-222-7108 PHILIP.RUMLEY@PIEDMONTNG.COM

\$FILEL\$
1/5/2016