

8.17.17/19

NOTES:

- 1. ALL PIPE FOR OPEN TRENCH CONSTRUCTION SHALL BE DUCTILE IRON RESTRAINED JOINT.
- 2. ALL PIPE FOR TRENCHLESS INSTALLATION SHALL BE HDPE DR-9.


UTILITY OWNERS ON THIS PROJECT

1. HALIFAX COUNTY PUBLIC UTILITIES
 UTILITY: 8" WATER LINE
 CONTACT: GREG GRIFFIN
 PHONE: 252-583-1451

PROJECT REFERENCE NO. B-4761	SHEET NO. UC-4
DESIGNED BY: JKC	
DRAWN BY: JKC	
CHECKED BY: KCZ	
APPROVED BY: KCZ	
REVISED:	
NORTH CAROLINA DEPARTMENT OF TRANSPORTATION UTILITIES ENGINEERING SECTION PHONE: (919) 707-6690 FAX: (919) 250-4151	


UTILITY CONSTRUCTION

**DOCUMENT NOT CONSIDERED FINAL
 UNLESS ALL SIGNATURES COMPLETED**

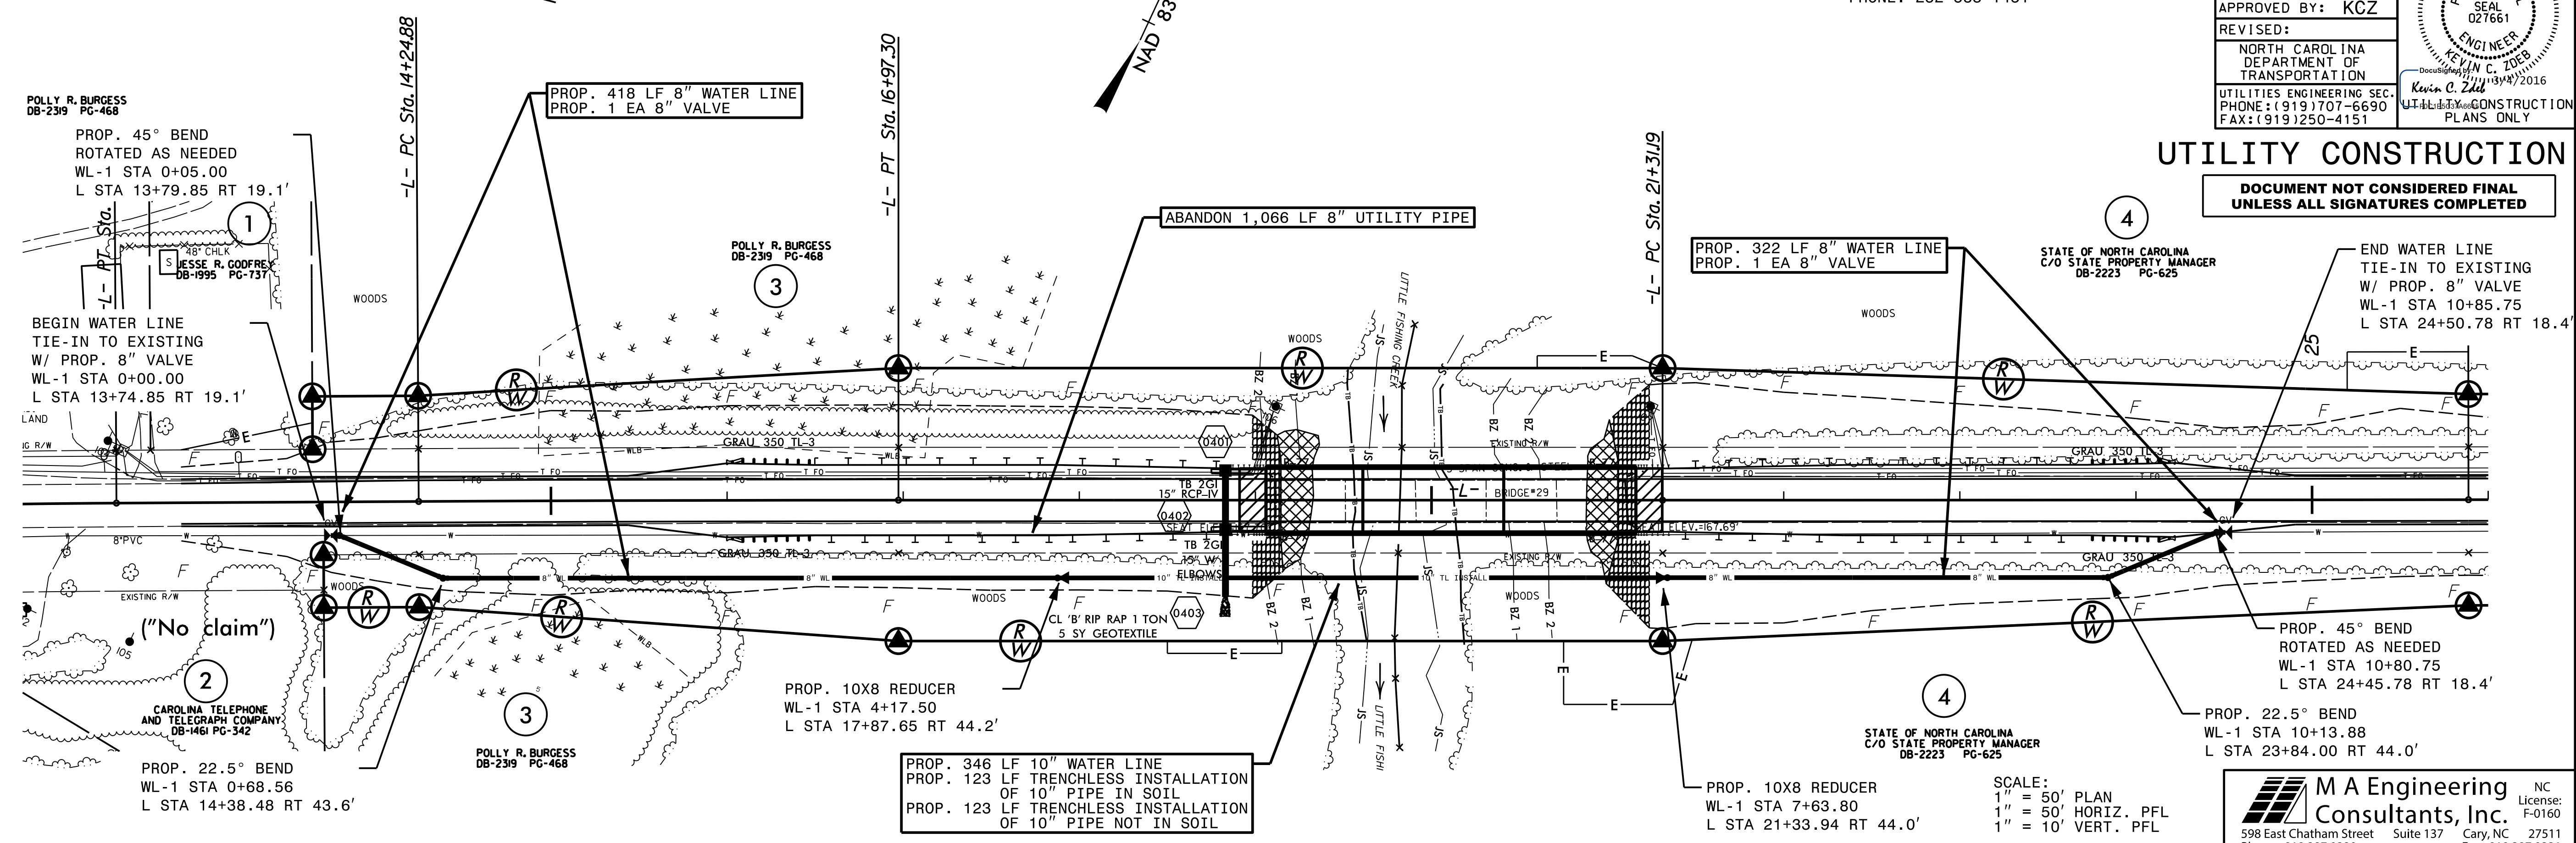

SCALE:
 1" = 50' PLAN
 1" = 50' HORIZ. PFL
 1" = 10' VERT. PFL

M A Engineering Consultants, Inc.
 598 East Chatham Street Suite 137 Cary, NC 27511
 Phone: 919.297.0220 Fax: 919.297.0221

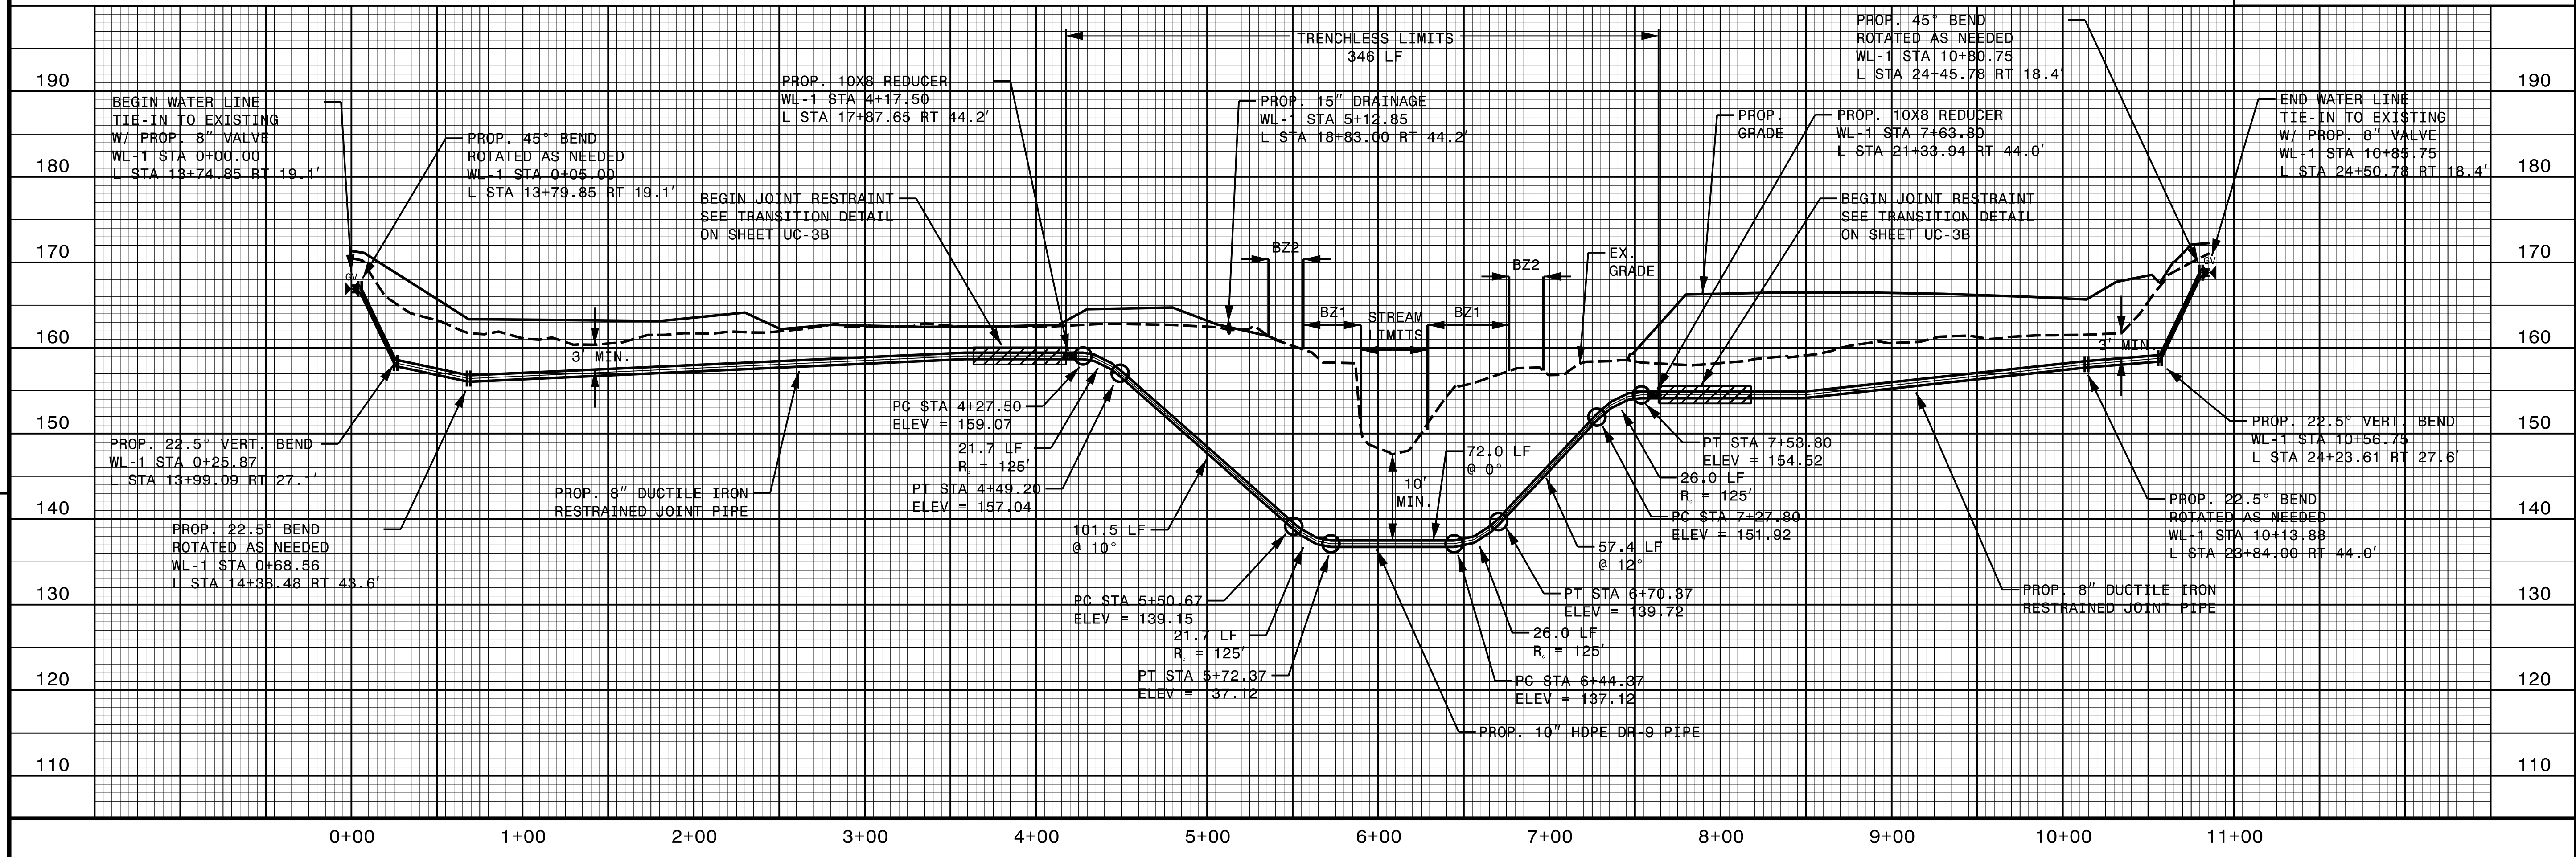

REVISIONS