


18+50 19+00 19+50 20+00 20+50 21+00 21+50 22+00


PI. = 22+80.00 -L-  
 EL. = 174.65'  
 VC = 270'  
 (+)0.5016% (-)1.2650%

**GRADE DATA**

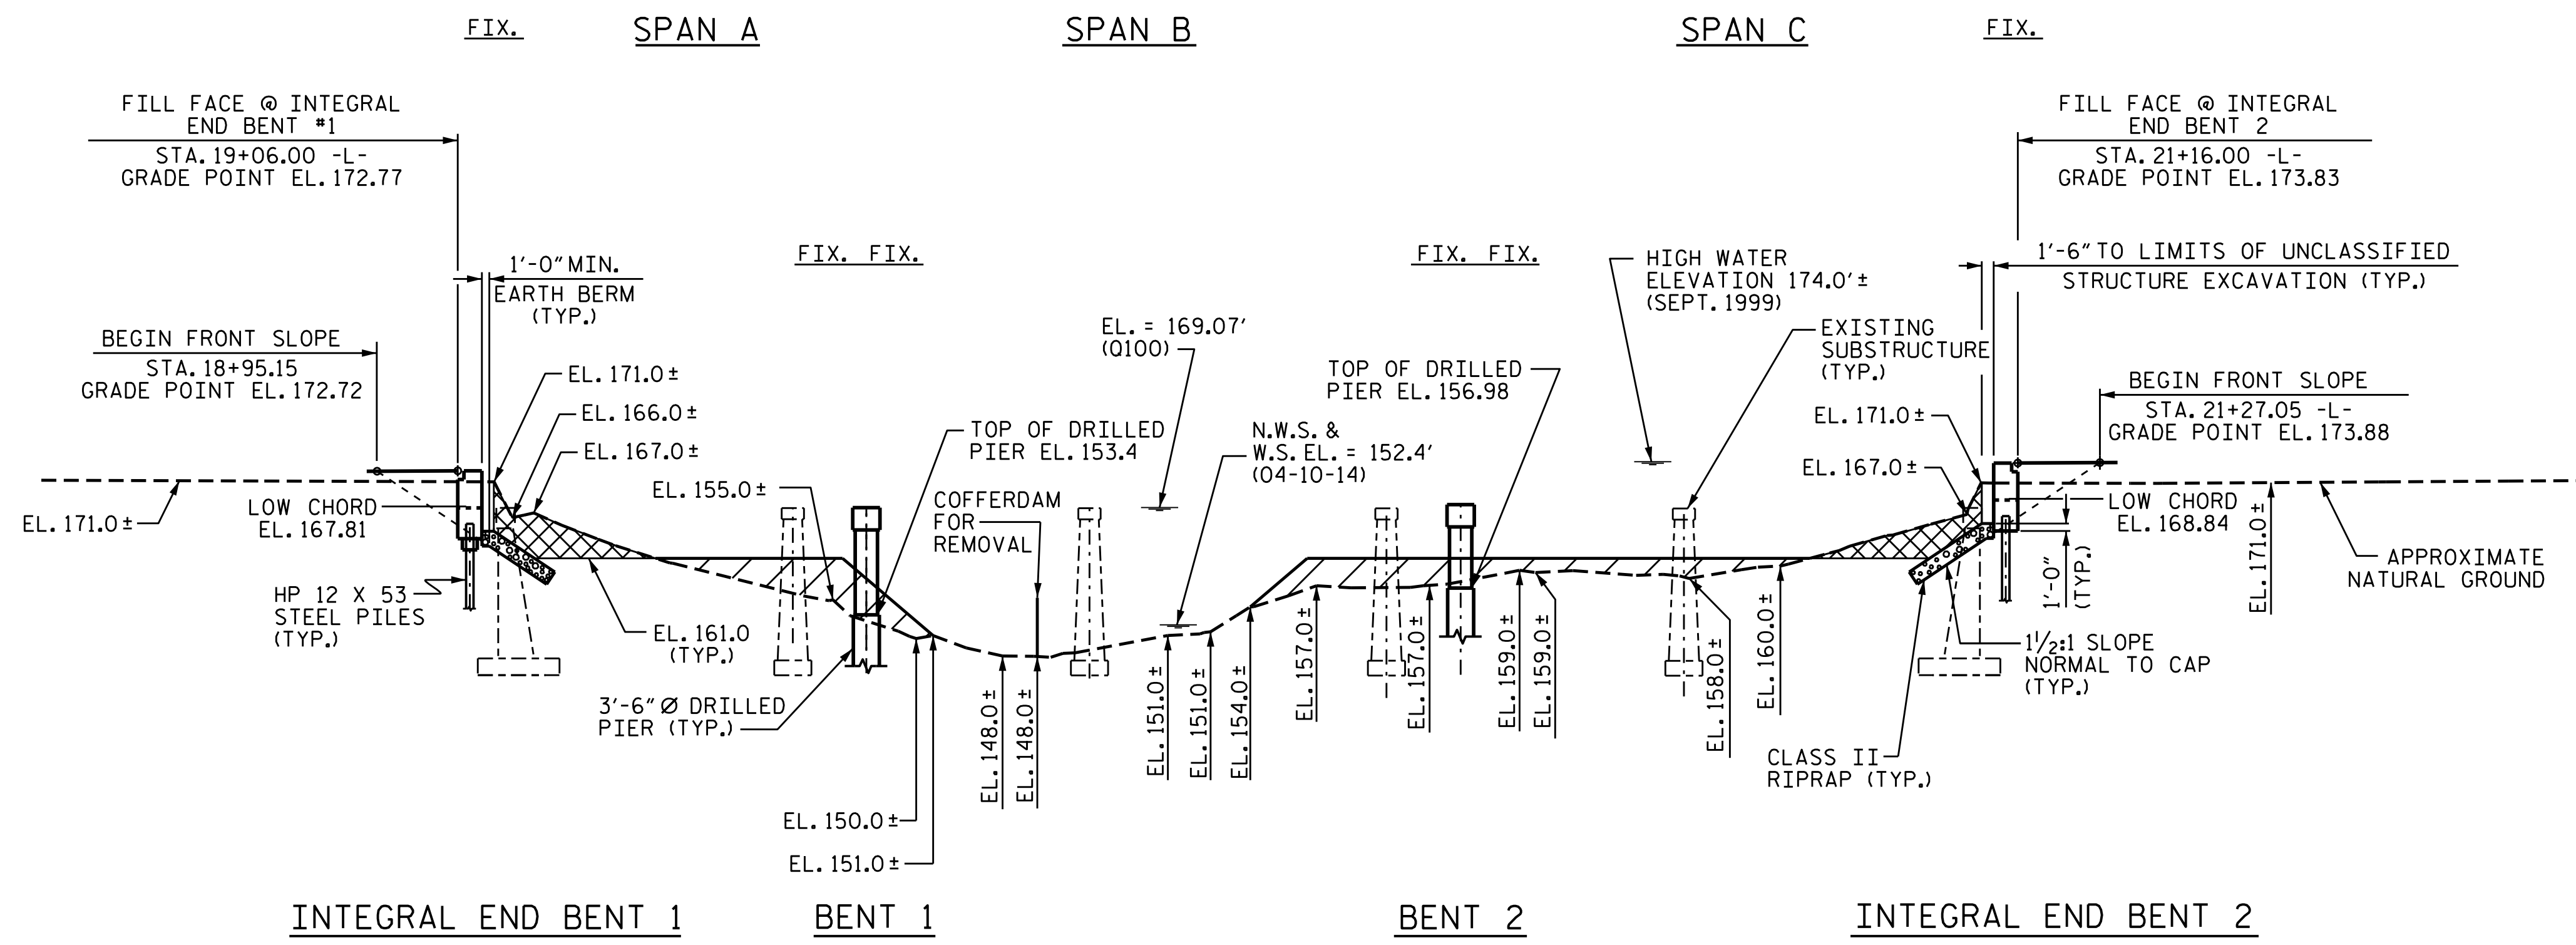


180  
170  
160  
150  
140

**SECTION ALONG -L-**

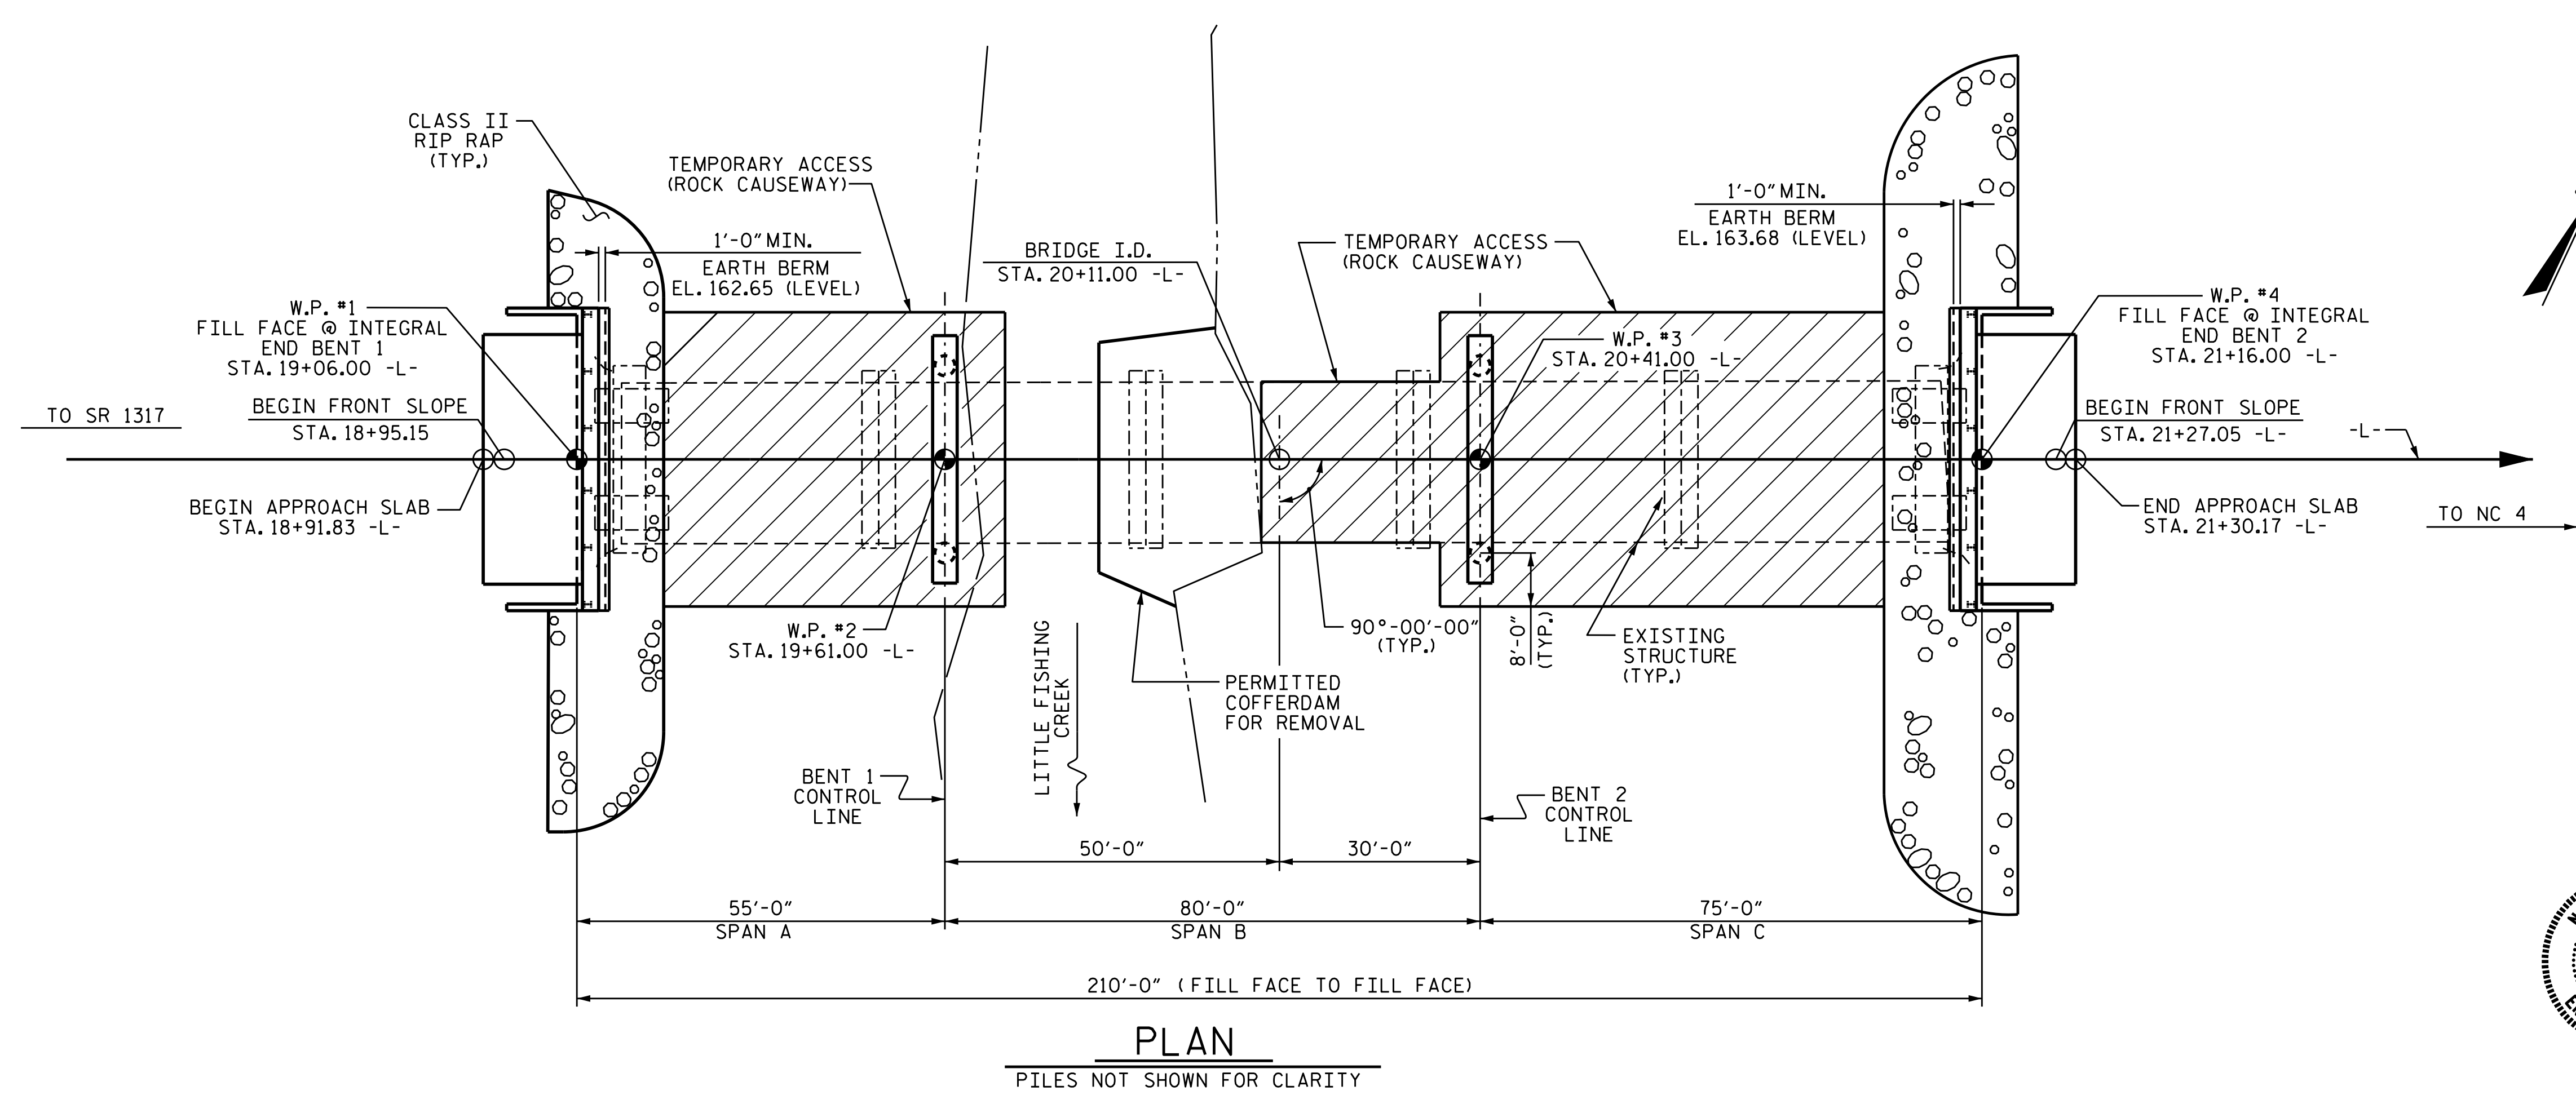

I HEREBY CERTIFY THESE PLANS ARE THE AS-BUILT PLANS

PROJECT NO. B-4761  
 HALIFAX COUNTY  
 STATION: 20+11.00 -L-  
 SHEET 1 OF 3 REPLACES BRIDGE #29

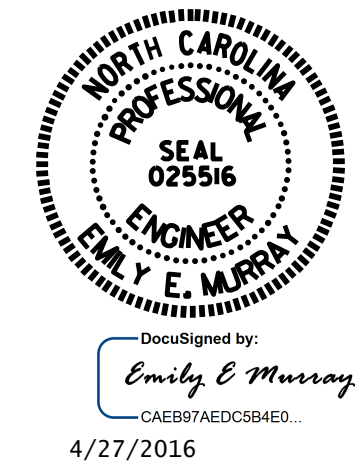

STATE OF NORTH CAROLINA  
 DEPARTMENT OF TRANSPORTATION  
 RALEIGH  
**GENERAL DRAWING**  
 FOR BRIDGE ON NC 561 OVER  
 LITTLE FISHING CREEK  
 BETWEEN NC 4 & SR 1317

DRAWN BY : B. N. BARODAWALA DATE : 6/1/15  
 CHECKED BY : G. KOUCHEKI DATE : 6/8/15  
 DESIGN ENGINEER OF RECORD : G. KOUCHEKI DATE : 3/14/16

DOCUMENT NOT CONSIDERED FINAL UNLESS ALL SIGNATURES COMPLETED

REVISIONS						SHEET NO.
NO.	BY:	DATE:	NO.	BY:	DATE:	S-1
1			3			TOTAL SHEETS
2			4			31