

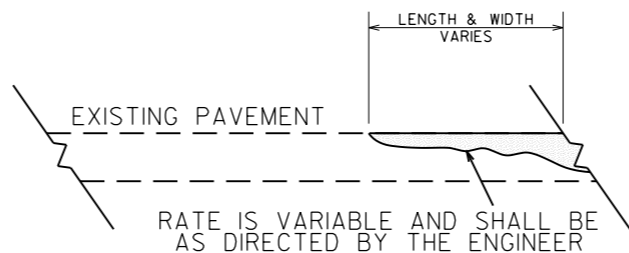


<i>PROJECT NO.</i>	<i>SHEET NO.</i>	<i>TOTAL SHEETS</i>
2017CPT.13.03.10571, 2017CPT.13.03.20571, 2017CPT.13.03.20572	10	

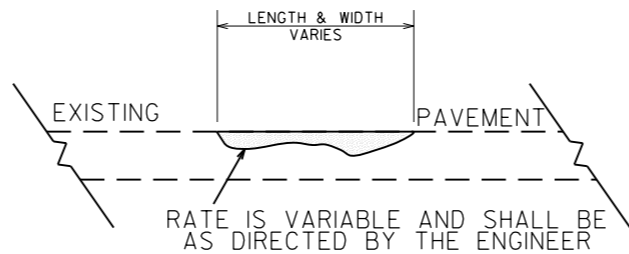

***DETAIL SHOWING
METHOD OF WEDGING***

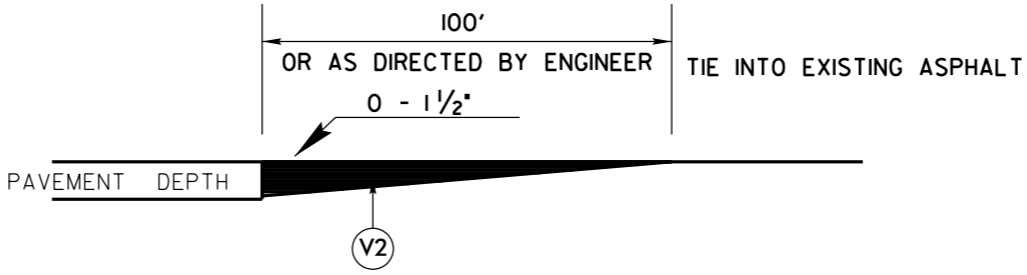

DETAIL TO TIE INTO EXIST PAVEMENT

THE CONTRACTOR'S ATTENTION IS DIRECTED TO THE FACT THAT HE WILL BE REQUIRED TO MILL THE EXISTING ASPHALT PAVEMENT TO ENSURE A PROPER TIE-IN WITH THE EXISTING SURFACE AT THE BEGINNING, END AND Y LINES OF EACH MAP TO BE RESURFACED WITH ASPHALT CONC SURFACE COURSE, TYPE S9.5B. THIS WILL BE PAID FOR AS INCIDENTAL MILLING.