

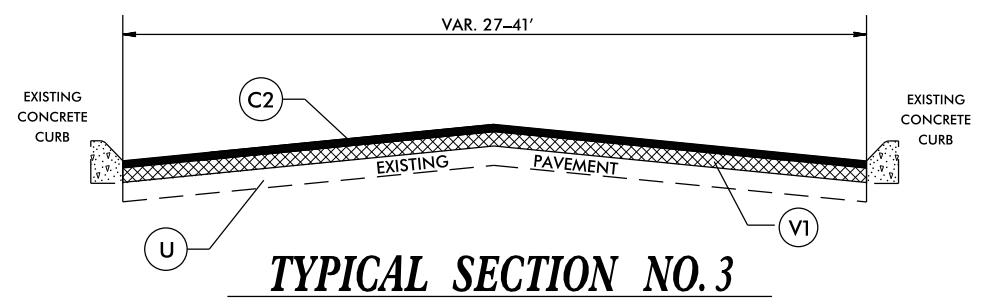
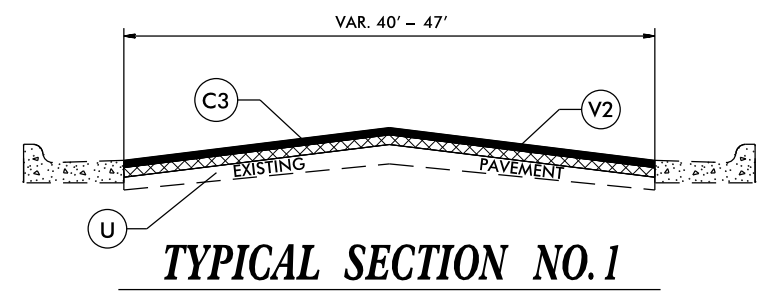
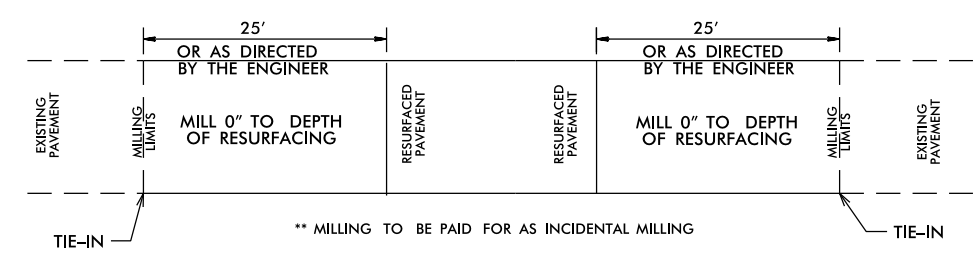
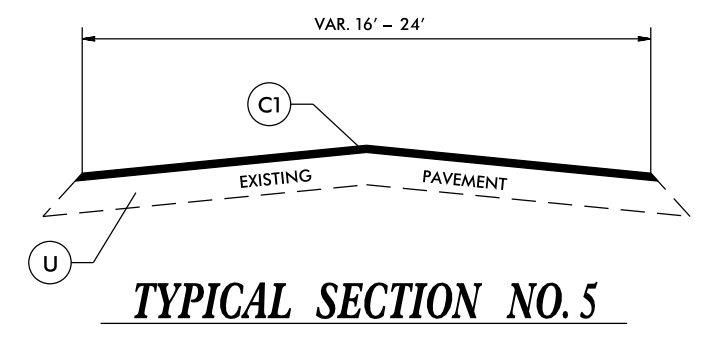


# MONTGOMERY COUNTY TYPICALS

WBS ELEMENT	SHEET NO.
2017CPT.08.02.10621	9
2017CPT.08.02.20621	
2017CPT.08.02.10761	
2017CPT.08.02.20761	

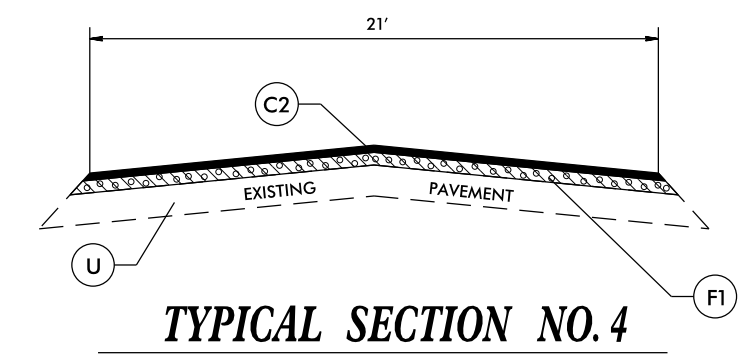

NOTE: MONTGOMERY COUNTY MAINTENANCE WILL BE RESPONSIBLE FOR SHOULDER RECONSTRUCTION AND PATCHING OF EXISTING PAVEMENT

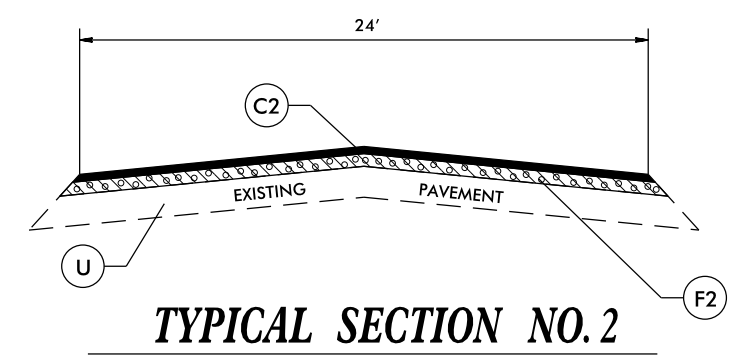

**PAVEMENT TIE-IN DETAIL**

PAVEMENT SCHEDULE	
C1	PROP. APPROX. 1.25" ASPHALT CONCRETE SURFACE COURSE, TYPE SF9.5A, AT AN AVERAGE RATE OF 137.5 LBS. PER SQ. YD.
C2	PROP. APPROX. 1.5" ASPHALT CONCRETE SURFACE COURSE, TYPE S9.5B, AT AN AVERAGE RATE OF 168 LBS. PER SQ. YD.
C3	PROP. APPROX. 2.0" ASPHALT CONCRETE SURFACE COURSE, TYPE S9.5B, AT AN AVERAGE RATE OF 224 LBS. PER SQ. YD.
F1	ASPHALT SURFACE TREATMENT, MAT COAT WITH #67 STONE
F2	ASPHALT SURFACE TREATMENT-SINGLE SEAL
V1	MILLING 1.5" IN DEPTH
V2	MILLING 2"
U	EXISTING PAVEMENT.