


RICHMOND COUNTY

MAP 3
NC 38

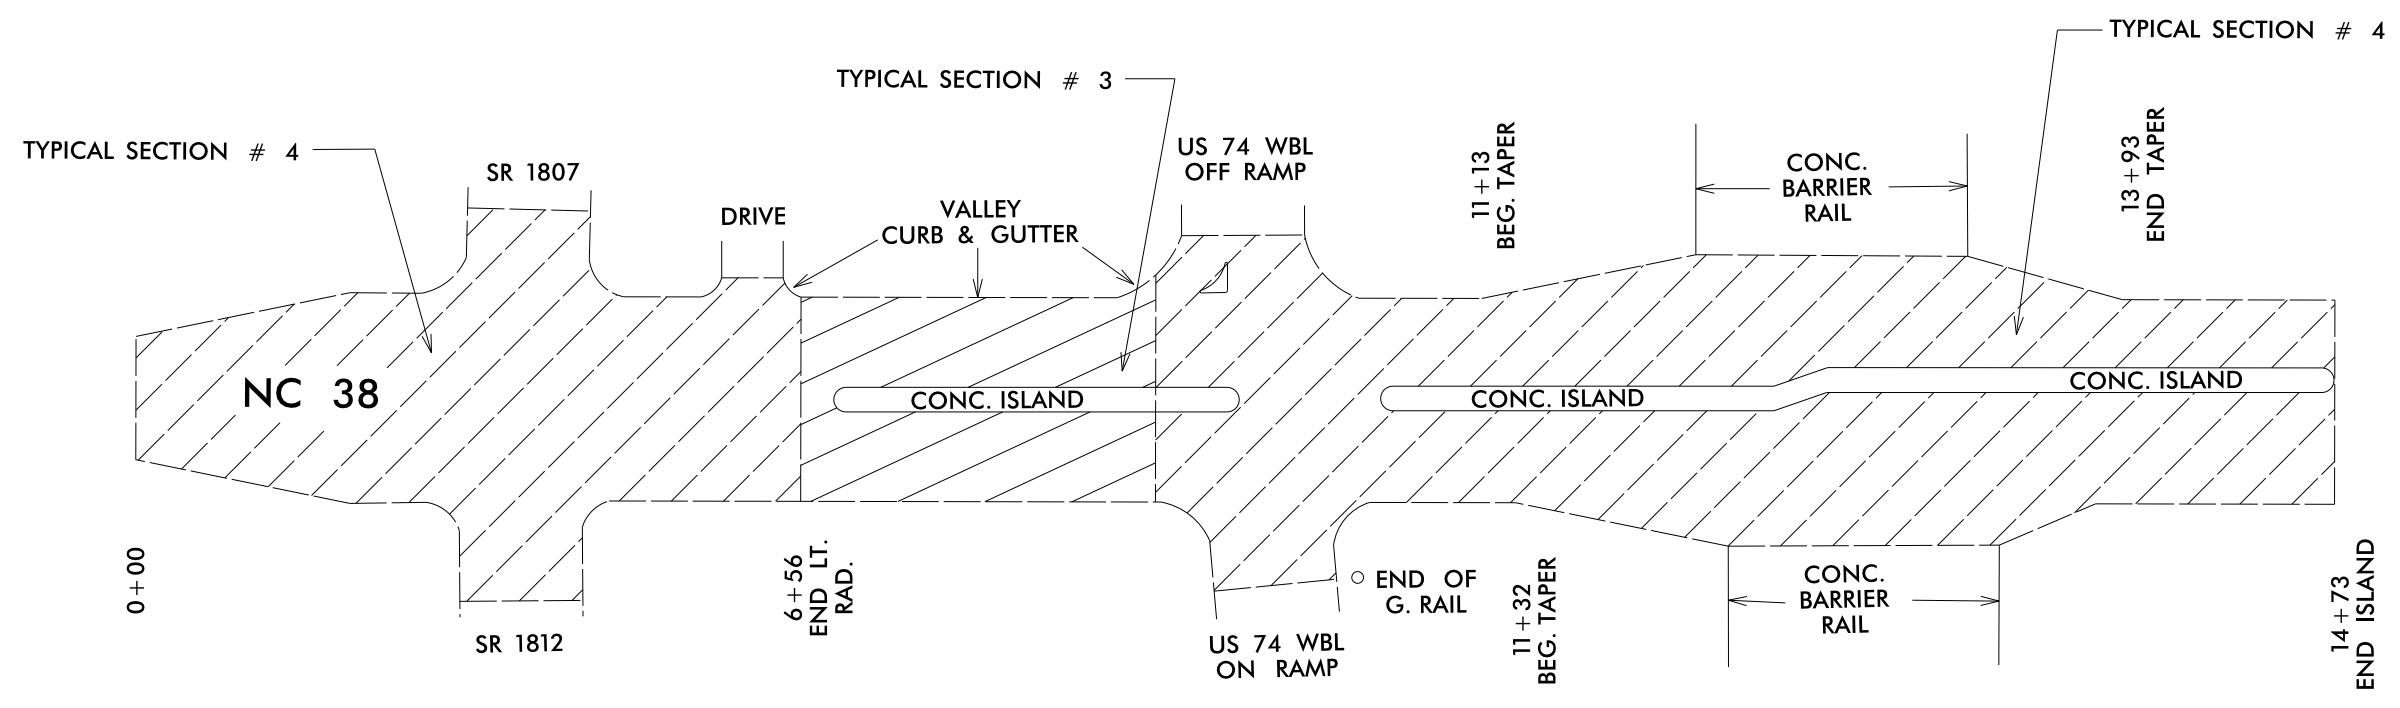

MAP 3
NC 38

