



# RICHMOND COUNTY

MAP 5  
NC 381

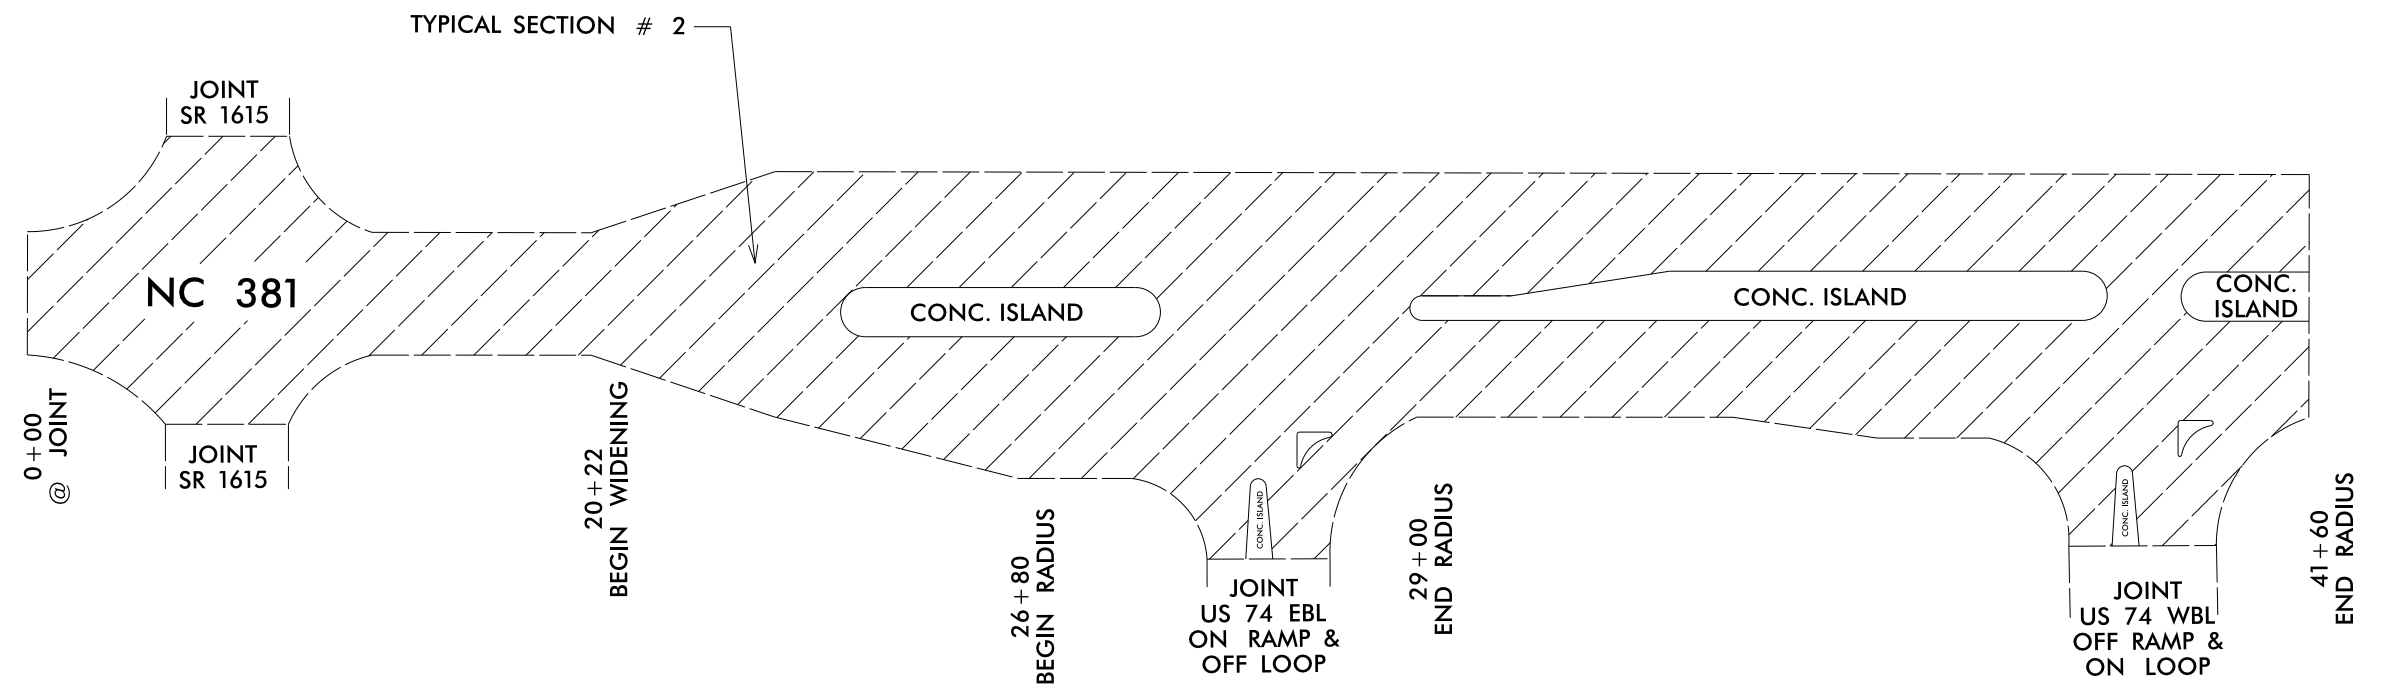

MAP 5  
NC 381

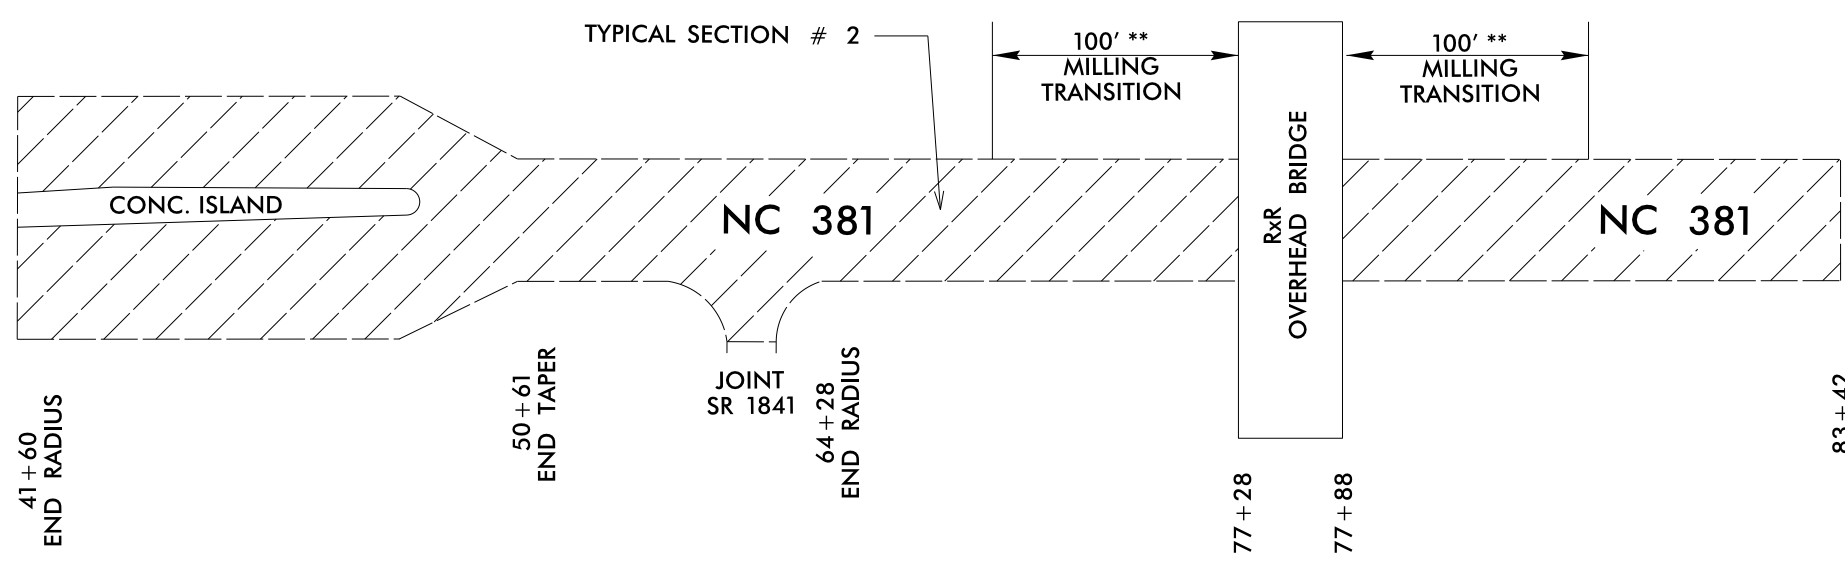

83+42  
JOINT  
END MAP  
@ INT.  
WITH US 74 BUS.

NOTE: MILL 1.5" UNDER BRIDGE  
AND REPLACE WITH 1.5" OF S9.5B.  
MAINTAIN VERTICAL CLEARANCE UNDER BRIDGE.  
TRANSITION MILLING FROM 0" TO 1.5" \*\* (PAID AS INCIDENTAL MILLING).