



| PROJECT NO. | SHEET NO. | TOTAL SHEETS |
|------------------------------------------------------------------|-----------|--------------|
| 2017CPT.13.06.10811, 2017CPT.13.06.20811, 2017CPT.13.06.20812 | 12 | |

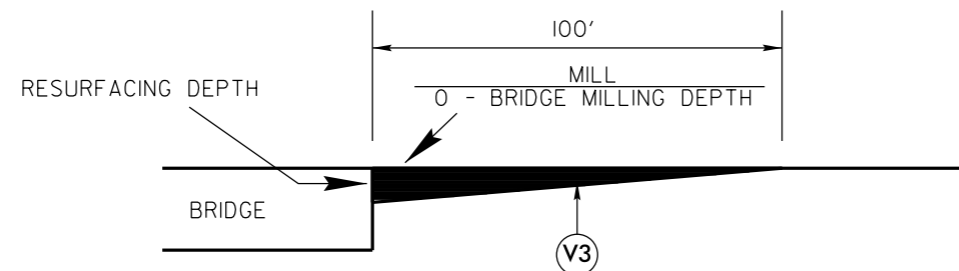



MILLING DETAIL AT BRIDGE APPROACHES

**WHERE BRIDGES WILL NOT BE RESURFACED.
THIS WILL BE PAID FOR AS INCIDENTAL MILLING.
USE AT BRIDGE NUMBER(S) 281.**

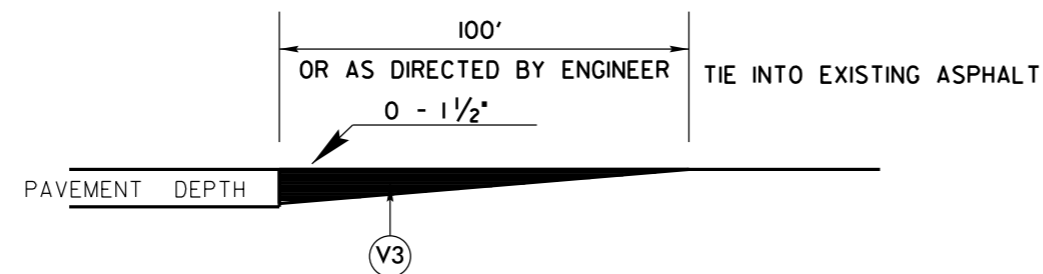

DETAIL TO TIE INTO EXIST PAVEMENT

**THE CONTRACTOR'S ATTENTION IS DIRECTED TO
THE FACT THAT HE WILL BE REQUIRED TO MILL
THE EXISTING ASPHALT PAVEMENT TO ENSURE A PROPER
TIE-IN WITH THE EXISTING SURFACE AT THE BEGINNING, END
AND Y LINES OF EACH MAP TO BE RESURFACED WITH
ASPHALT CONC SURFACE COURSE, TYPE S9.5B.
THIS WILL BE PAID FOR AS INCIDENTAL MILLING.**

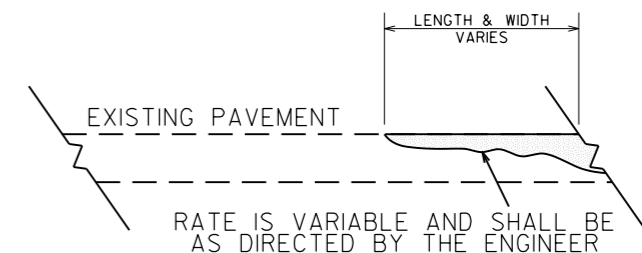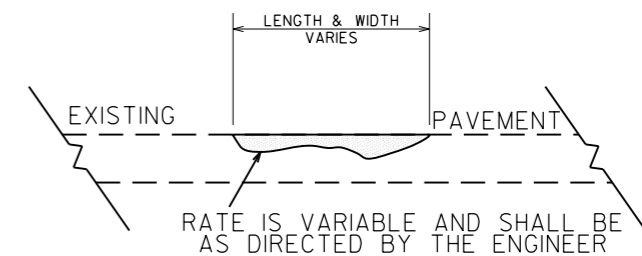

DETAIL SHOWING METHOD OF WEDGING