


REVISIONS

5/14/99

2/9/2016

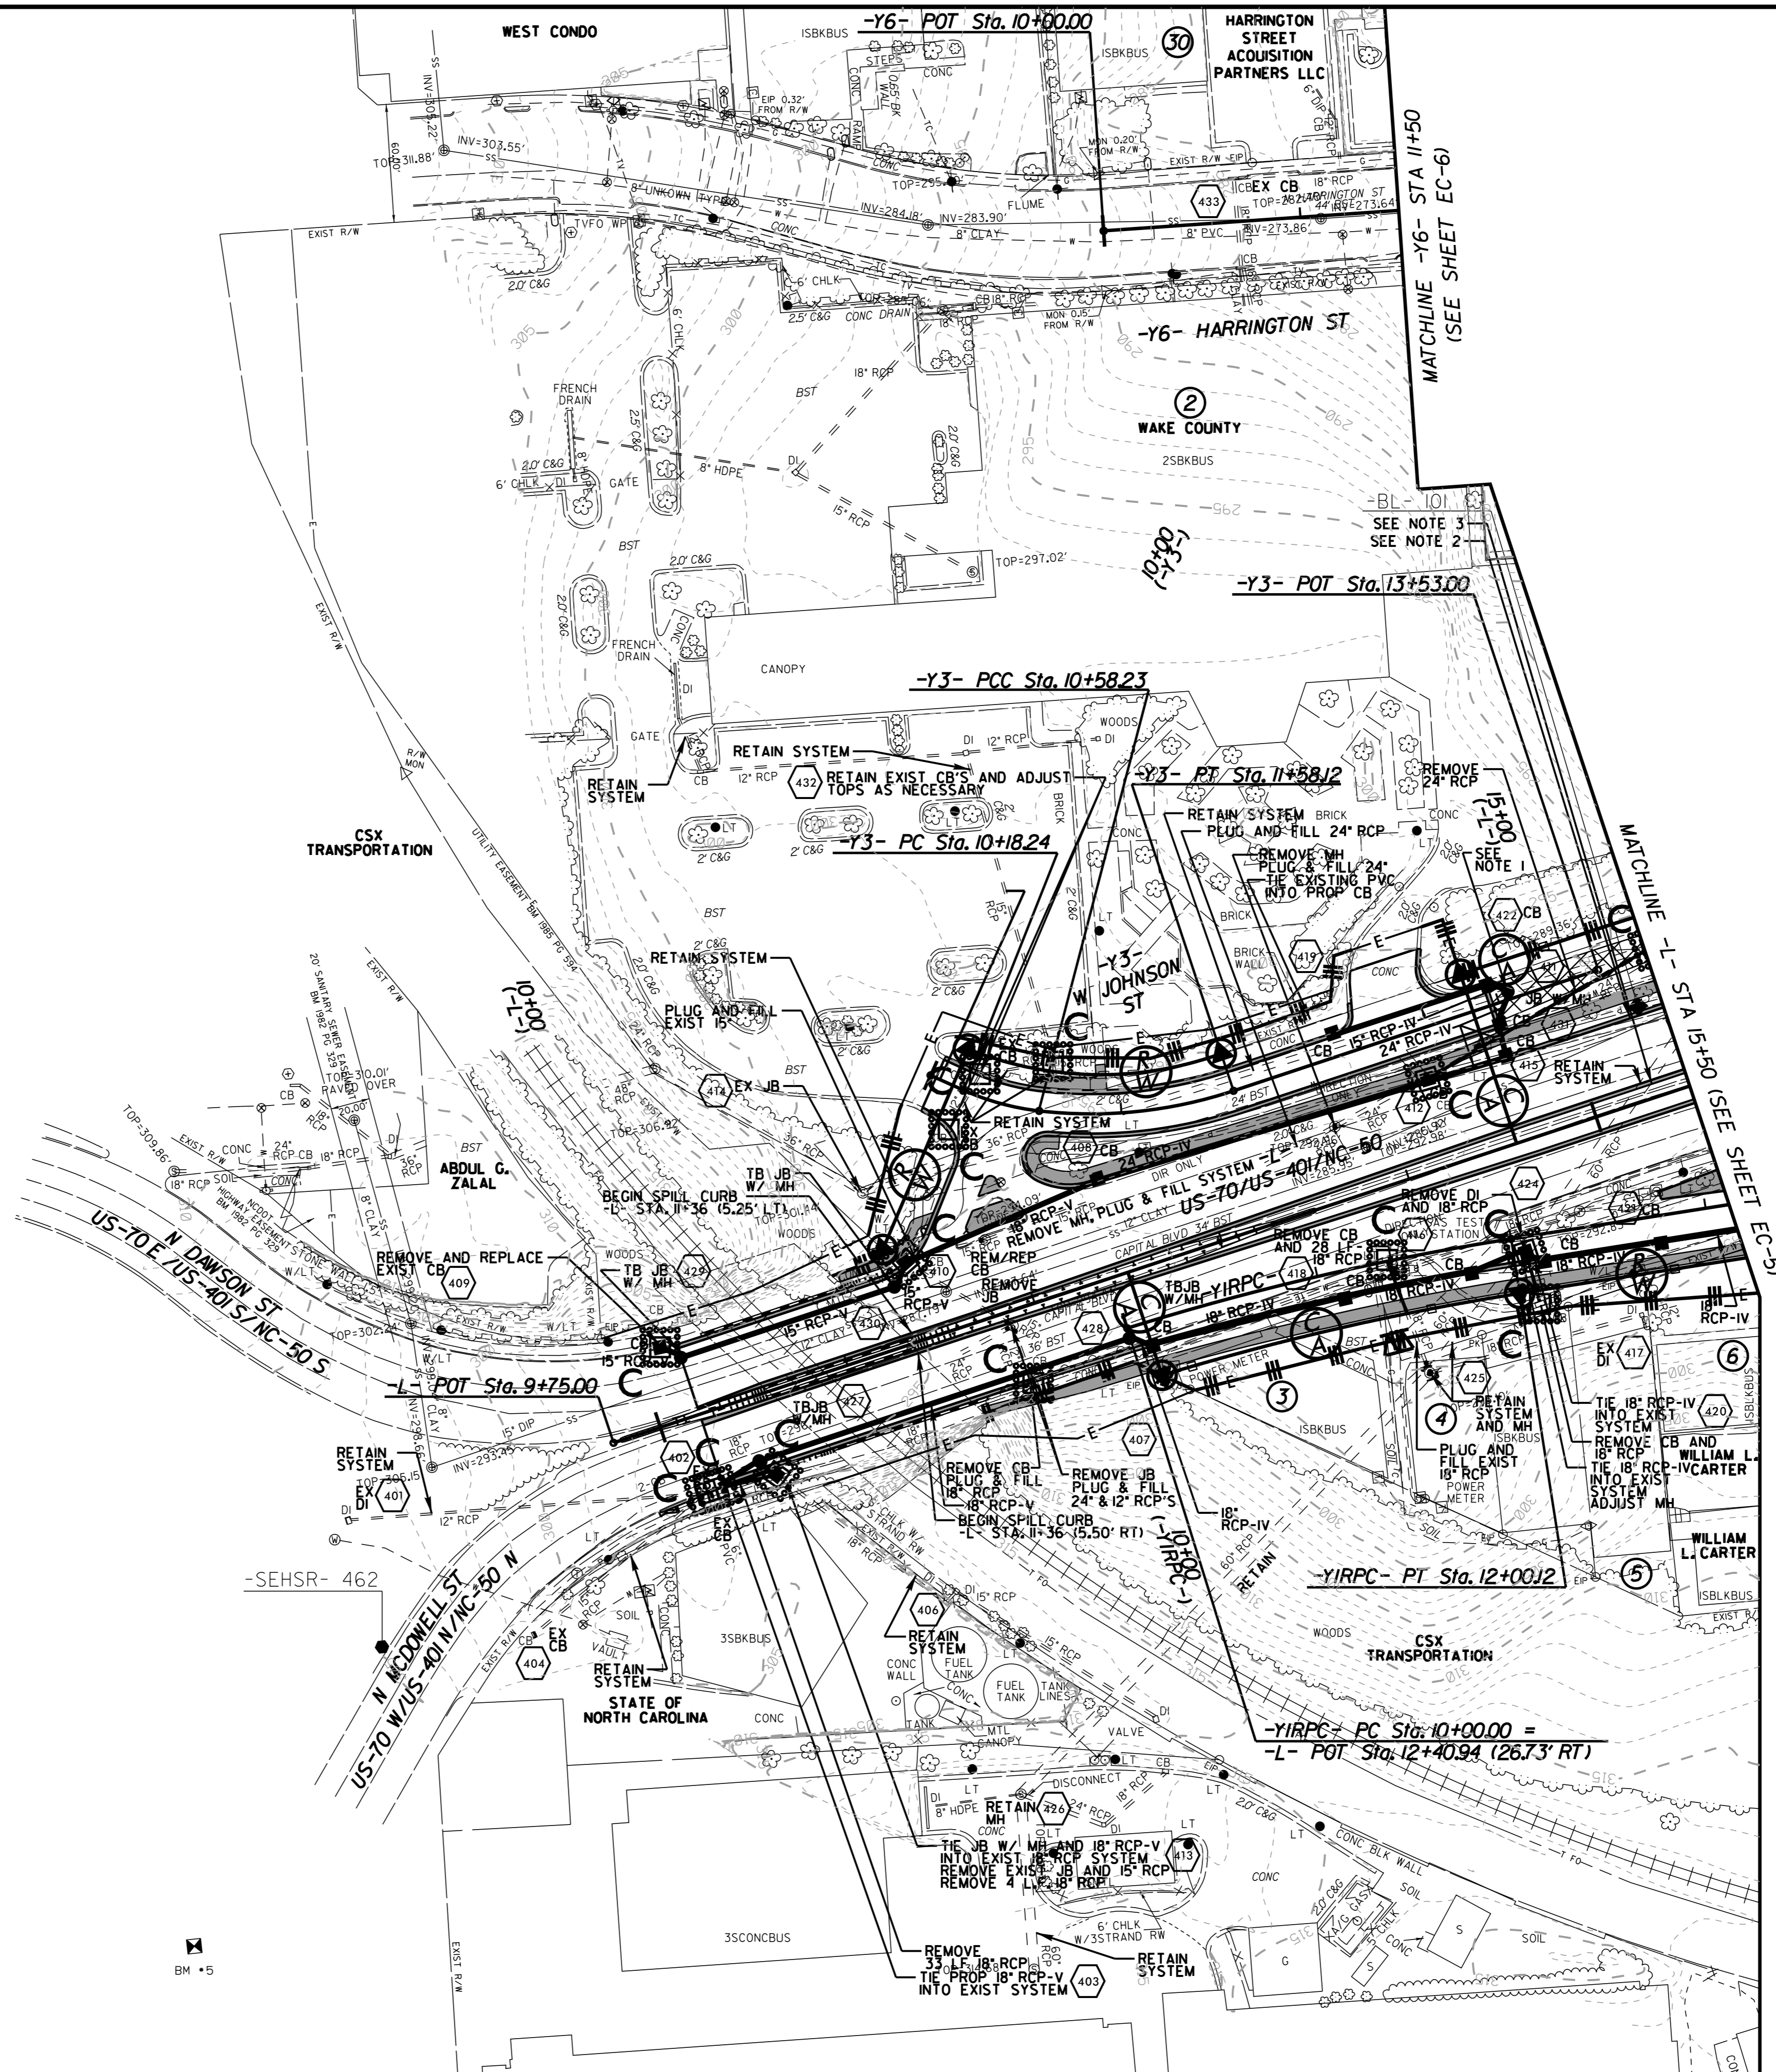

NOTE:
PLACE TEMPORARY ROCK SEDIMENT DAMS TYPE - B
AND TEMPORARY ROCK SILT CHECKS TYPE - A AT
DRAINAGE OUTLETS.

INSTALL INLET PROTECTION IN ACCORDANCE
WITH ENGINEER'S RECOMMENDATIONS

CLEARING AND GRUBBING
EROSION CONTROL FOR
CONSTRUCTION SHEET 4