


NAD 83/NSRS 2007

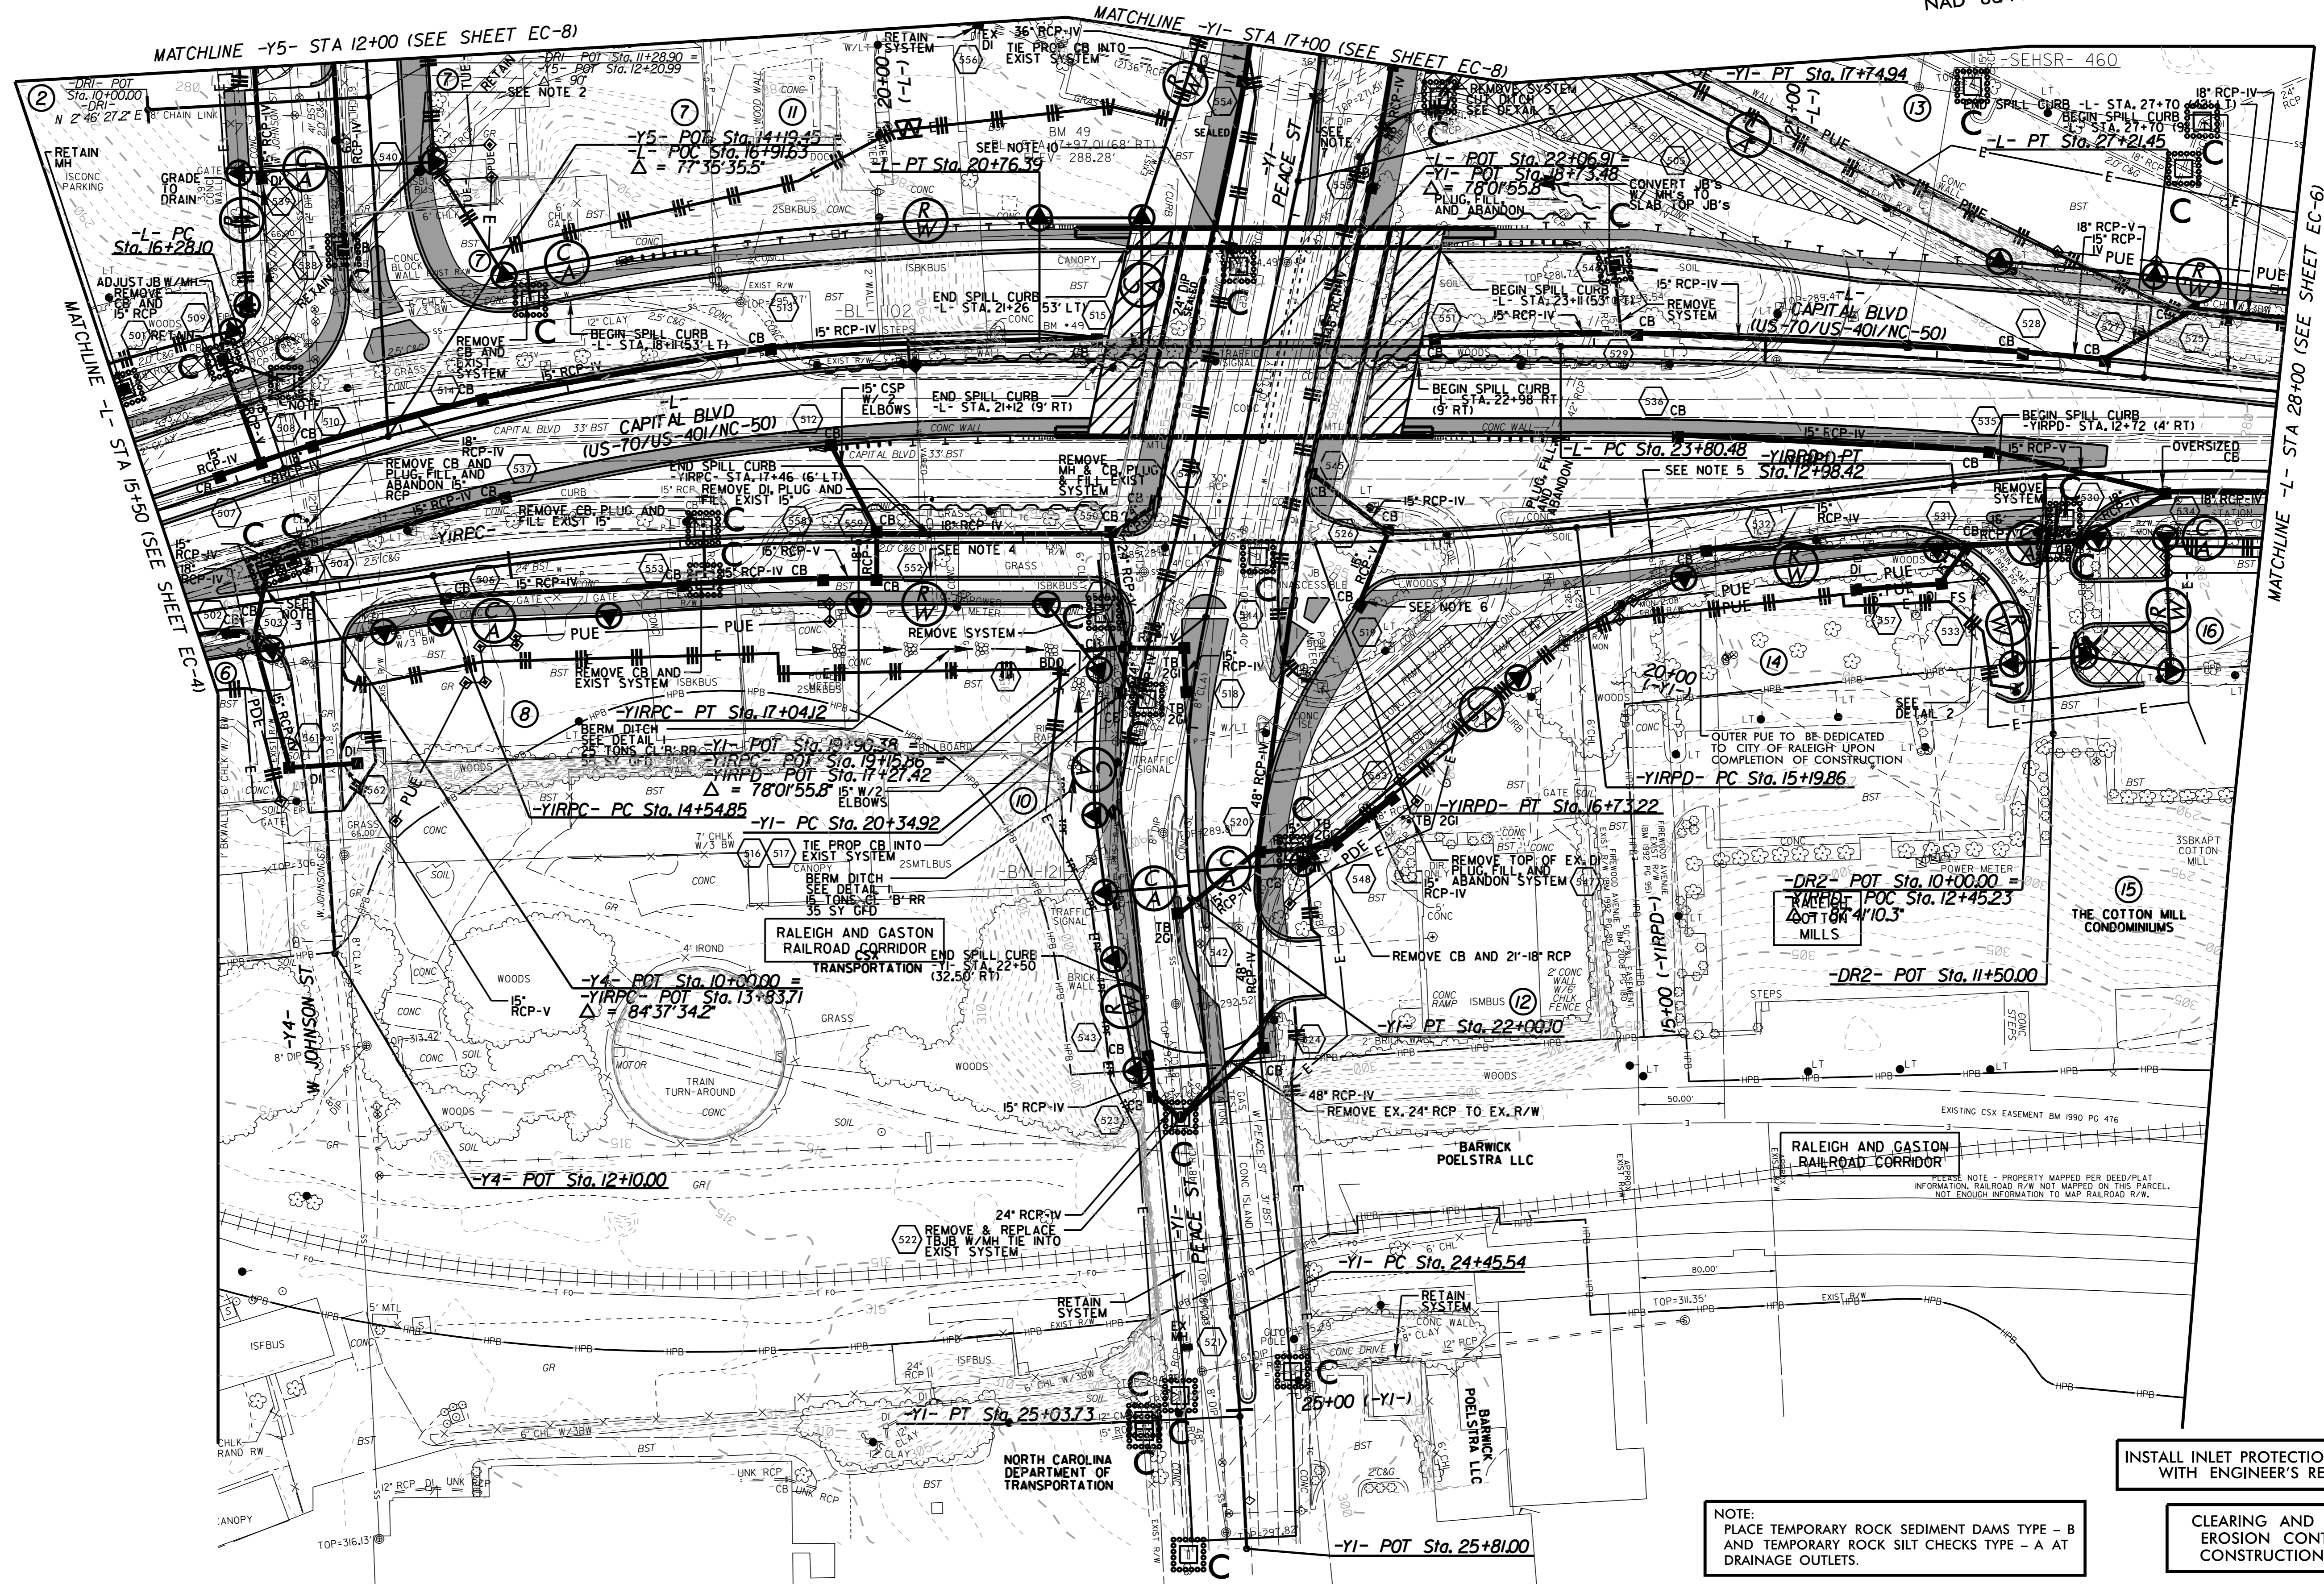

MATCHLINE -Y5- STA 12+00 (SEE SHEET EC-8)

MATCHLINE -Y1- STA 17+00 (SEE SHEET EC-6)

MATCHLINE -L- STA 15+50 (SEE SHEET EC-4)

MATCHLINE -L- STA 28+00 (SEE SHEET EC-6)

REVISIONS

5/14/99

2/9/2016

NOTE:  
 PLACE TEMPORARY ROCK SEDIMENT DAMS TYPE - B  
 AND TEMPORARY ROCK SILT CHECKS TYPE - A AT  
 DRAINAGE OUTLETS.

INSTALL INLET PROTECTION IN ACCORDANCE  
 WITH ENGINEER'S RECOMMENDATIONS

CLEARING AND GRUBBING  
 EROSION CONTROL FOR  
 CONSTRUCTION SHEET 5

RALEIGH AND GASTON  
 RAILROAD CORRIDOR  
 TRANSPORTATION

RALEIGH AND GASTON  
 RAILROAD CORRIDOR

PLEASE NOTE - PROPERTY MAPPED PER DEED/PLAT  
 INFORMATION, RAILROAD R/W NOT MAPPED ON THIS PARCEL.  
 NOT ENOUGH INFORMATION TO MAP RAILROAD R/W.