


NAD 83/NSRS 2007

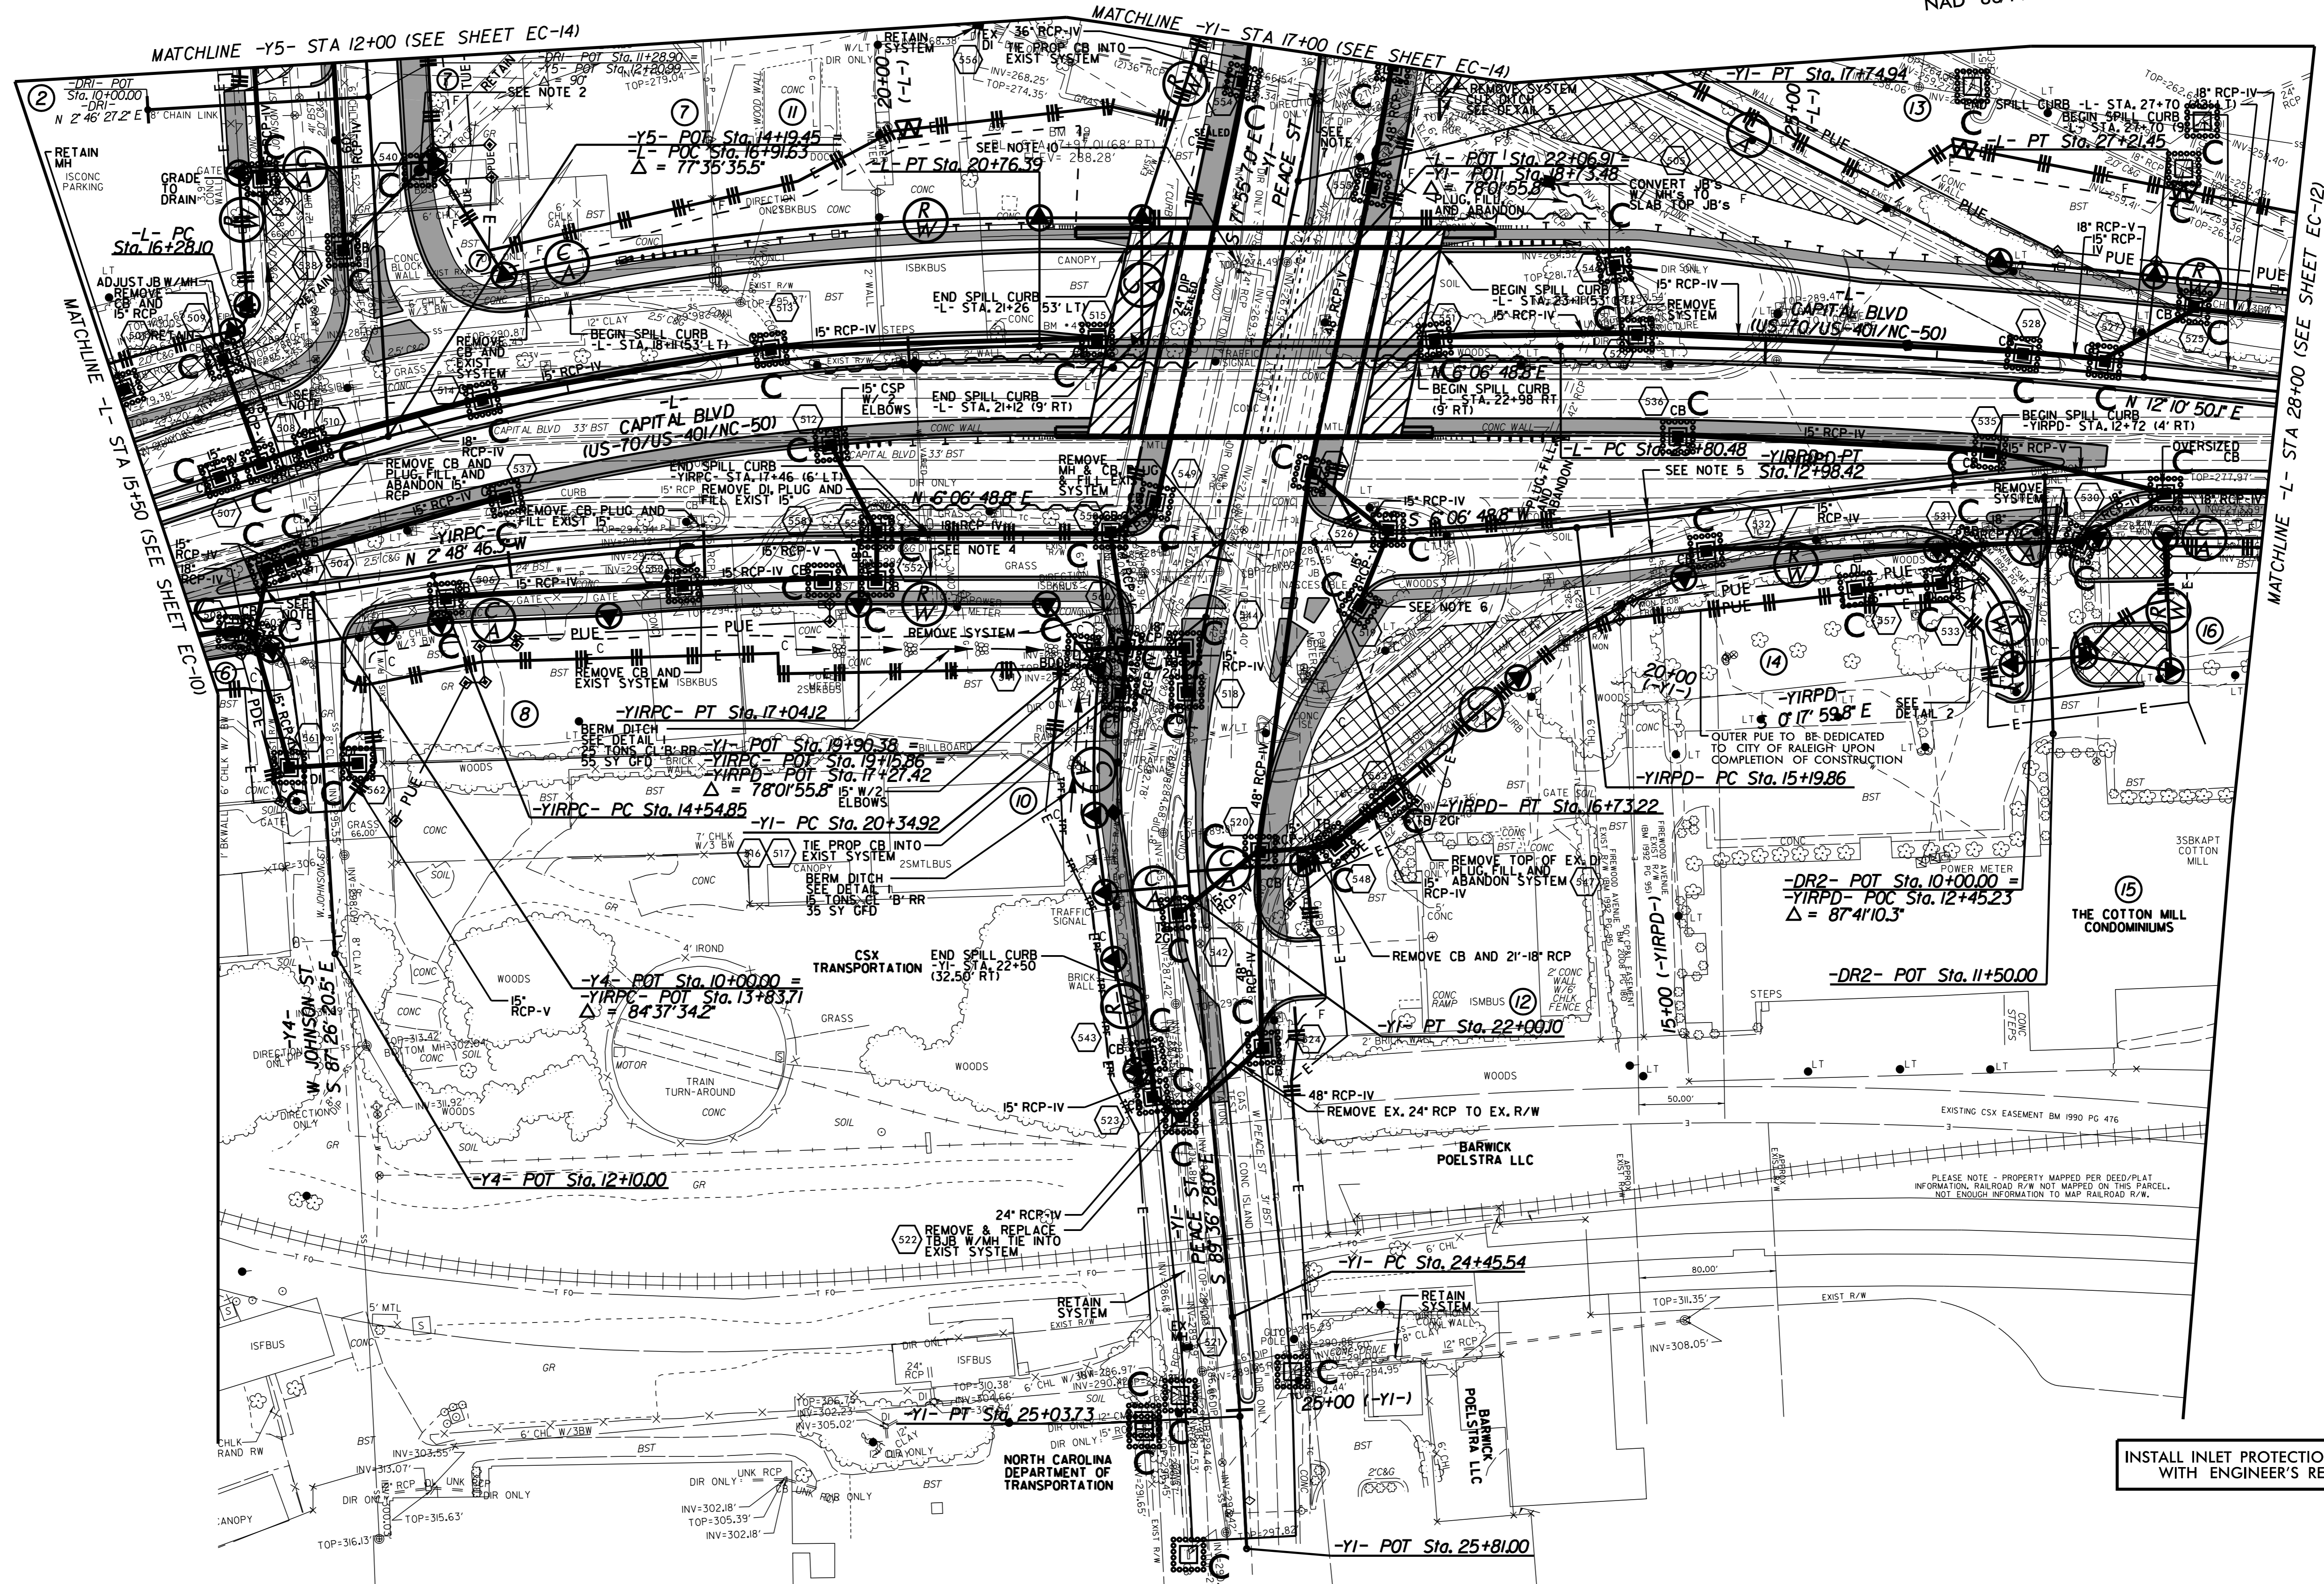

MATCHLINE -Y5- STA 12+00 (SEE SHEET EC-14)

MATCHLINE -Y1- STA 17+00 (SEE SHEET EC-14)

MATCHLINE -L- STA 15+50 (SEE SHEET EC-10)

MATCHLINE -L- STA 28+00 (SEE SHEET EC-12)

REVISIONS

INSTALL INLET PROTECTION IN ACCORDANCE WITH ENGINEER'S RECOMMENDATIONS

5/14/99

2/10/2016