

**SE-PAC2070 CONTROLLER
OVERLAP PROGRAMMING**

(program controller as shown below)

FROM MAIN MENU PRESS 4 (UNIT DATA)

SE-PAC UNIT DATA	PRESS # DESIRED
1-STARTUP & MISC	6-ALT SEQUENCES
2-REMOTE FLASH	7-PORT 1 DATA
3-OVERLAP STANDARD	8-I/O MISC
4-OVERLAP SPECIAL	9-SIG DRV OUT
5-RING STRUCTURE	
	F-PRIOR MENU

PRESS 'B' FIVE TIMES

SE-PAC OVERLAP - F	(0-NO/1-YES)
OVL PHASES: 010111000 0000000	
PHS/CHN: 123456789 0123456789 01234	
OVL CHN(S): 000000100 0000000000 00000	
A-UP B-DN D-DspChn	E-EDIT F-PRIOR MENU

PRESS 'B' ONE TIME

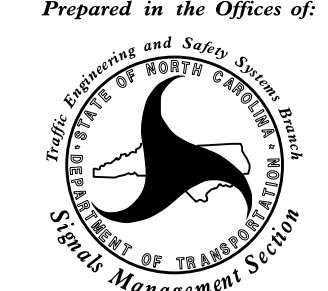
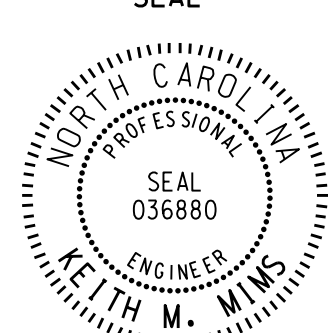
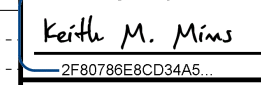
SE-PAC OVERLAP - G	(0-NO/1-YES)
OVL PHASES: 010000000 0000000	
PHS/CHN: 123456789 0123456789 01234	
OVL CHN(S): 000000000 0010000000 00000	
A-UP B-DN D-DspChn	E-EDIT F-PRIOR MENU

PRESS 'F' TO RETURN TO UNIT DATA

THIS ELECTRICAL DETAIL IS FOR
THE SIGNAL DESIGN: 05-1642T3
DESIGNED: December 2015
SEALED: 2/1/2016
REVISED: N/A

**DOCUMENT NOT CONSIDERED FINAL
UNLESS ALL SIGNATURES COMPLETED**

Electrical Detail - Temp Design 3 (TMP Area II Phase III-IV) - Sheet 2 of 3

ELECTRICAL AND PROGRAMMING DETAILS FOR: Prepared in the Offices of:  750 Greenfield Parkway, Garner, NC 27529	W. Peace Street at US 70 WB-401/NC 50 NB (Capital Blvd.) Ramps		SEAL 
	Division 5 Wake County Raleigh PLAN DATE: January 2016 REVIEWED BY: T. Joyce PREPARED BY: S. Armstrong REVIEWED BY:	REVISIONS INIT. DATE _____ _____ _____	
DocuSigned by: 		2/2/2016 DATE	SIG. INVENTORY NO. 05-1642T3

05-1642-2016_1027
 S:\MITS\SIG\T3\Sig\01\work\hgr\051642_sm.ele.xxx.dgn
 sarmstrong