




ANGLES			
1	75°-07'-45"	7	67°-06'-09"
2	75°-29'-25"	8	67°-40'-35"
3	75°-50'-03"	9	68°-13'-17"
4	76°-09'-43"	10	68°-44'-22"
5	76°-28'-29"	11	69°-13'-59"
6	76°-46'-25"	12	69°-42'-14"

ANGLES ARE TANGENT TO CURVE @ FILL FACE AND BENT CONTROL LINE

SPAN A FRAMING PLAN

INTERMEDIATE (D3) & BENT DIAPHRAGMS (D2) ARE TO BE PLACED RADIALLY TO GIRDERS

PROJECT NO. B-5121/B-5317
WAKE COUNTY
 STATION: 20+19.94 -FLYOVER-
 SHEET 1 OF 3

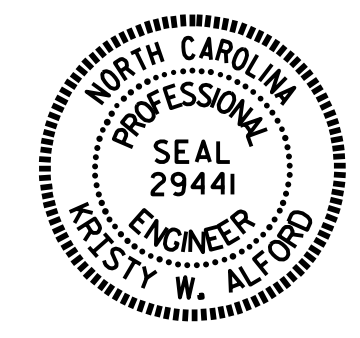

DocuSigned by:
 Kelly W. Alford
 4/13/2016

STATE OF NORTH CAROLINA
 DEPARTMENT OF TRANSPORTATION
 RALEIGH

SUPERSTRUCTURE
 FRAMING PLAN

DRAWN BY : J.P. ADAMS DATE : 1/2016
 CHECKED BY : I.L. AVERETTE DATE : 2/2016
 DESIGN ENGINEER OF RECORD: R.L. CHESSON DATE : 2/2016

DOCUMENT NOT CONSIDERED
 FINAL UNLESS ALL
 SIGNATURES COMPLETED

REVISIONS						SHEET NO.	
NO.	BY:	DATE:	NO.	BY:	DATE:	S-57	
1			3			TOTAL SHEETS 110	
2			4				