
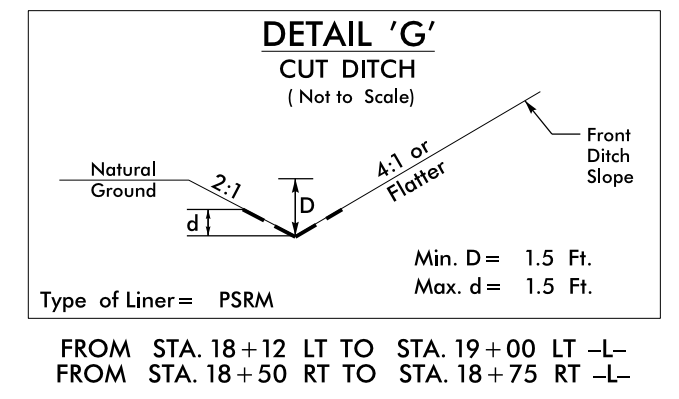
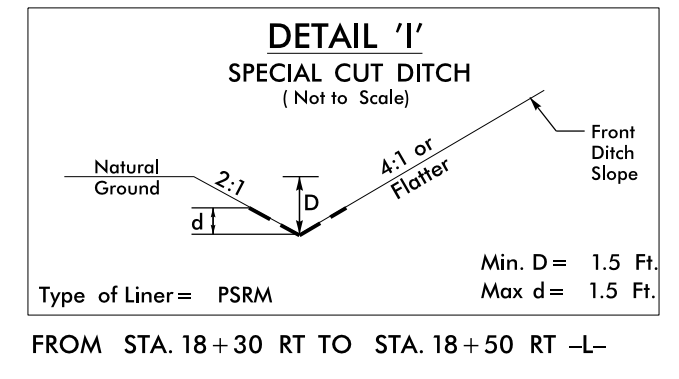



PROJECT REFERENCE NO.	SHEET NO.
R-4060	EC-8/CONST.4
RW SHEET NO.	
ROADWAY DESIGN ENGINEER	HYDRAULICS ENGINEER

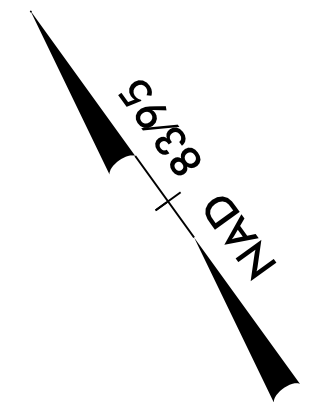

BEGIN TIP PROJECT R-4060
POT Sta. 10+00.00 -L-

MATCHLINE STA. 10+00 Ext. -50.00

MATCHLINE STA. 20+00
****SEE SHEET 5****

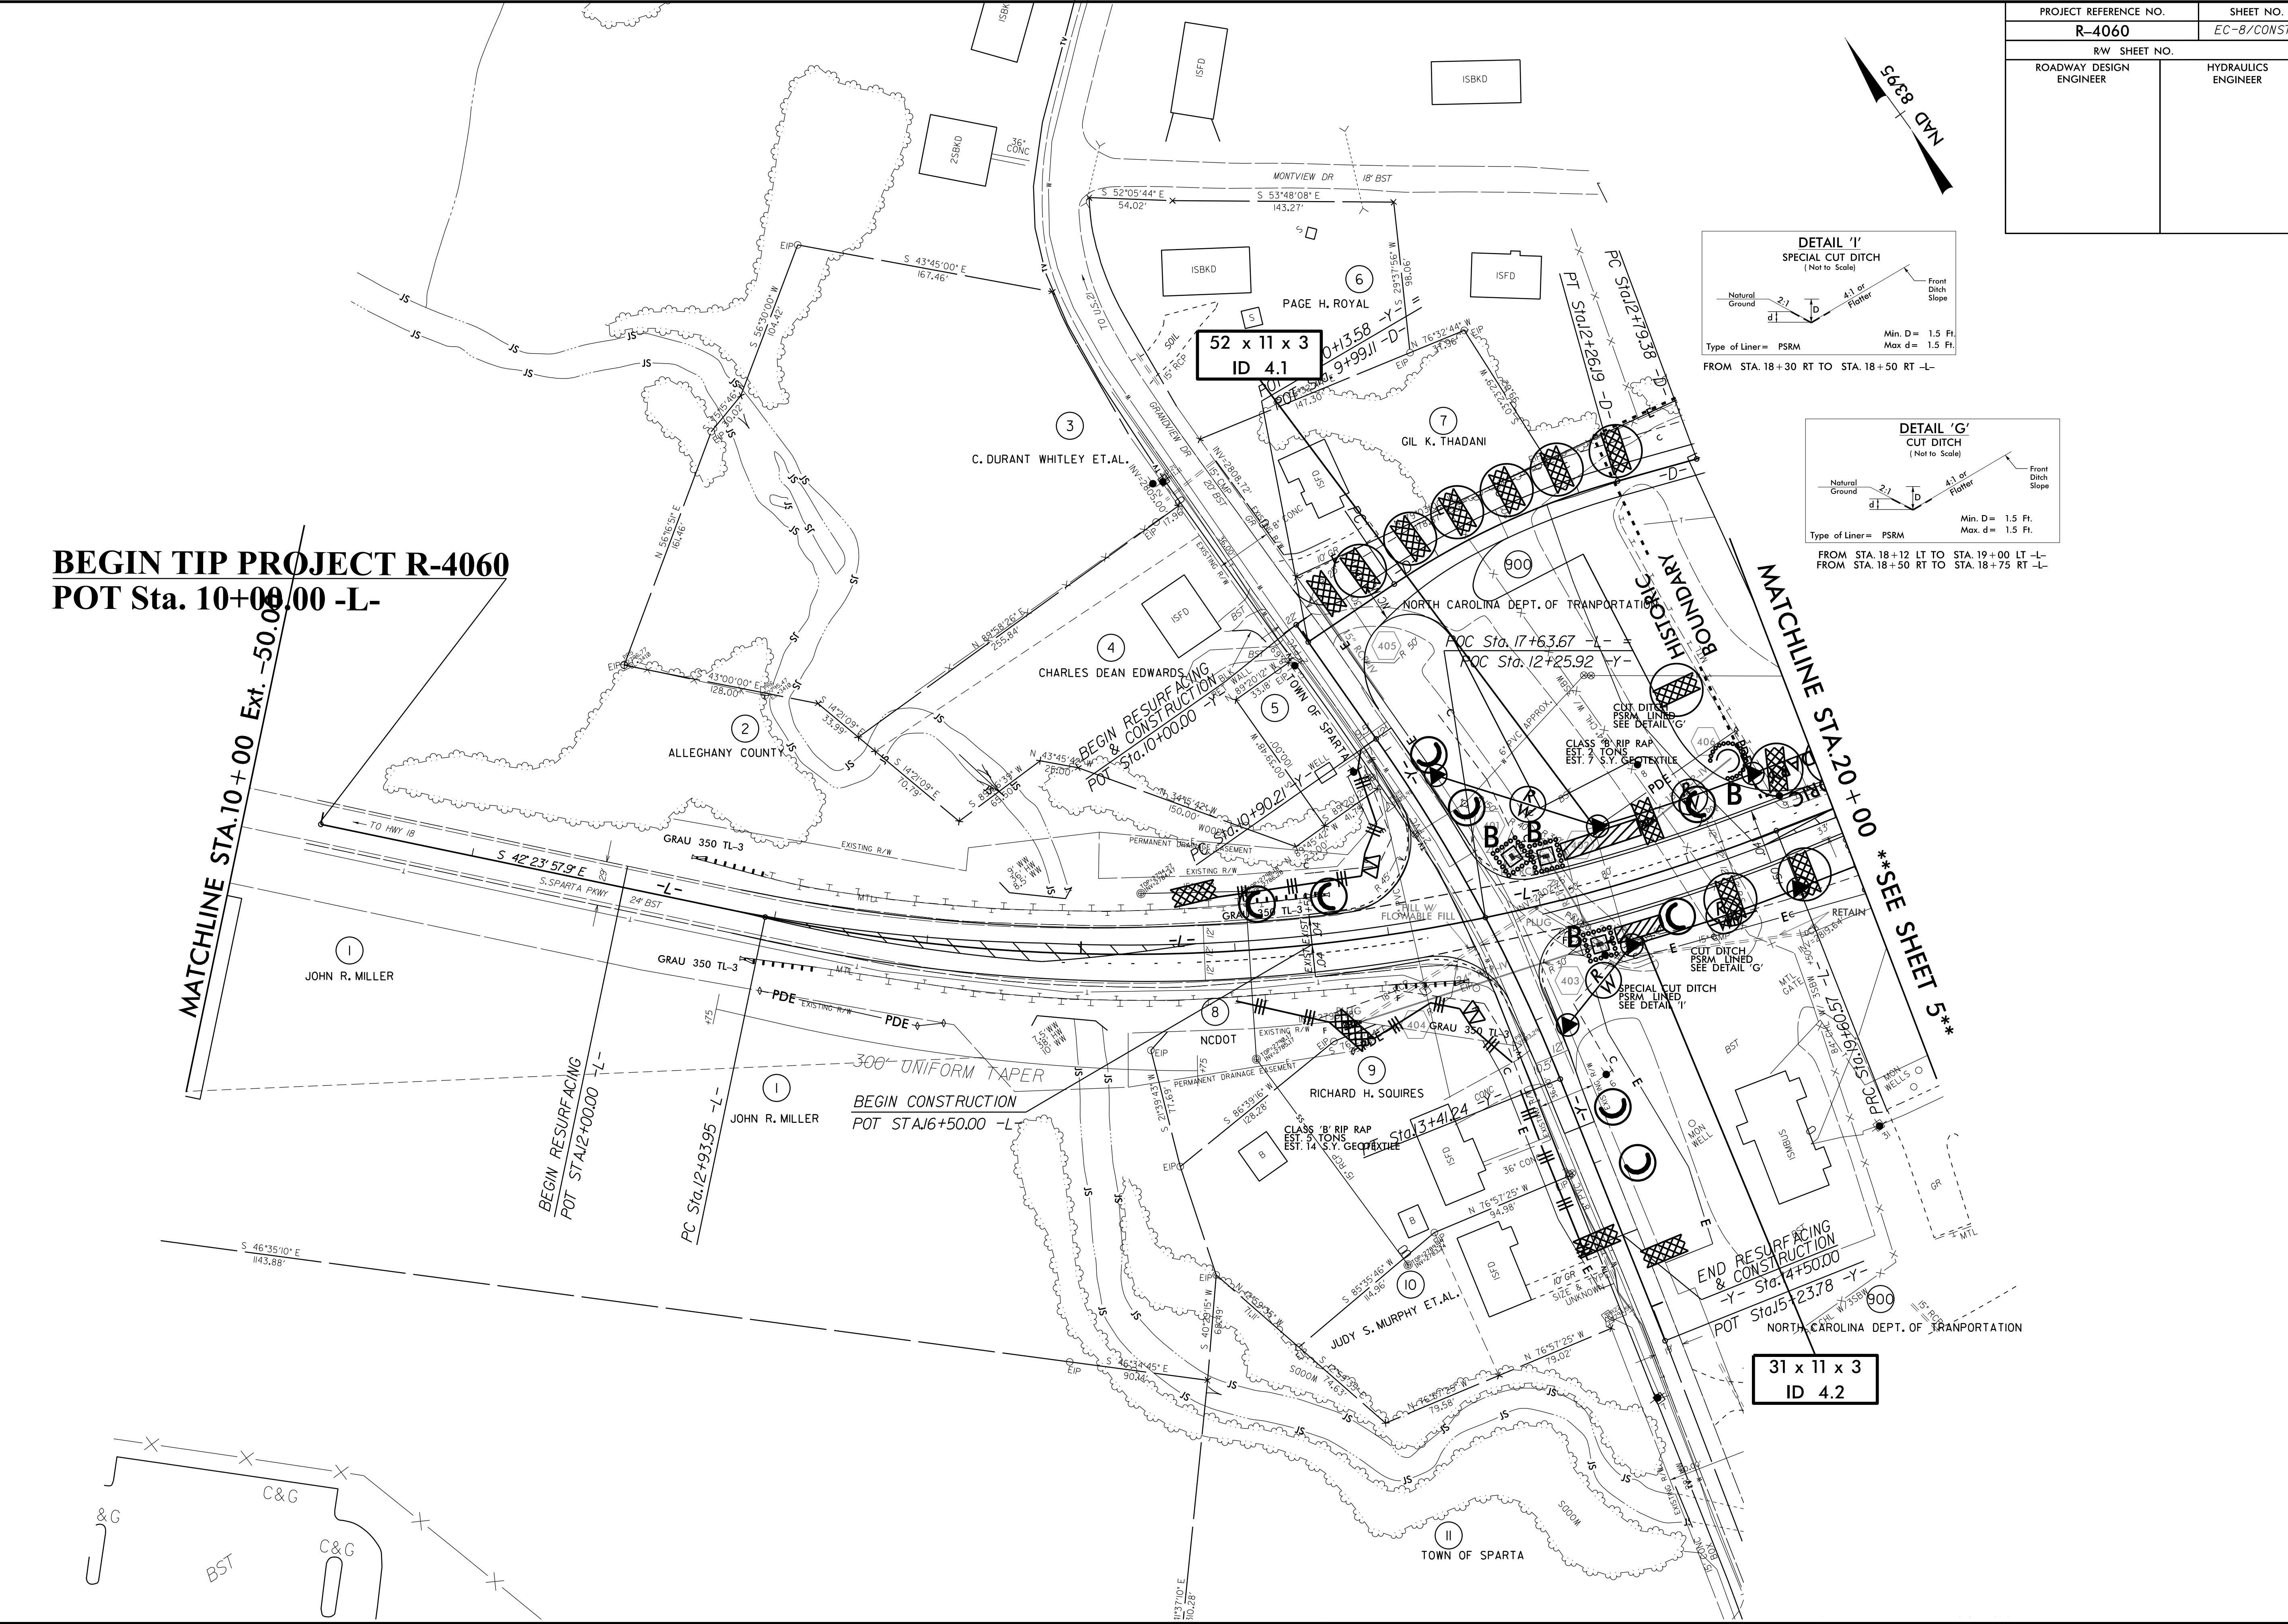

52 x 11 x 3
ID 4.1

31 x 11 x 3
ID 4.2

06 JUL -2016 14:03 D:\projects\R-4060\EC.psh.sheet04.dgn
 R:\EC\work\commen\psh\REVIEW\9.17.16