

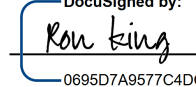
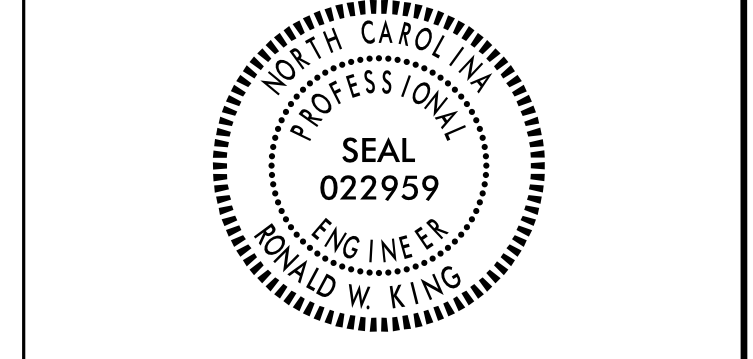


APPROVED:   
DocuSigned by:  
Ronald W. King  
086507A8577C4DC  
6/6/2016

DATE: 6/6/2016

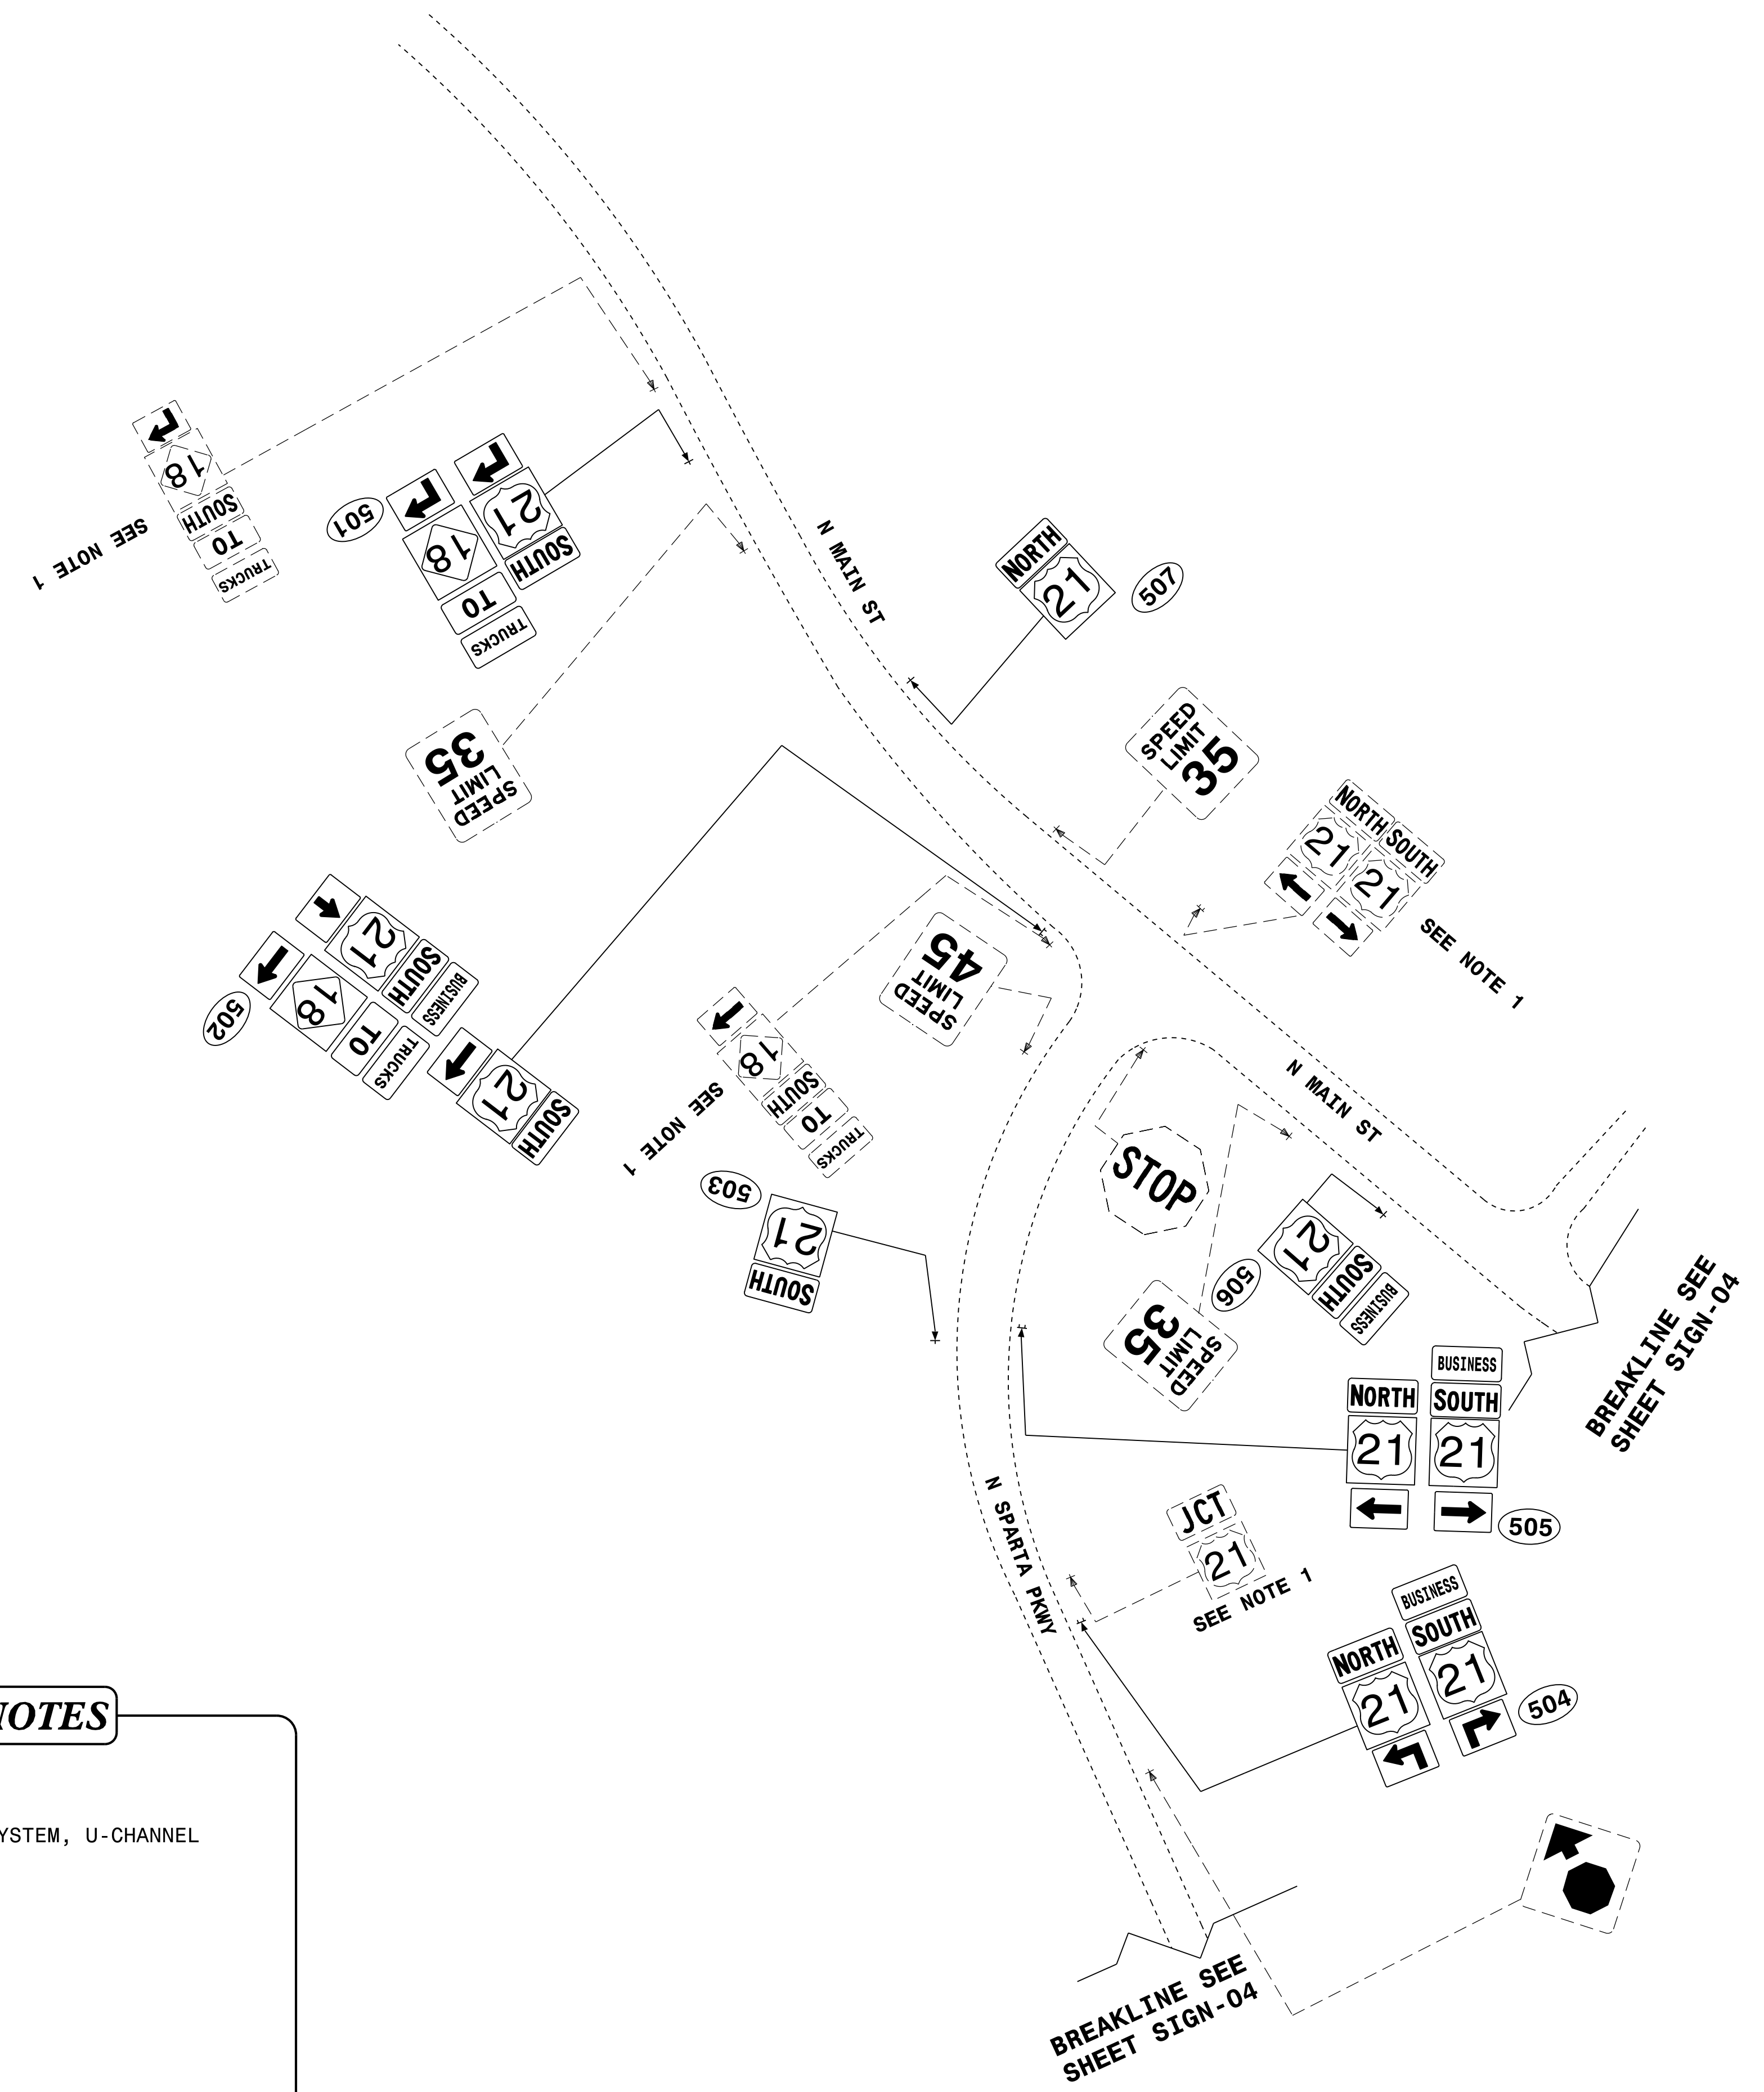

**DOCUMENT NOT CONSIDERED FINAL  
UNLESS ALL SIGNATURES COMPLETED**

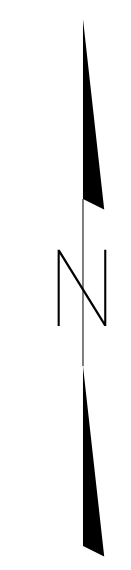

**PROJECT NOTES**

- 1 DISPOSAL OF SIGN SYSTEM, U-CHANNEL

**EXISTING AND PROPOSED SIGNS**

02-JUN-2016 09:05  
 C:\division1\N\4060\Traffic\Signing\CADD\Signing Layout Plans\R-4060-Sgn-SGN\_03.dgn  
 jgmar-tinez AT TE274401