


PROJECT REFERENCE NO.	SHEET NO.
R-4060	UC-4
DESIGNED BY: ARK	
DRAWN BY: ARK	
CHECKED BY: CAB	
APPROVED BY: CAB	
REVISED:	
NORTH CAROLINA DEPARTMENT OF TRANSPORTATION UTILITIES ENGINEERING SECTION PHONE: (919) 707-6690 FAX: (919) 250-4151	

UTILITY CONSTRUCTION
 DOCUMENT NOT CONSIDERED FINAL
 UNLESS ALL SIGNATURES ARE COMPLETED

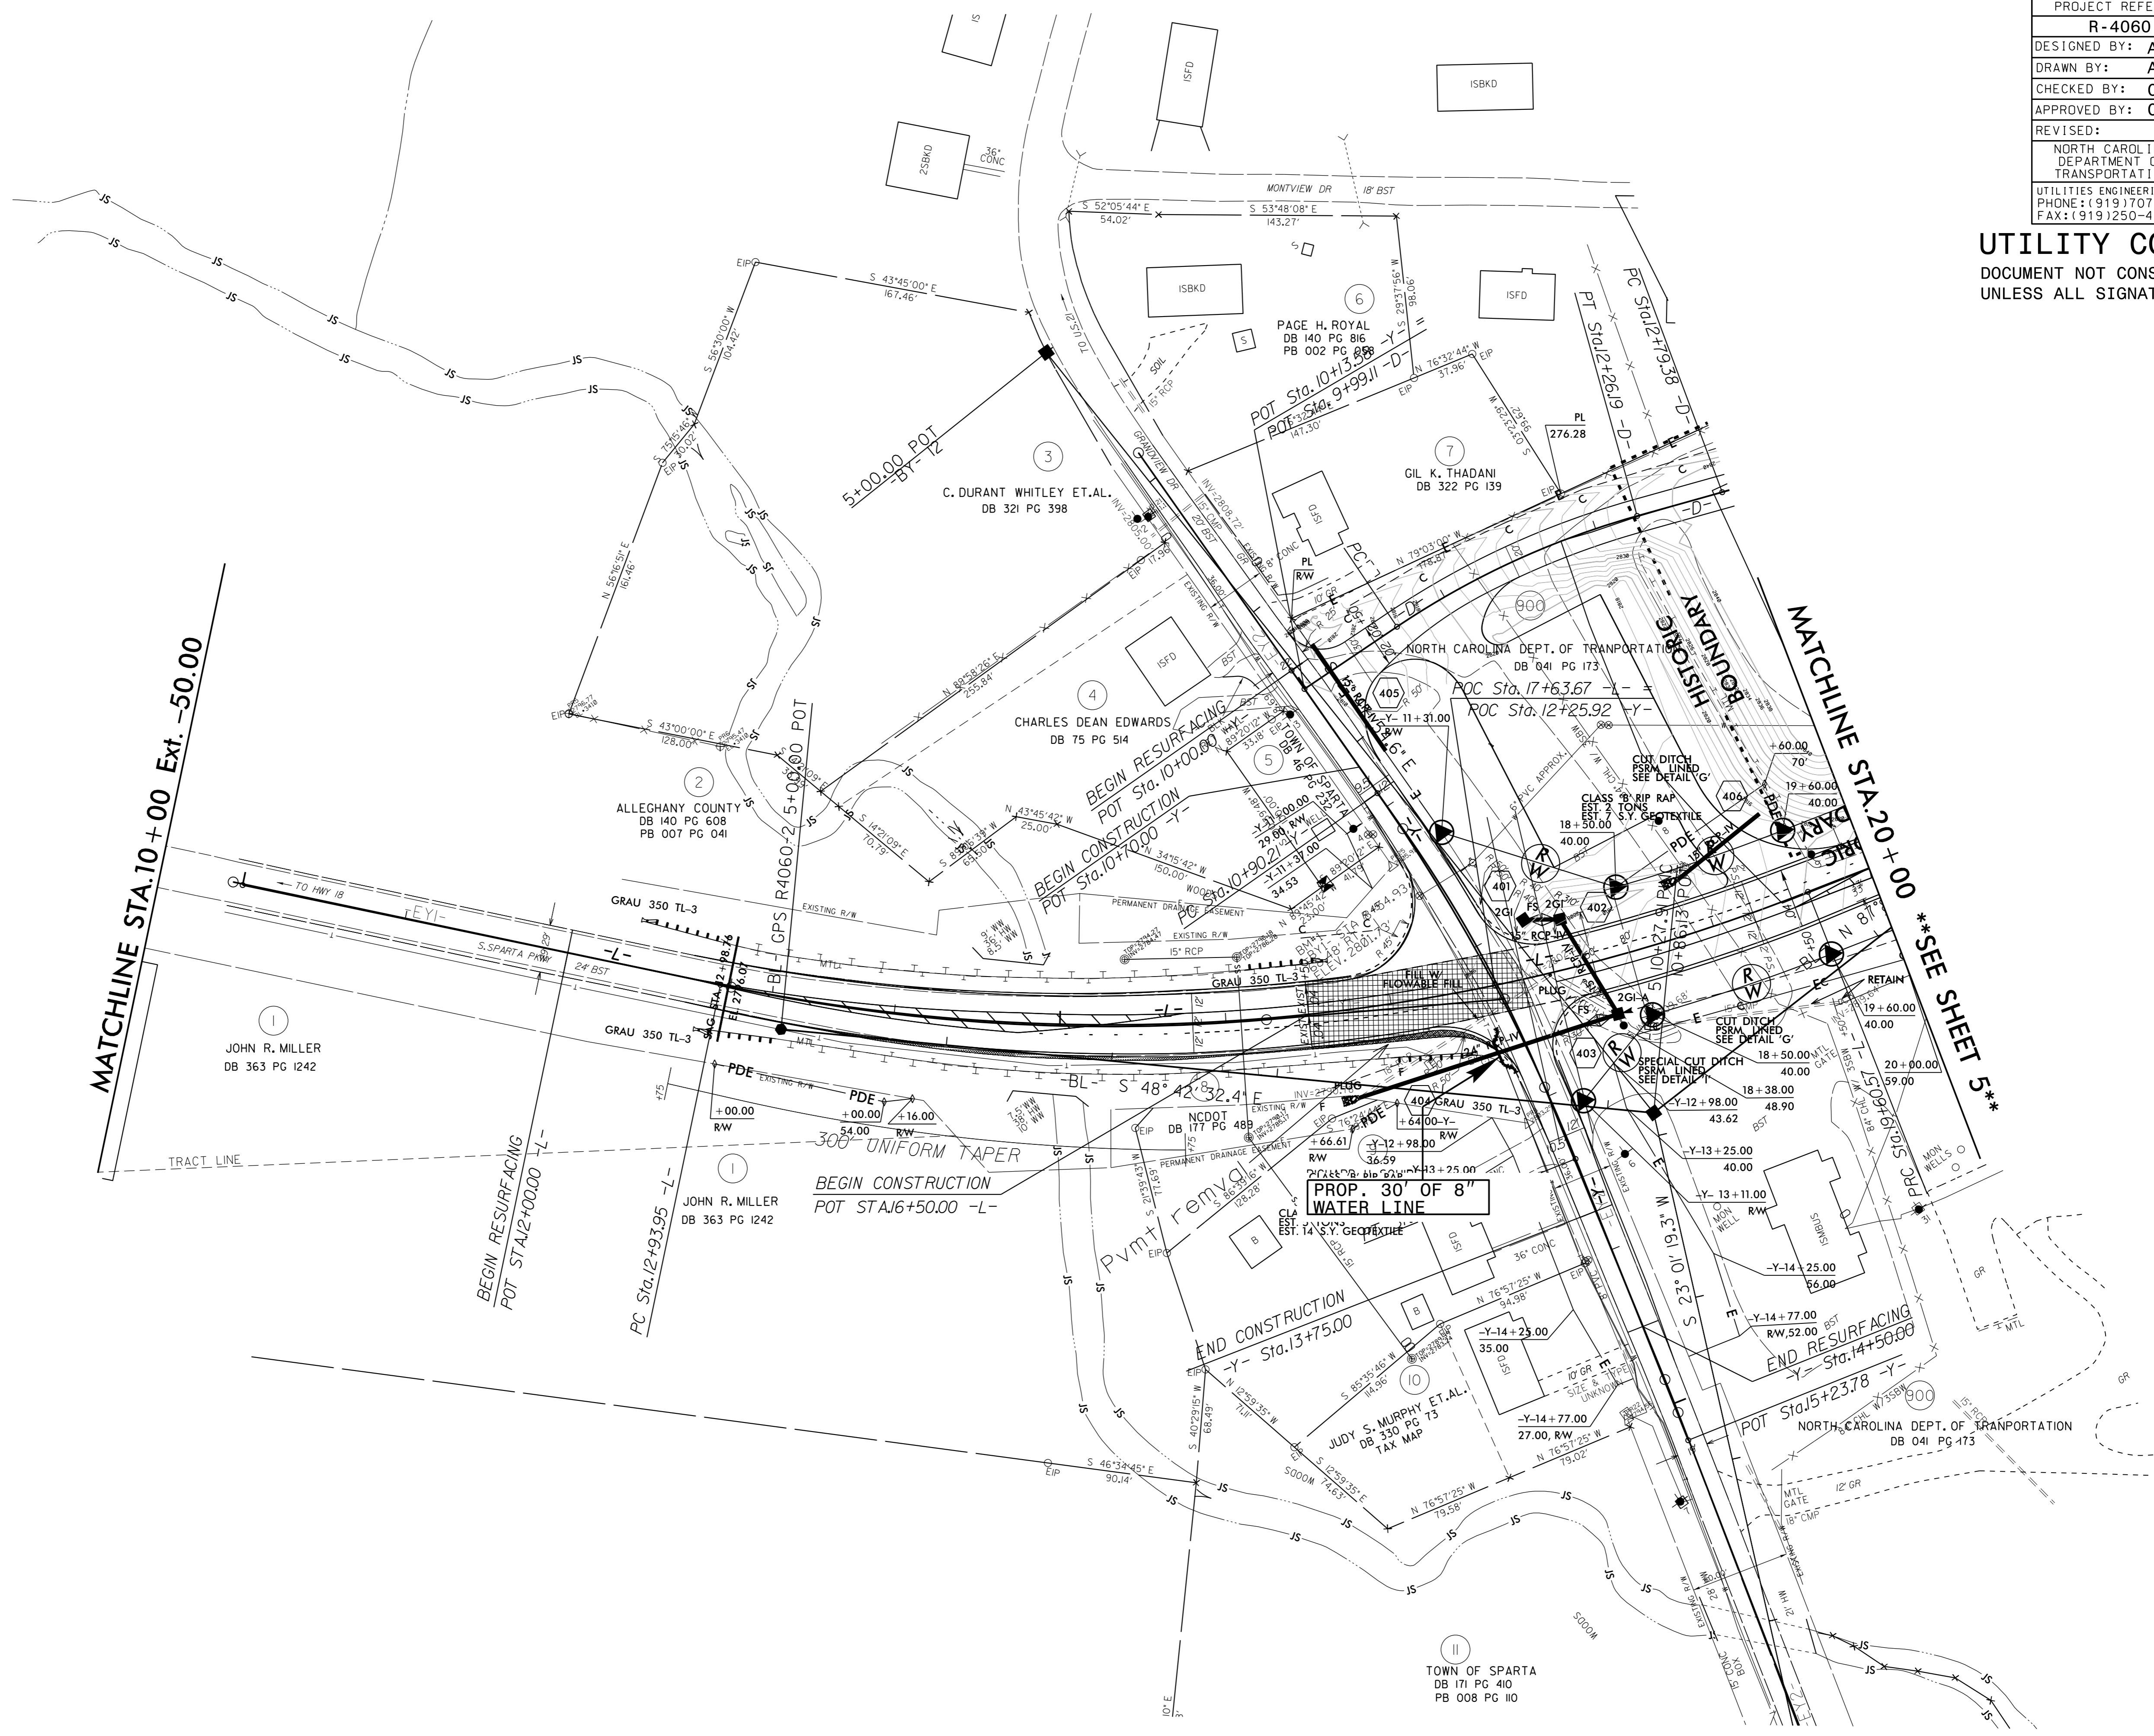

MATCHLINE STA.10+00 Ext. -50.00

MATCHLINE STA.20+00 **SEE SHEET 5**

PROP. 30" OF 8" WATER LINE

BEGIN RESURFACING POT STA.12+00.00 -L-

300' UNIFORM TAPER

BEGIN CONSTRUCTION POT STA.16+50.00 -L-

END CONSTRUCTION -Y- Sta.13+75.00

END RESURFACING -Y- Sta.14+50.00

5/14/99
 01-JUN-2016 14:33 UC:\Pro\ncsh.sheet04.uc4.dgn
 C:\Utilities\Engineering\UC\Pro\ncsh.sheet04.uc4.dgn
