


DESIGNED BY: ARK
DRAWN BY: ARK
CHECKED BY: CAB
APPROVED BY: CAB
REVISED:
NORTH CAROLINA
DEPARTMENT OF
TRANSPORTATION
UTILITIES ENGINEERING SEC.
PHONE: (919) 707-6690
FAX: (919) 250-4151

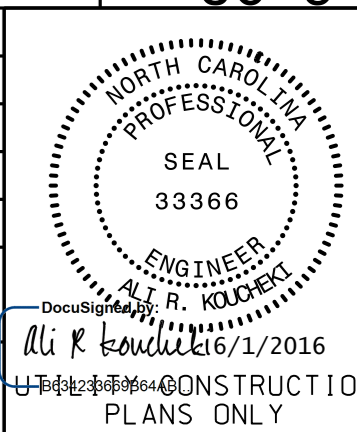

UTILITY CONSTRUCTION

5/14/99

2920

2860

2850

2840

2830

2820

PROP. 6" WATER LINE

EXIST. GRADE

PROP. 73' OF 6" WATER LINE

6" WATER LINE

3+00

Q:\JUN-2016 (253)
44441\Engineering\UC\Proj\Gpk\9.dgn