


UTILITIES BY OTHERS

NOTE:
 ALL PROPOSED UTILITY WORK SHOWN ON THIS SHEET WILL BE DONE BY OTHERS. NO PAYMENT WILL BE MADE TO THE CONTRACTOR FOR PROPOSED UTILITY WORK SHOWN ON THIS SHEET.

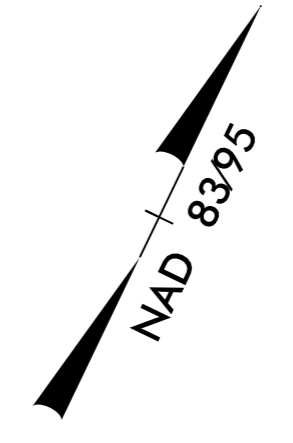


BURIED COPPER CABLES TO REMAIN.
 CABLES TO BE LOWERED IF IN CONFLICT.

| | |
|-------------------|--------------------------------|
| RETAINING WALL #2 | : BEGINS AT STA. -L- 39+30 LT |
| | ENDS AT STA. -L- 42+85 LT |
| RETAINING WALL #3 | : BEGINS AT STA. -Y2- 15+45 LT |
| | ENDS AT STA. -Y2- 16+95 LT |
| RETAINING WALL #4 | : BEGINS AT STA. -Y2- 17+75 LT |
| | ENDS AT STA. -Y2- 21+20 LT |
| RETAINING WALL #5 | : BEGINS AT STA. -L- 40+70 RT |
| | ENDS AT STA. -L- 41+95 RT |

END TIP PR
 POT Sta.44+3
 POC Sta.16+4

| | |
|------|----------|
| CUL1 | 1006941 |
| CUL2 | 1006936 |
| CE1 | 1006938. |
| HW1 | 1006939. |

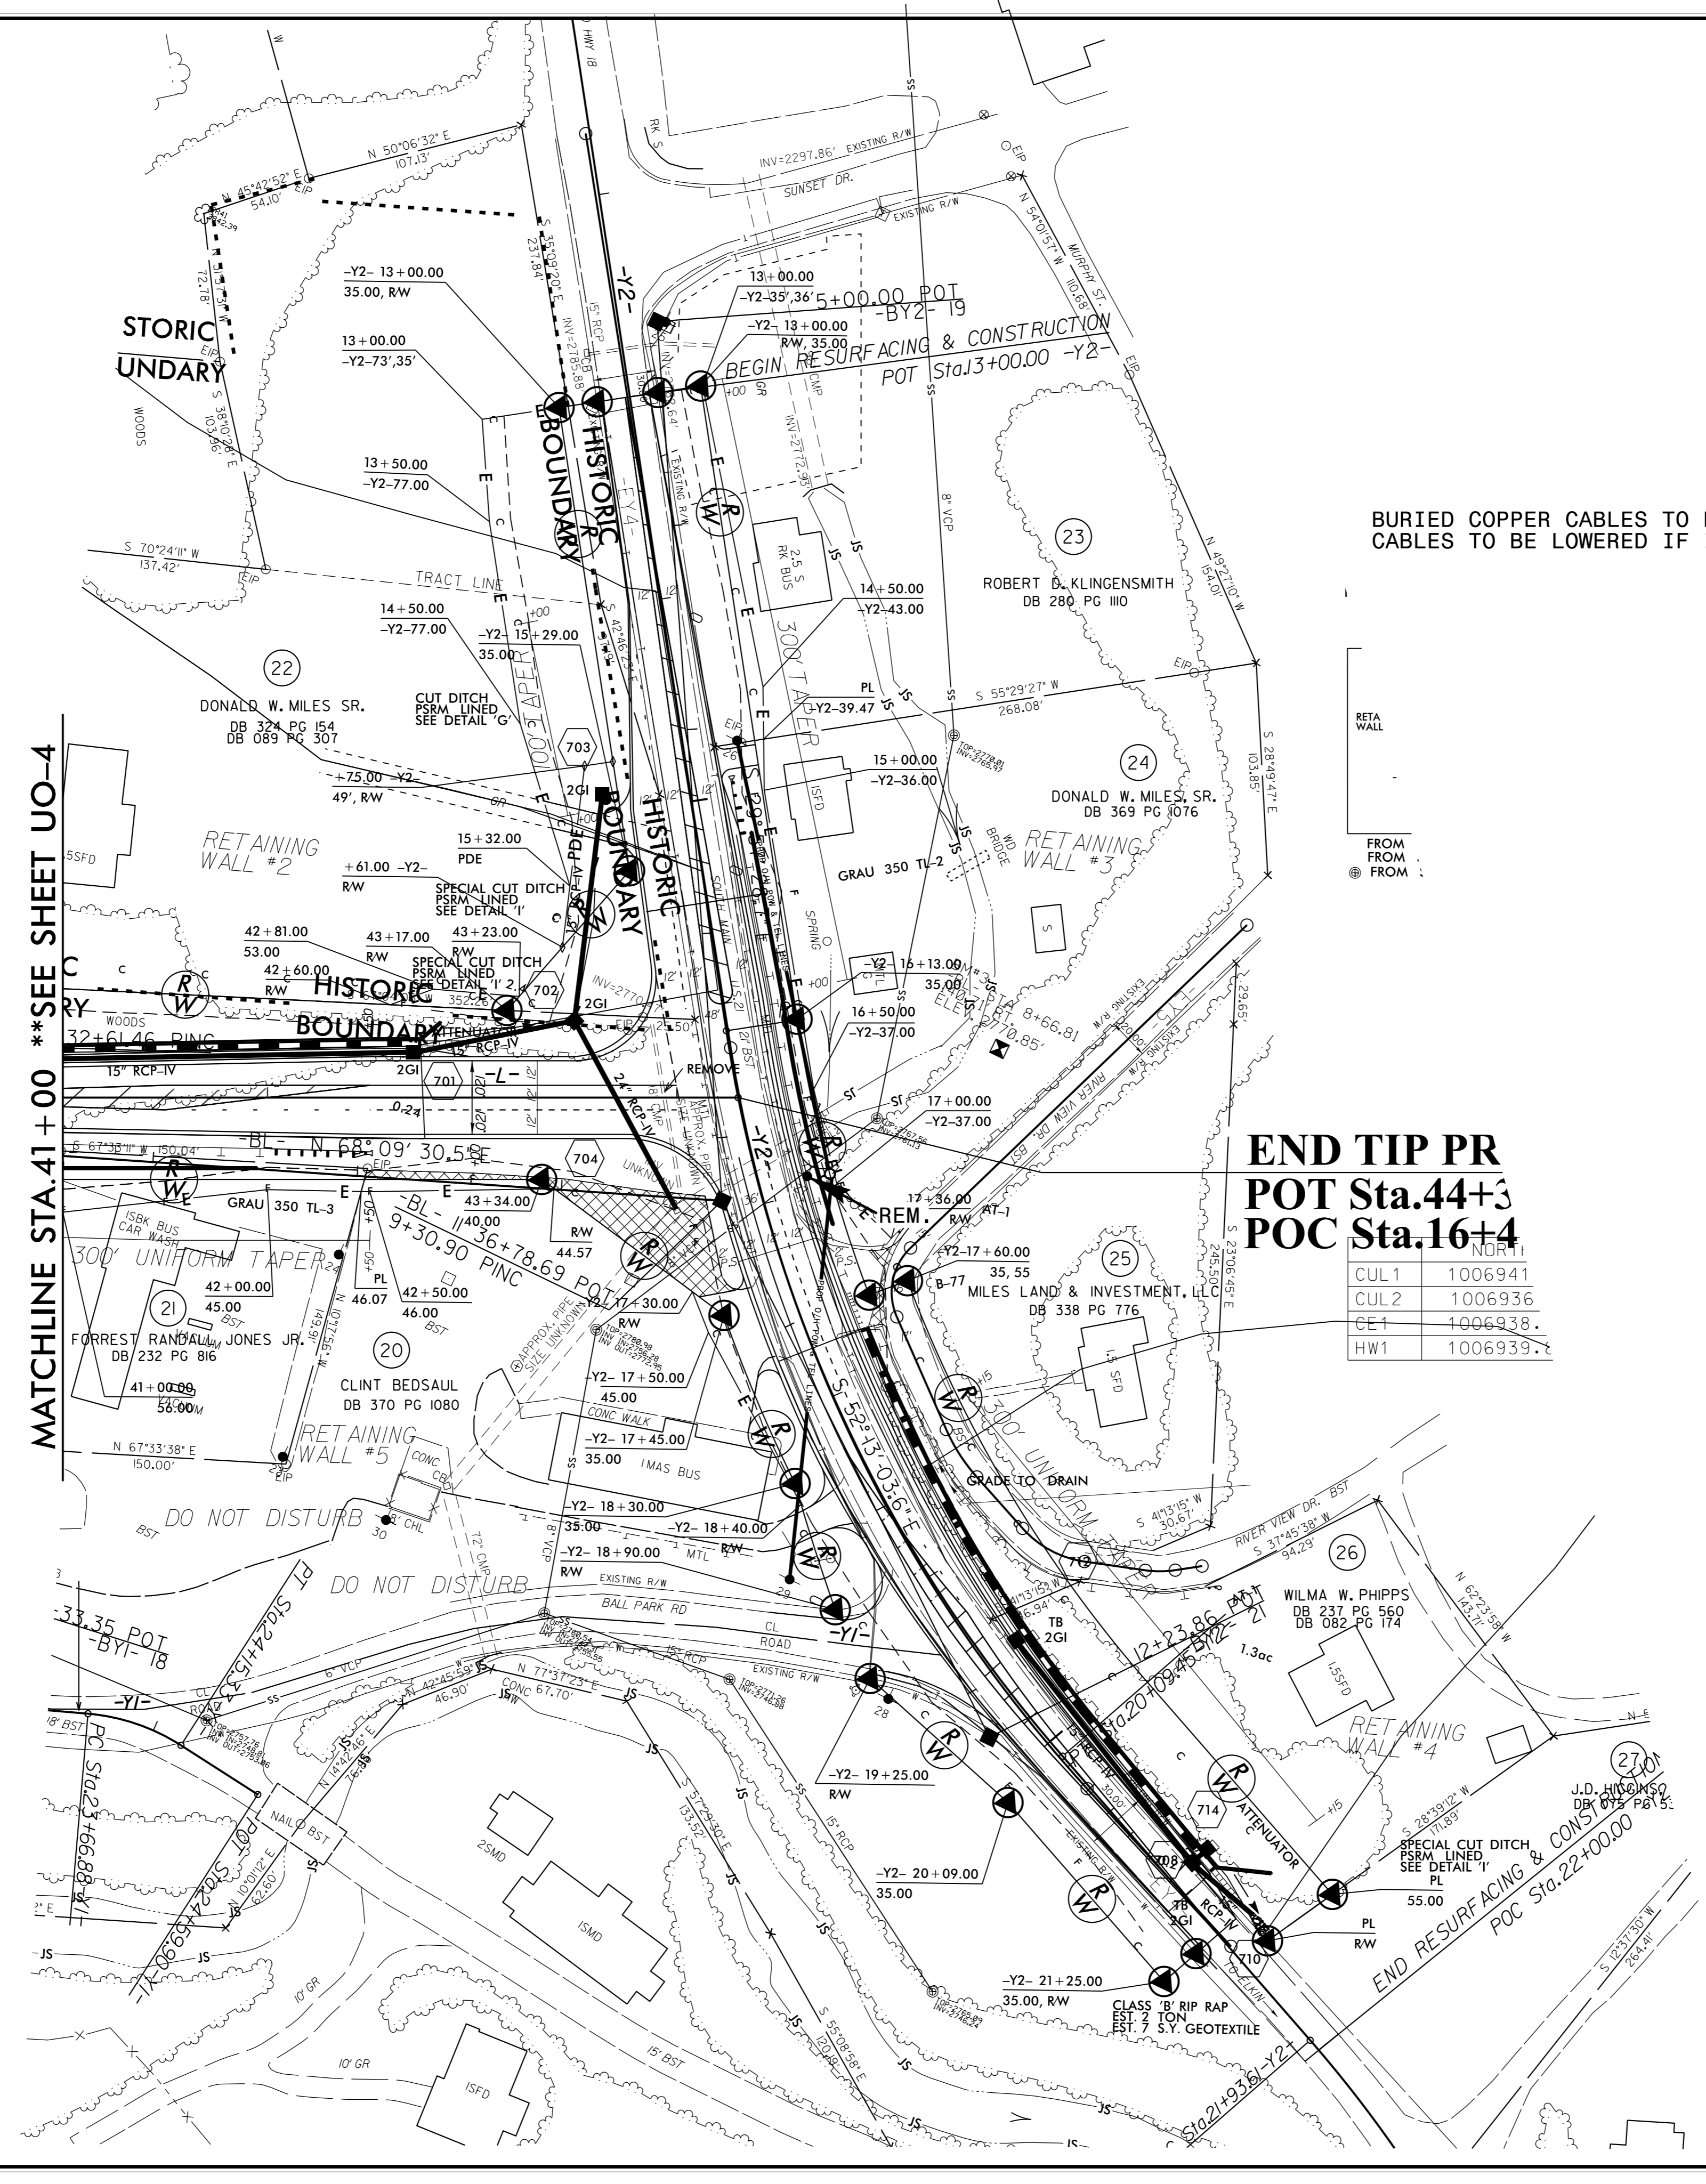

MATCHLINE STA. 41+00 **SEE SHEET UO-4

86/12/1989

02 JUN 2016 10:02:00 psh...sheet07_U05.dgn