


8/23/99

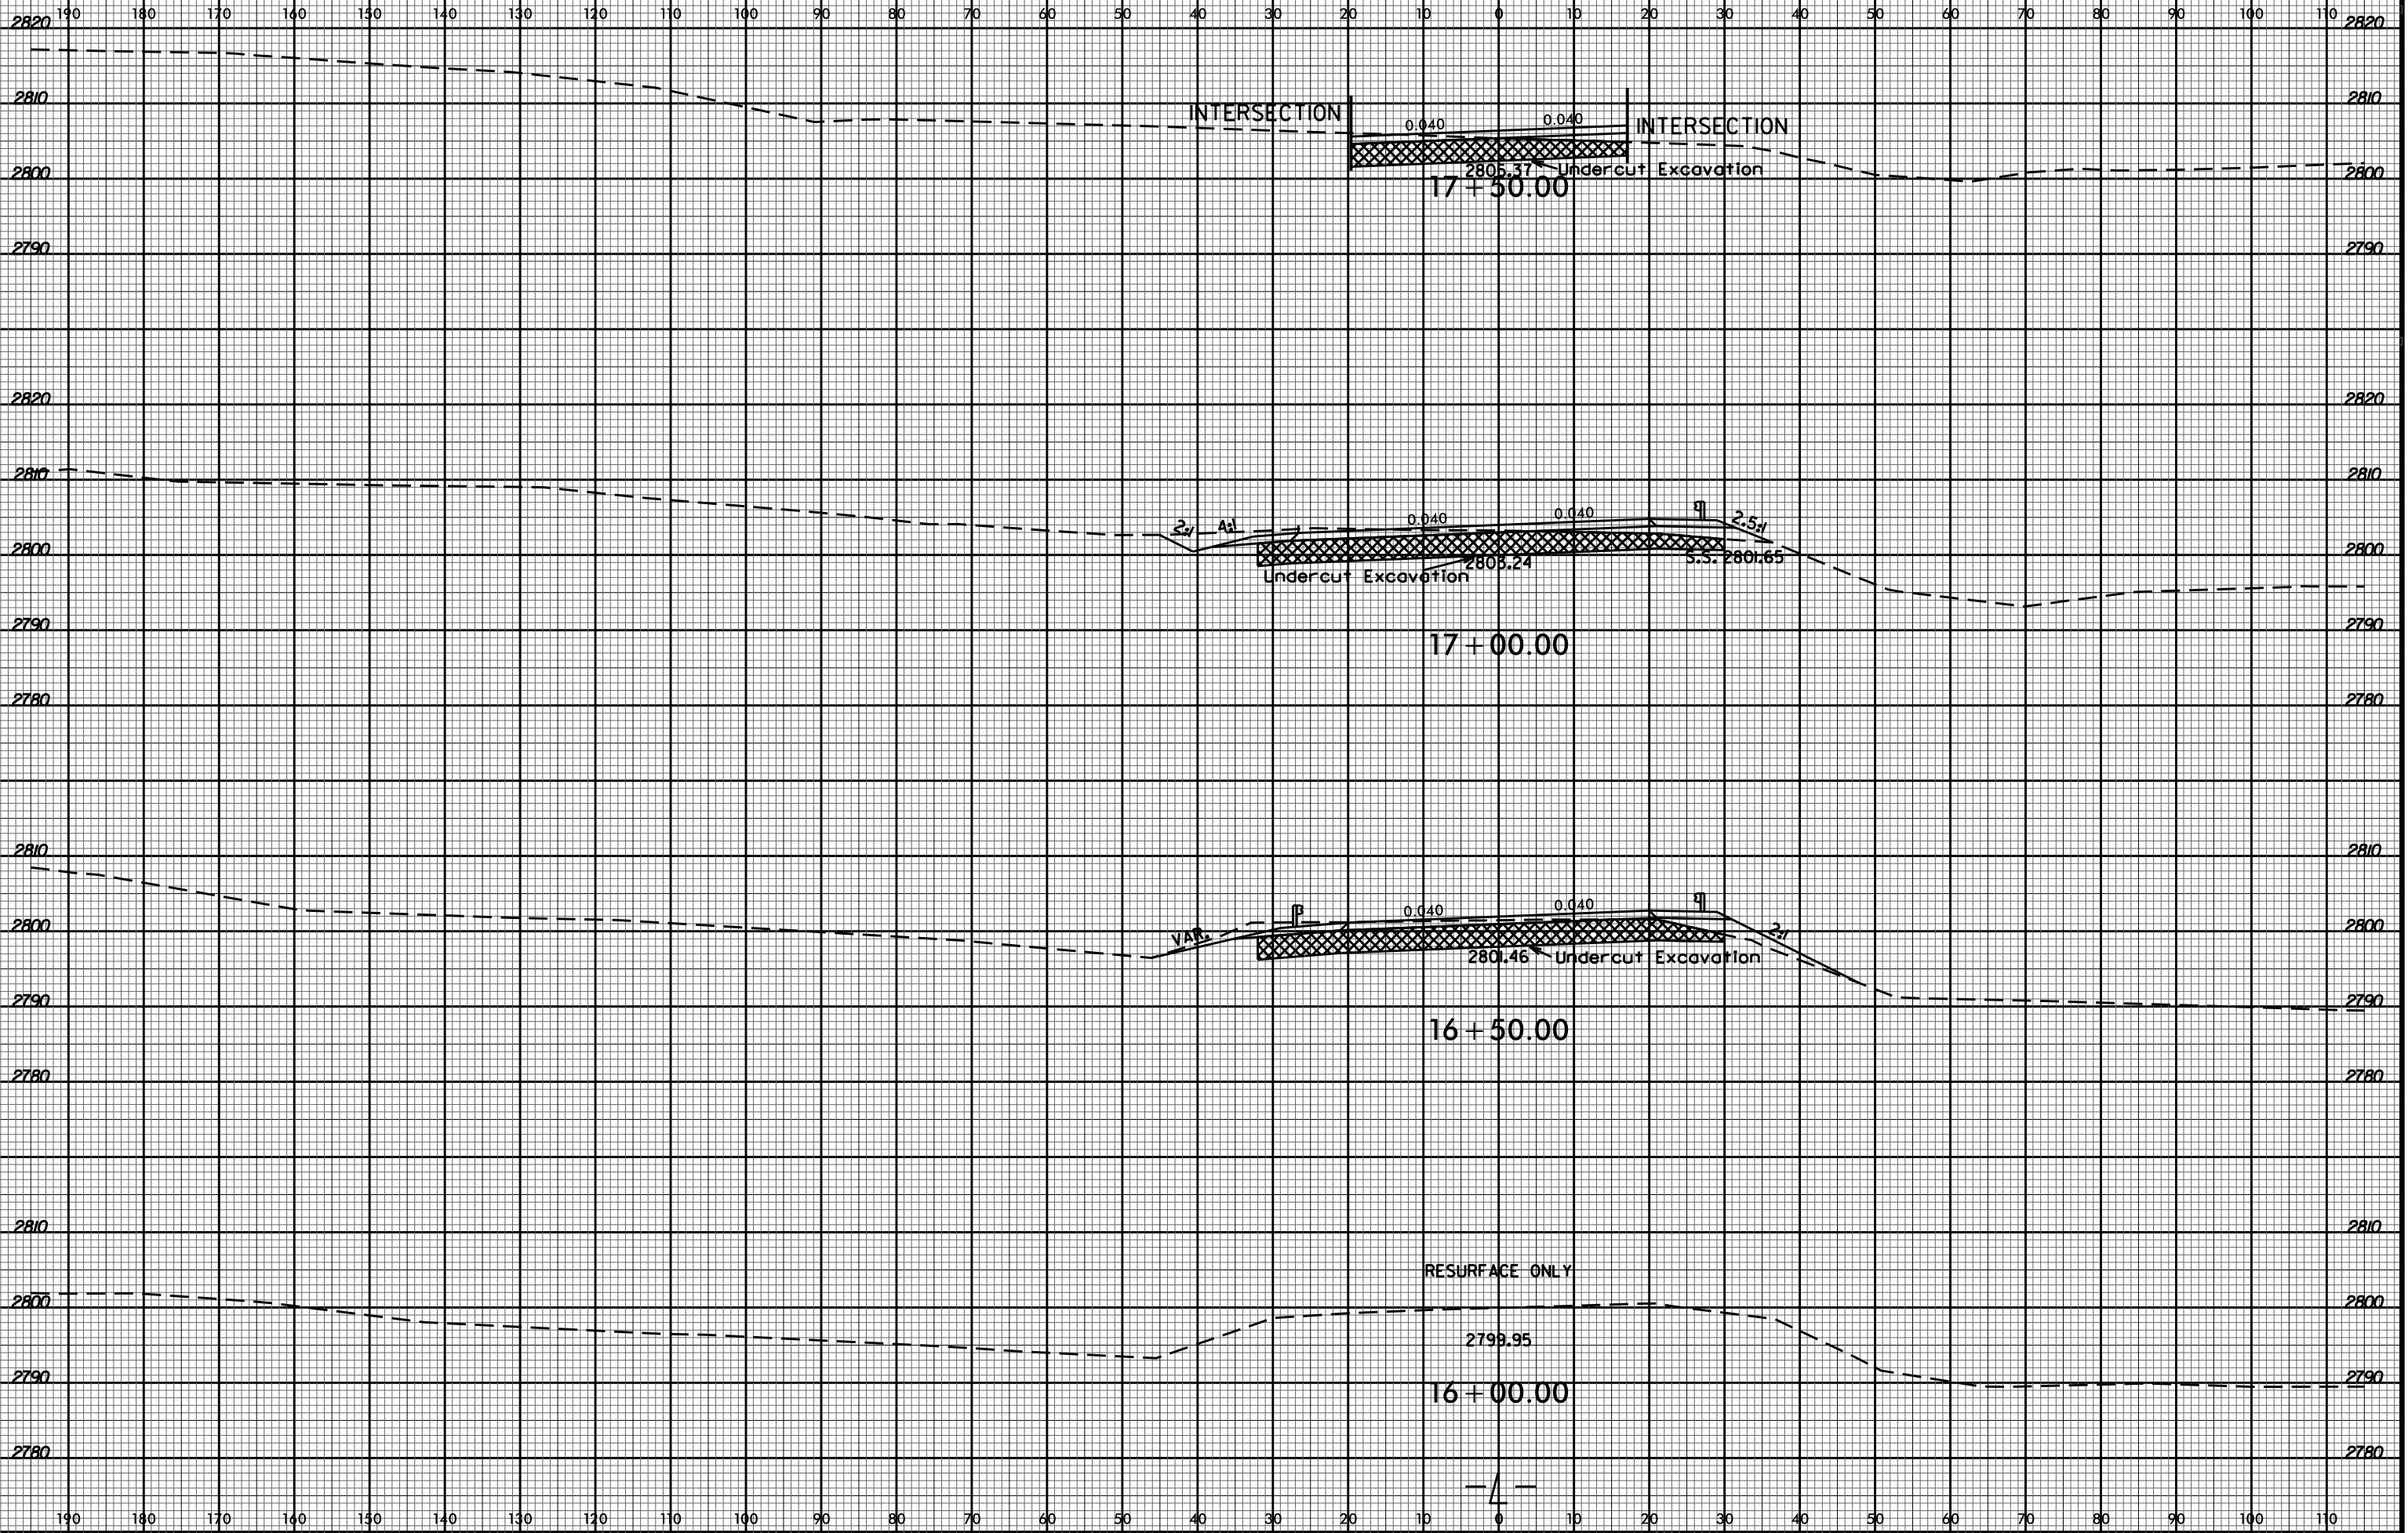

23-JUN-2016 12:11 R:\P4060\Roadway - Revised\pl_files\R-4060_Rdy_xpl.dgn \$\$\$USERNAME\$\$\$