


8/23/99



PROJ. REFERENCE NO.
R-4060

SHEET NO.
X-33

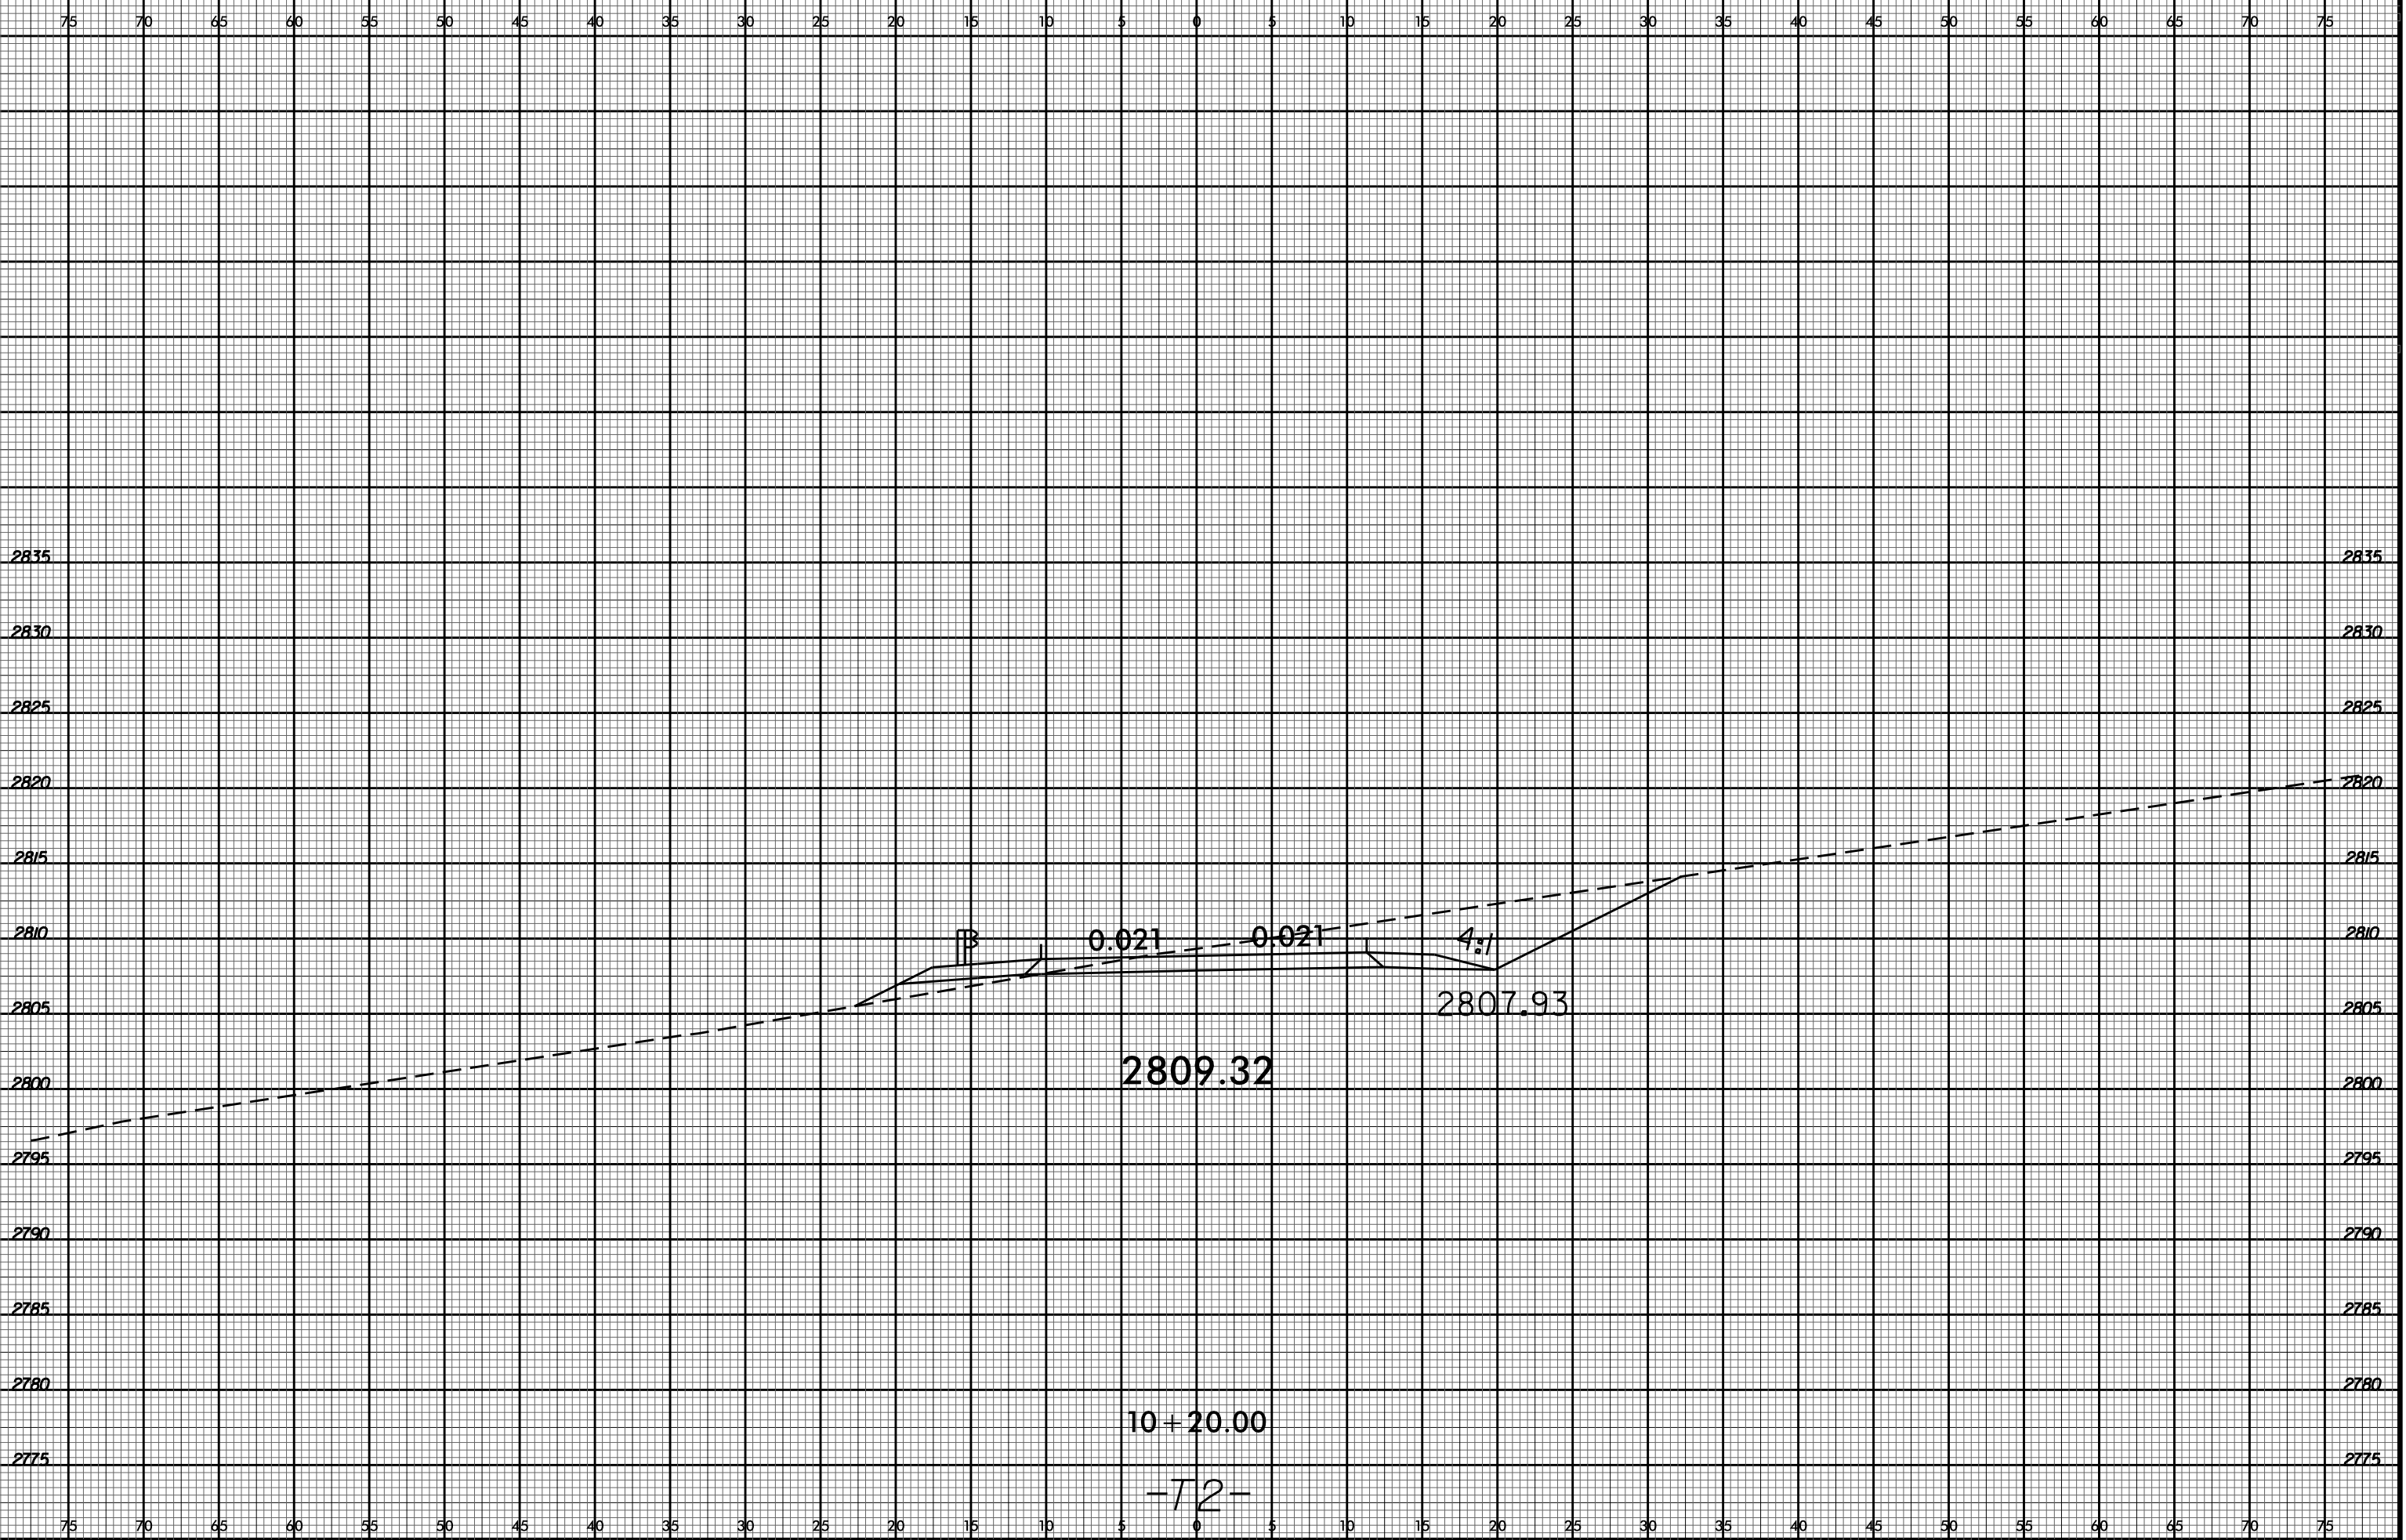

23-JUN-2016 12:11
R:\P4060\ROADWAY - Revised\p1 files\R4060_Rdy_xp1_T2.dgn
\$\$\$\$\$USERNAME\$\$\$\$\$

10+20.00

2809.32

2807.93

-T2-